


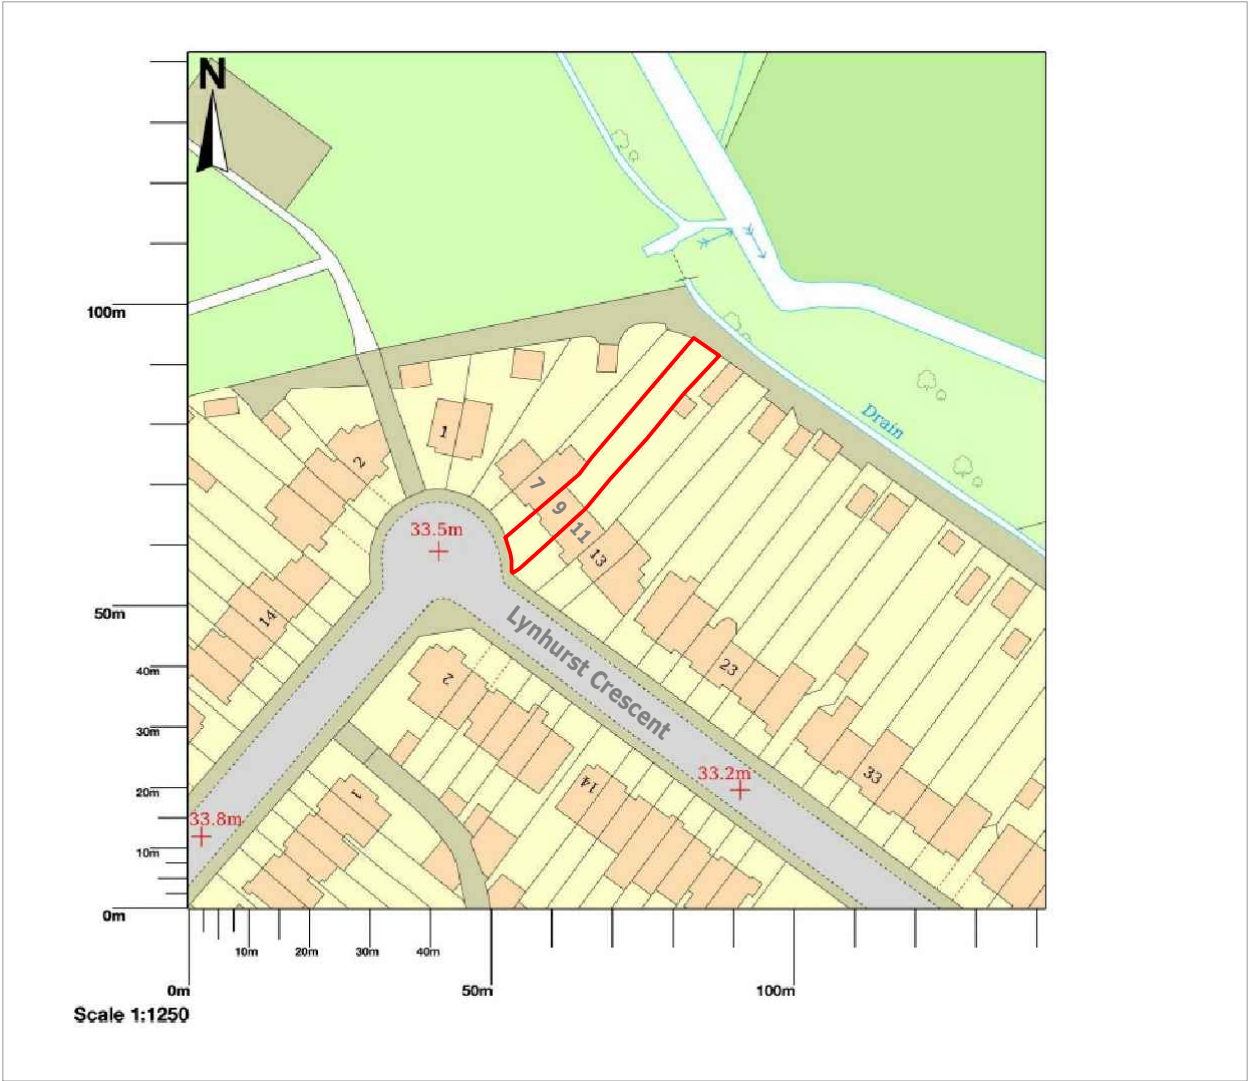

ARSEN ARCHITECTURE LTD Architectural Designers 3 Berkeley Square Hemel Hempstead HP2 7QR	NOTES 1. THIS DRAWING IS TO BE READ IN CONJUNCTION WITH ALL RELEVANT ARCHITECTURAL AND ENGINEERING DWGS	REVISION	DESCRIPTION	DATE	PROJECT	DRAWING TITLE			
					Proposed 4M Rear Extension 9 Lynhurst Crescent UB10 9EF	Site Location Plan & Photos			
					CLIENT Mr Arulvethgthasan Croos 9 Lynhurst Crescent UB10 9EF	SCALE	1:1250 1:500	PAPER.SIZE	A3
						DATE	01.05.22	STATUS	PA
						JOB.NO.	ARUL	DRAWN	SA
						DWG.NO.	PA-01-01	REVISION	
			TEL:	FAX:	EMAIL:				


ARSEN ARCHITECTURE LTD

Architectural Designers
3 Berkeley Square Hemel Hempstead HP2 7QR

MOB:
07459 127172

EMAIL:
arsen_dhil@yahoo.com

NOTES
1. THIS DRAWING IS TO BE READ IN CONJUNCTION WITH ALL RELEVANT ARCHITECTURAL AND ENGINEERING DWGS
2. CONTRACTOR SHALL BE RESPONSIBLE FOR NECESSARY TEMPORARY WORKS,STABILITY, STRUCTURAL INTEGRITY OF THE BUILDING AND ROADWAYS DURING DEMOLITION AND CONSTRUCTION OF THE BUILDING
* - AMENDED

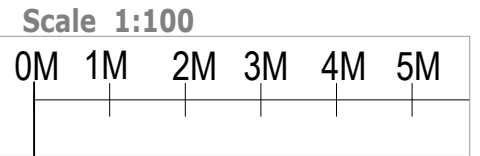

REVISION	DESCRIPTION	DATE

THIS DRAWING IS SUBJECT TO COPYRIGHT DO NOT REPRODUCE THIS DRAWING WITHOUT PRIOR PERMISSION

PROJECT

Proposed 4M Rear Extension
9 Lynhurst Crescent UB10 9EF

CLIENT



Mr Arulvethghasan Croos
9 Lynhurst Crescent UB10 9EF

TEL: FAX: EMAIL:

DRAWING TITLE

Existing and Proposed
Ground & First Floor plan

SCALE	1:100	@A3	
DATE	01.05.22	STATUS	PA
JOB.NO.	ARUL	DRAWN	SA
DWG.NO.	PA-02-01	REVISION	

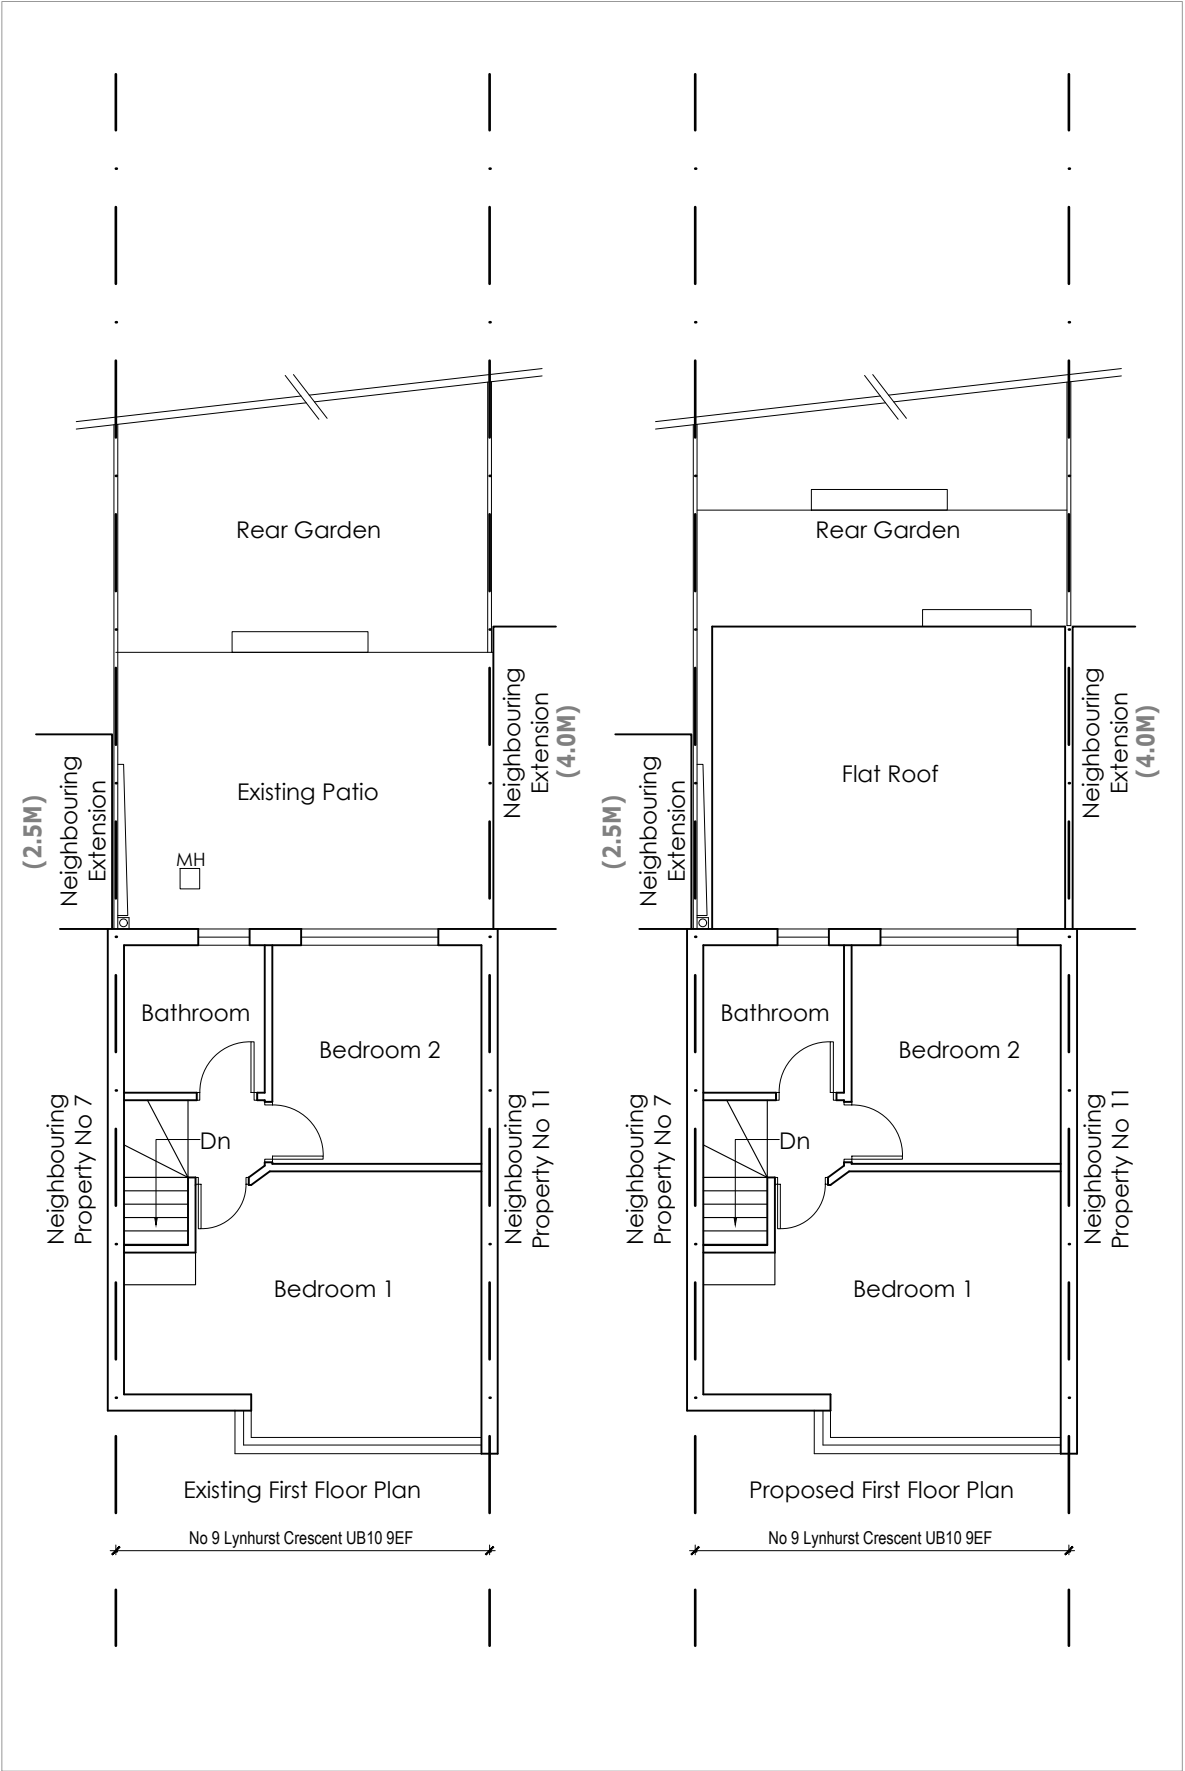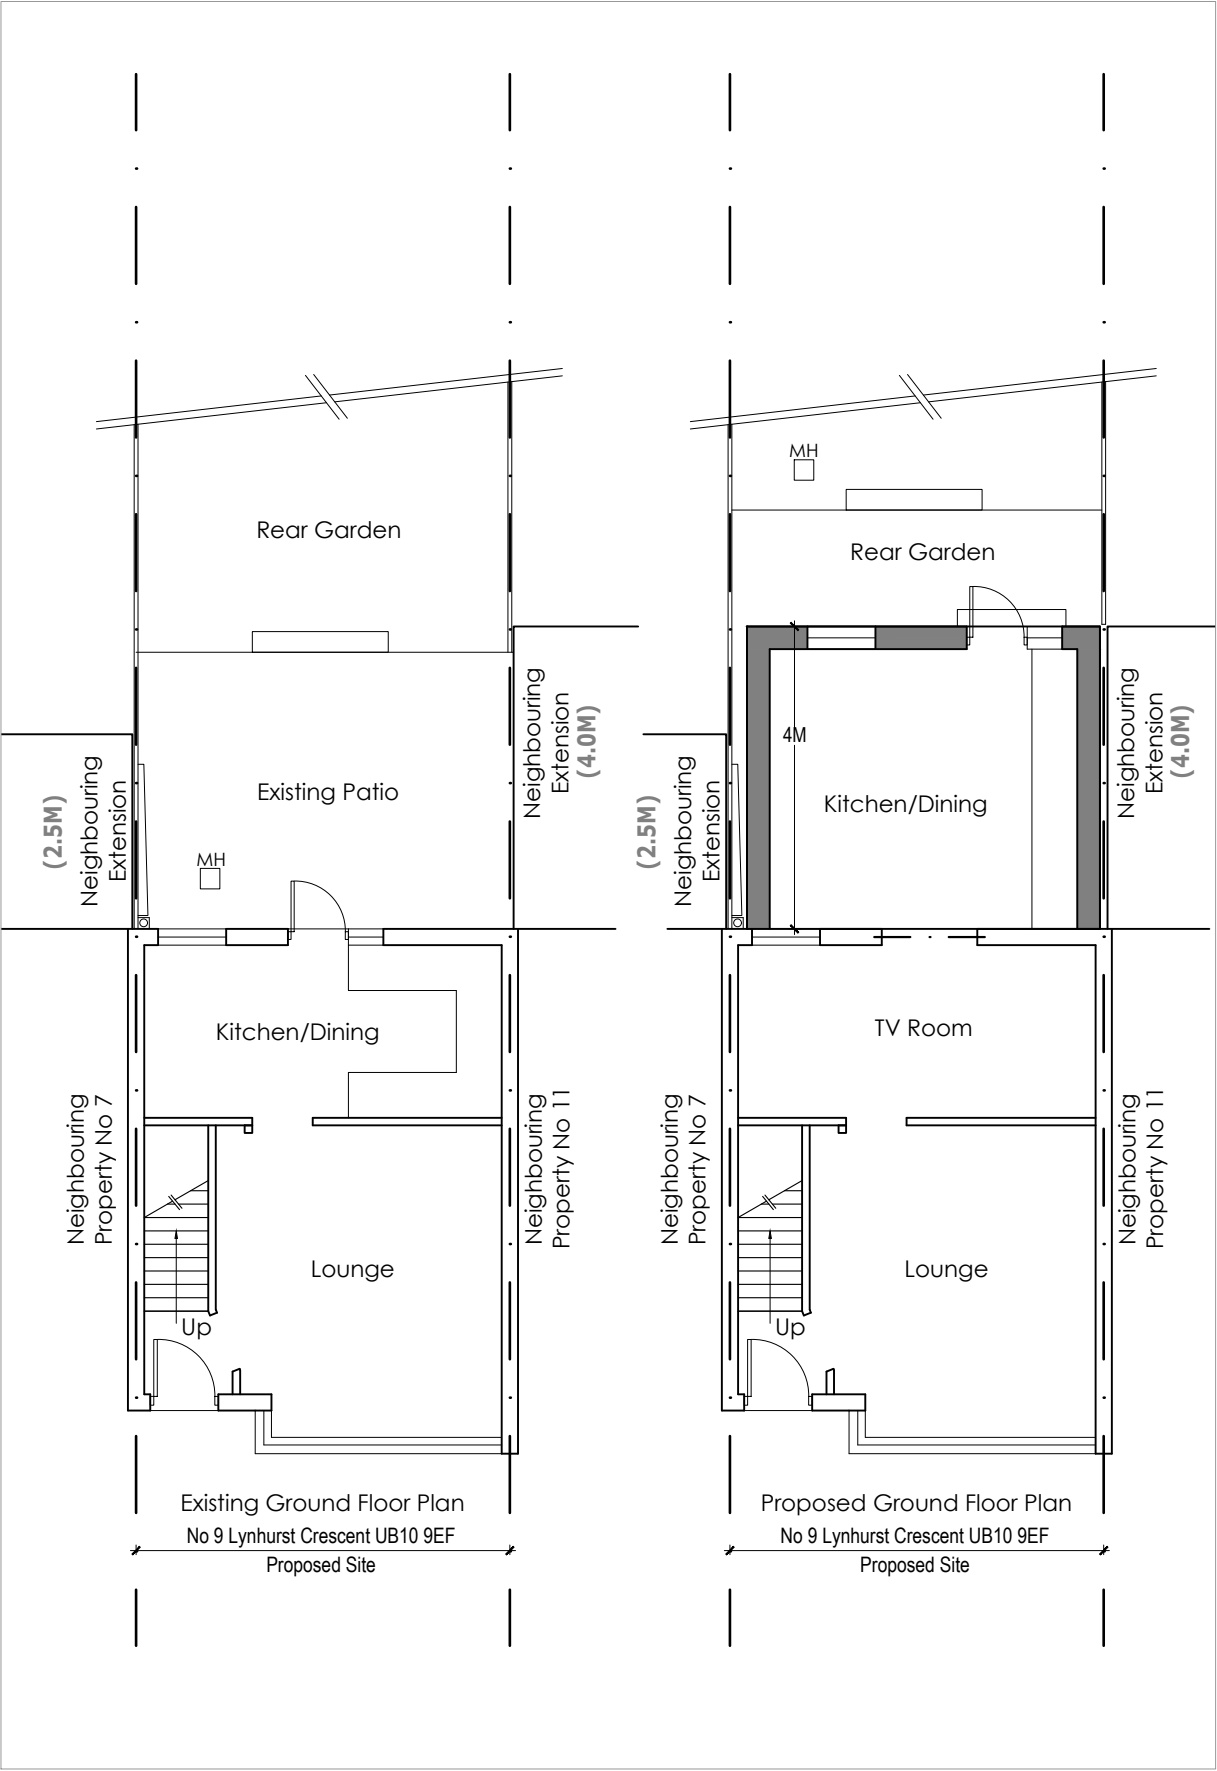

ARSEN ARCHITECTURE LTD

Architectural Designers
3 Berkeley Square Hemel Hempstead HP2 7QR

MOB:
07459 127172

EMAIL:
arsen_dhil@yahoo.com

NOTES

1. THIS DRAWING IS TO BE READ IN CONJUNCTION WITH ALL RELEVANT ARCHITECTURAL AND ENGINEERING DWGS
2. CONTRACTOR SHALL BE RESPONSIBLE FOR NECESSARY TEMPORARY WORKS,STABILITY, STRUCTURAL INTEGRITY OF THE BUIDLING AND ROADWAYS DURING DEMOLITION AND CONSTRUCTION OF THE BUILDING

* - AMENDED

Scale 1:100

0M 1M 2M 3M 4M 5M

REVISION	DESCRIPTION	DATE

THIS DRAWING IS SUBJECT TO COPYRIGHT DO NOT REPRODUCE THIS DRAWING WITHOUT PRIOR PERMISSION

PROJECT

Proposed 4M Rear Extension
9 Lynhurst Crescent UB10 9EF

CLIENT


Mr Arulvethgthasan Croos
9 Lynhurst Crescent UB10 9EF

TEL: FAX: EMAIL:

DRAWING TITLE

Existing and Proposed
Roof plan

SCALE	1:100	@A3	
DATE	01.05.22	STATUS	PA
JOB.NO.	ARUL	DRAWN	SA
DWG.NO.	PA-03-01	REVISION	

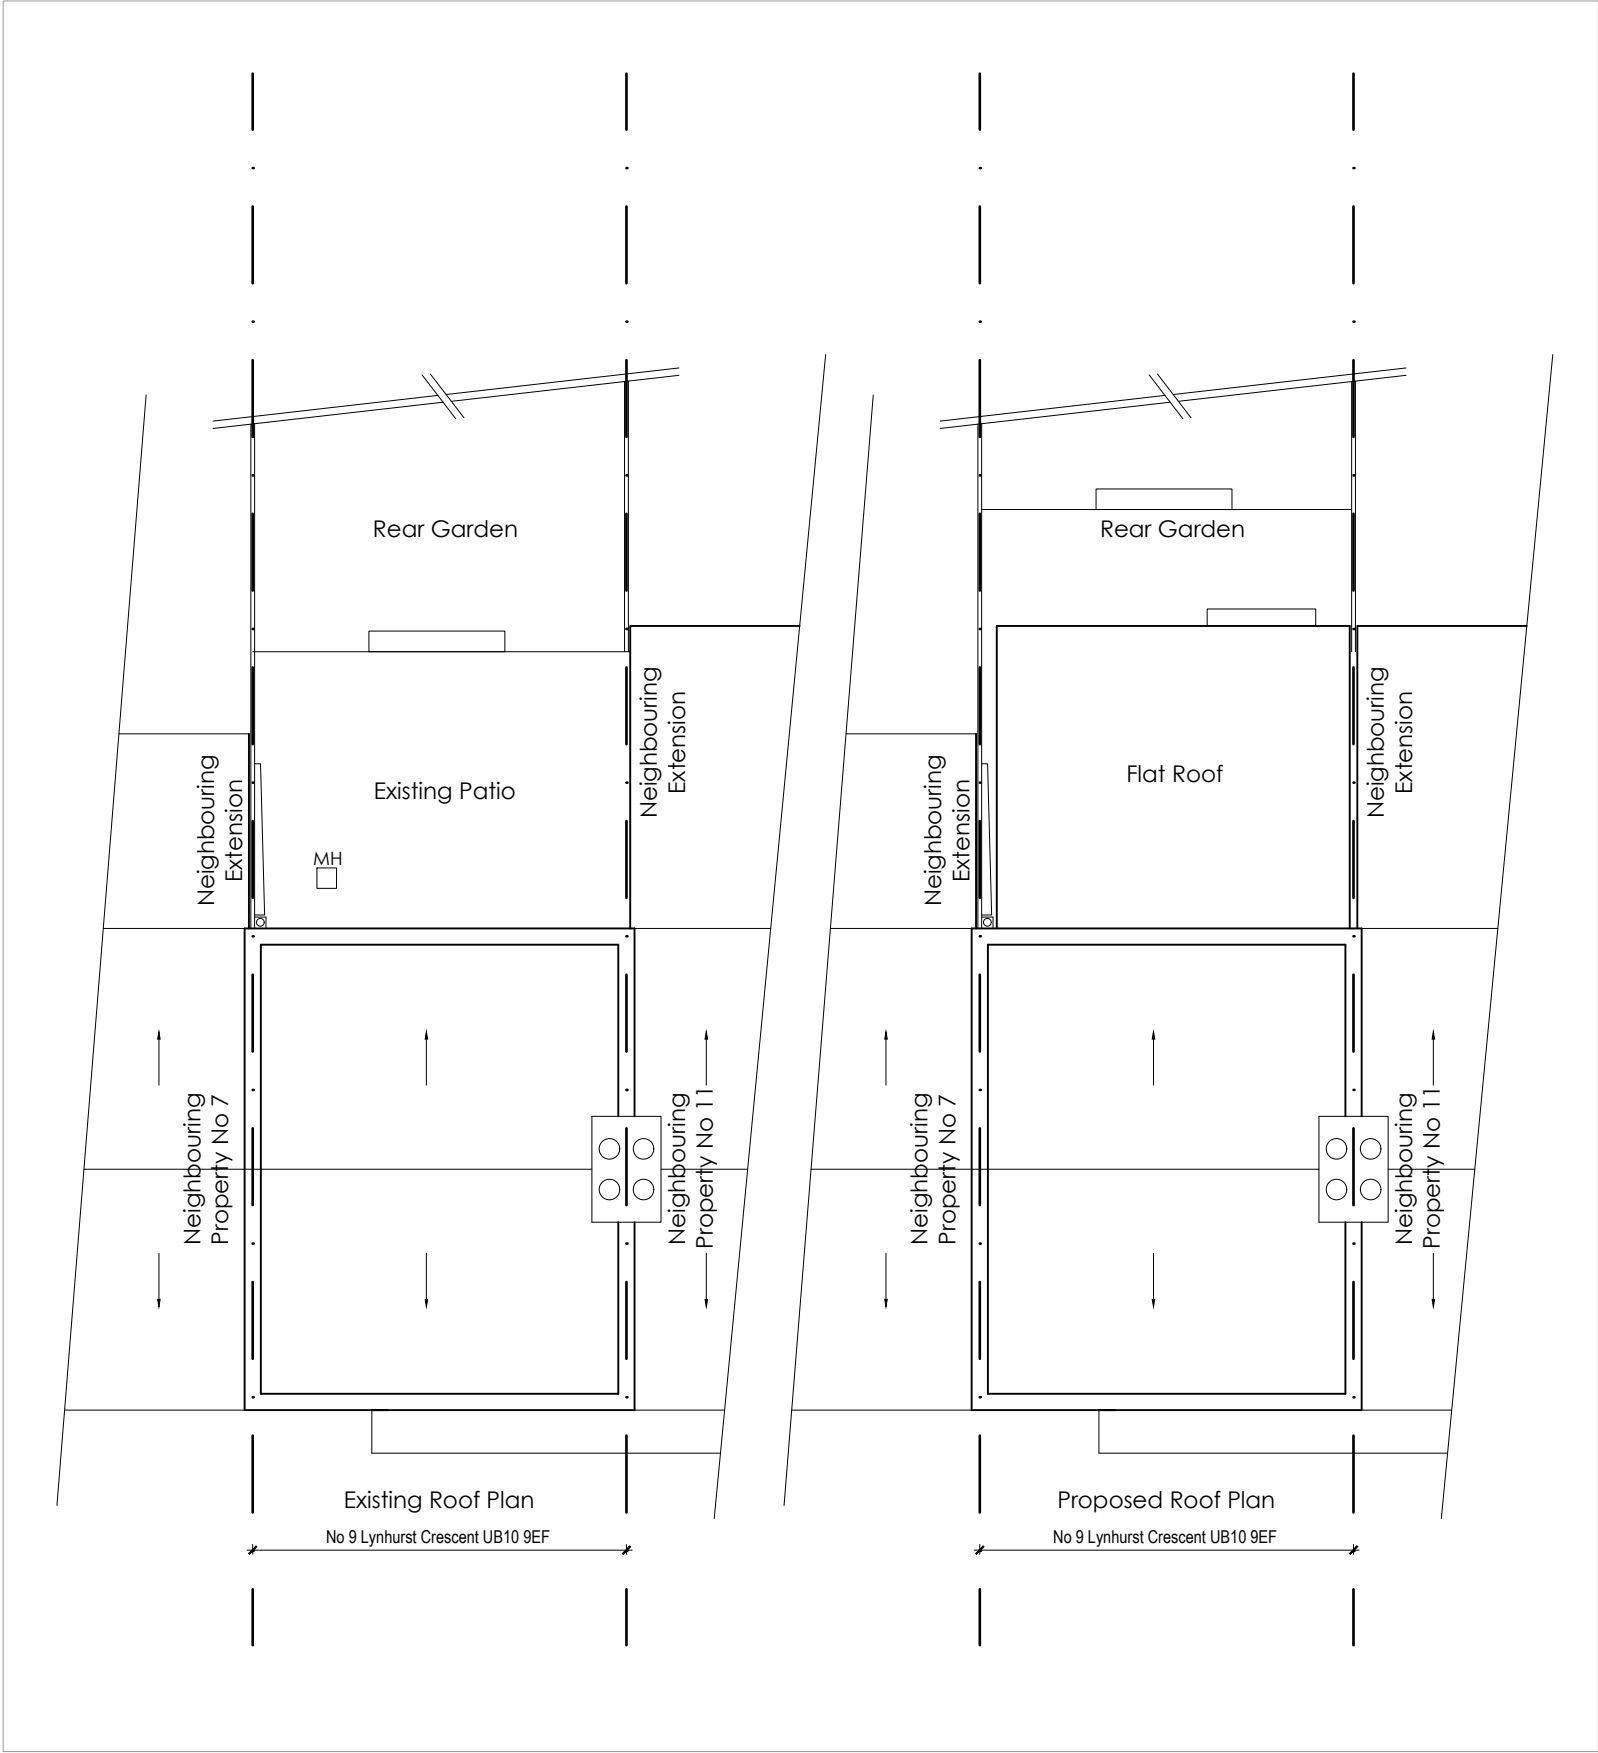


ARSEN ARCHITECTURE LTD

Architectural Designers
3 Berkeley Square Hemel Hempstead HP2 7QR

MOB:
07459 127172
EMAIL:
arsen_dhil@yahoo.com

NOTES
1. THIS DRAWING IS TO BE READ IN CONJUNCTION WITH ALL RELEVANT ARCHITECTURAL AND ENGINEERING DWGS
2. CONTRACTOR SHALL BE RESPONSIBLE FOR NECESSARY TEMPORARY WORKS,STABILITY, STRUCTURAL INTEGRITY OF THE BUIDLING AND ROADWAYS DURING DEMOLITION AND CONSTRUCTION OF THE BUILDING
* - AMENDED

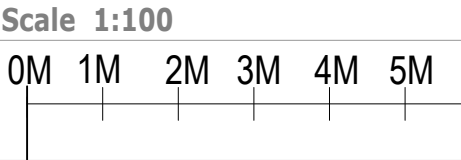

REVISION	DESCRIPTION	DATE

THIS DRAWING IS SUBJECT TO COPYRIGHT DO NOT REPRODUCE THIS DRAWING WITHOUT PRIOR PERMISSION

PROJECT

Proposed 4M Rear Extension
9 Lynhurst Crescent UB10 9EF

CLIENT



Mr Arulvethgthasan Croos
9 Lynhurst Crescent UB10 9EF

TEL: FAX: EMAIL:

DRAWING TITLE

Existing and Proposed
Rear & Flank wall Elevation

SCALE	1:100	@A3	
DATE	01.05.22	STATUS	PA
JOB.NO.	ARUL	DRAWN	SA
DWG.NO.	PA-04-01	REVISION	

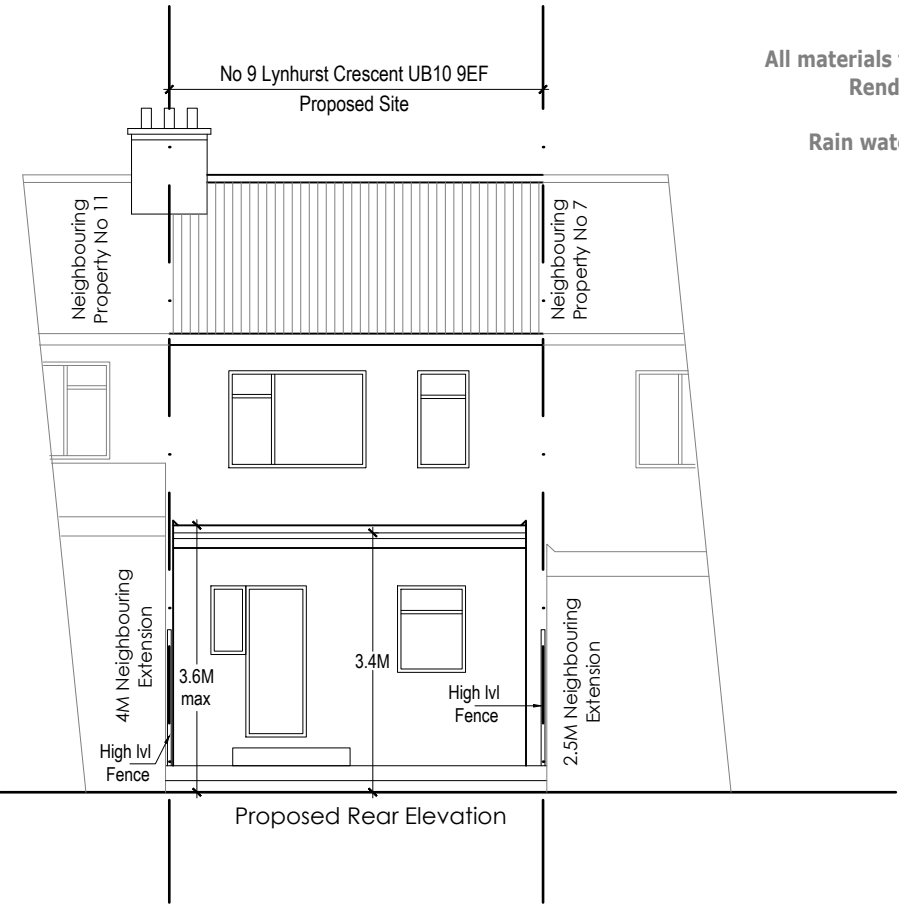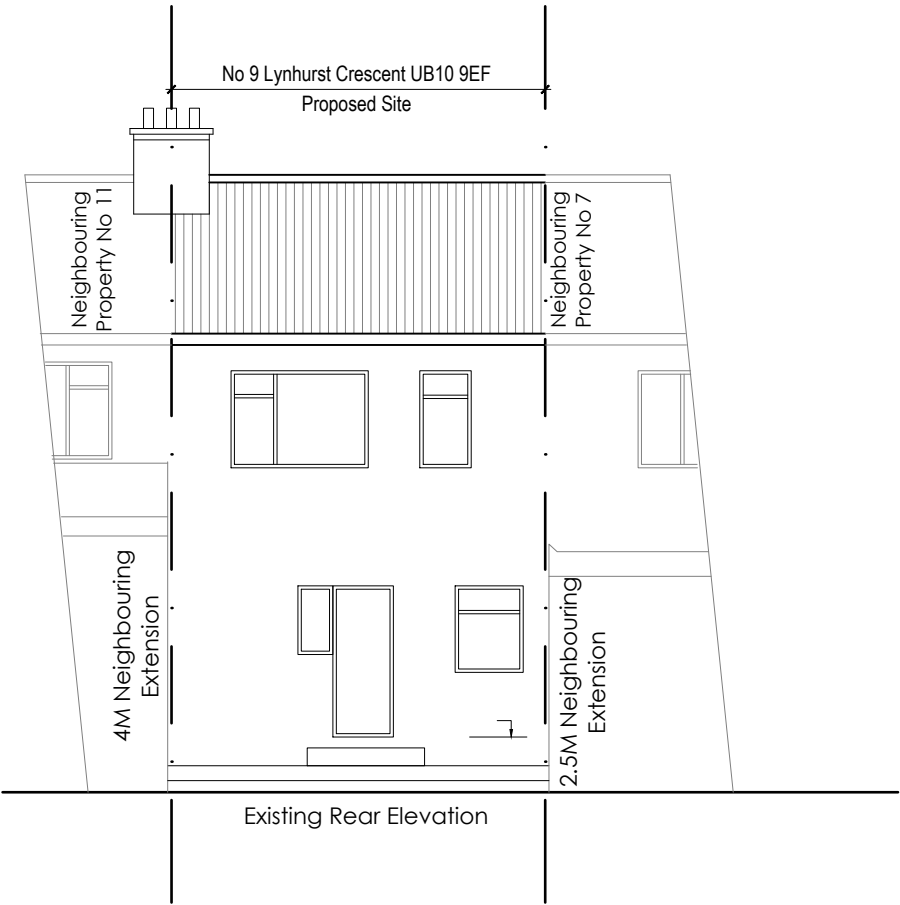

Proposed Materials
All materials to match existing Property
Render Finish to match existing
UPVC Windows & Doors
Rain water Goods to match Existing

