


1 Existing Site Plan
2402-L-101 1 : 200

Precedent Project:
151 North Hyde Road, Hayes UB3 4NS
Ref: 26572/APP/2022/2890

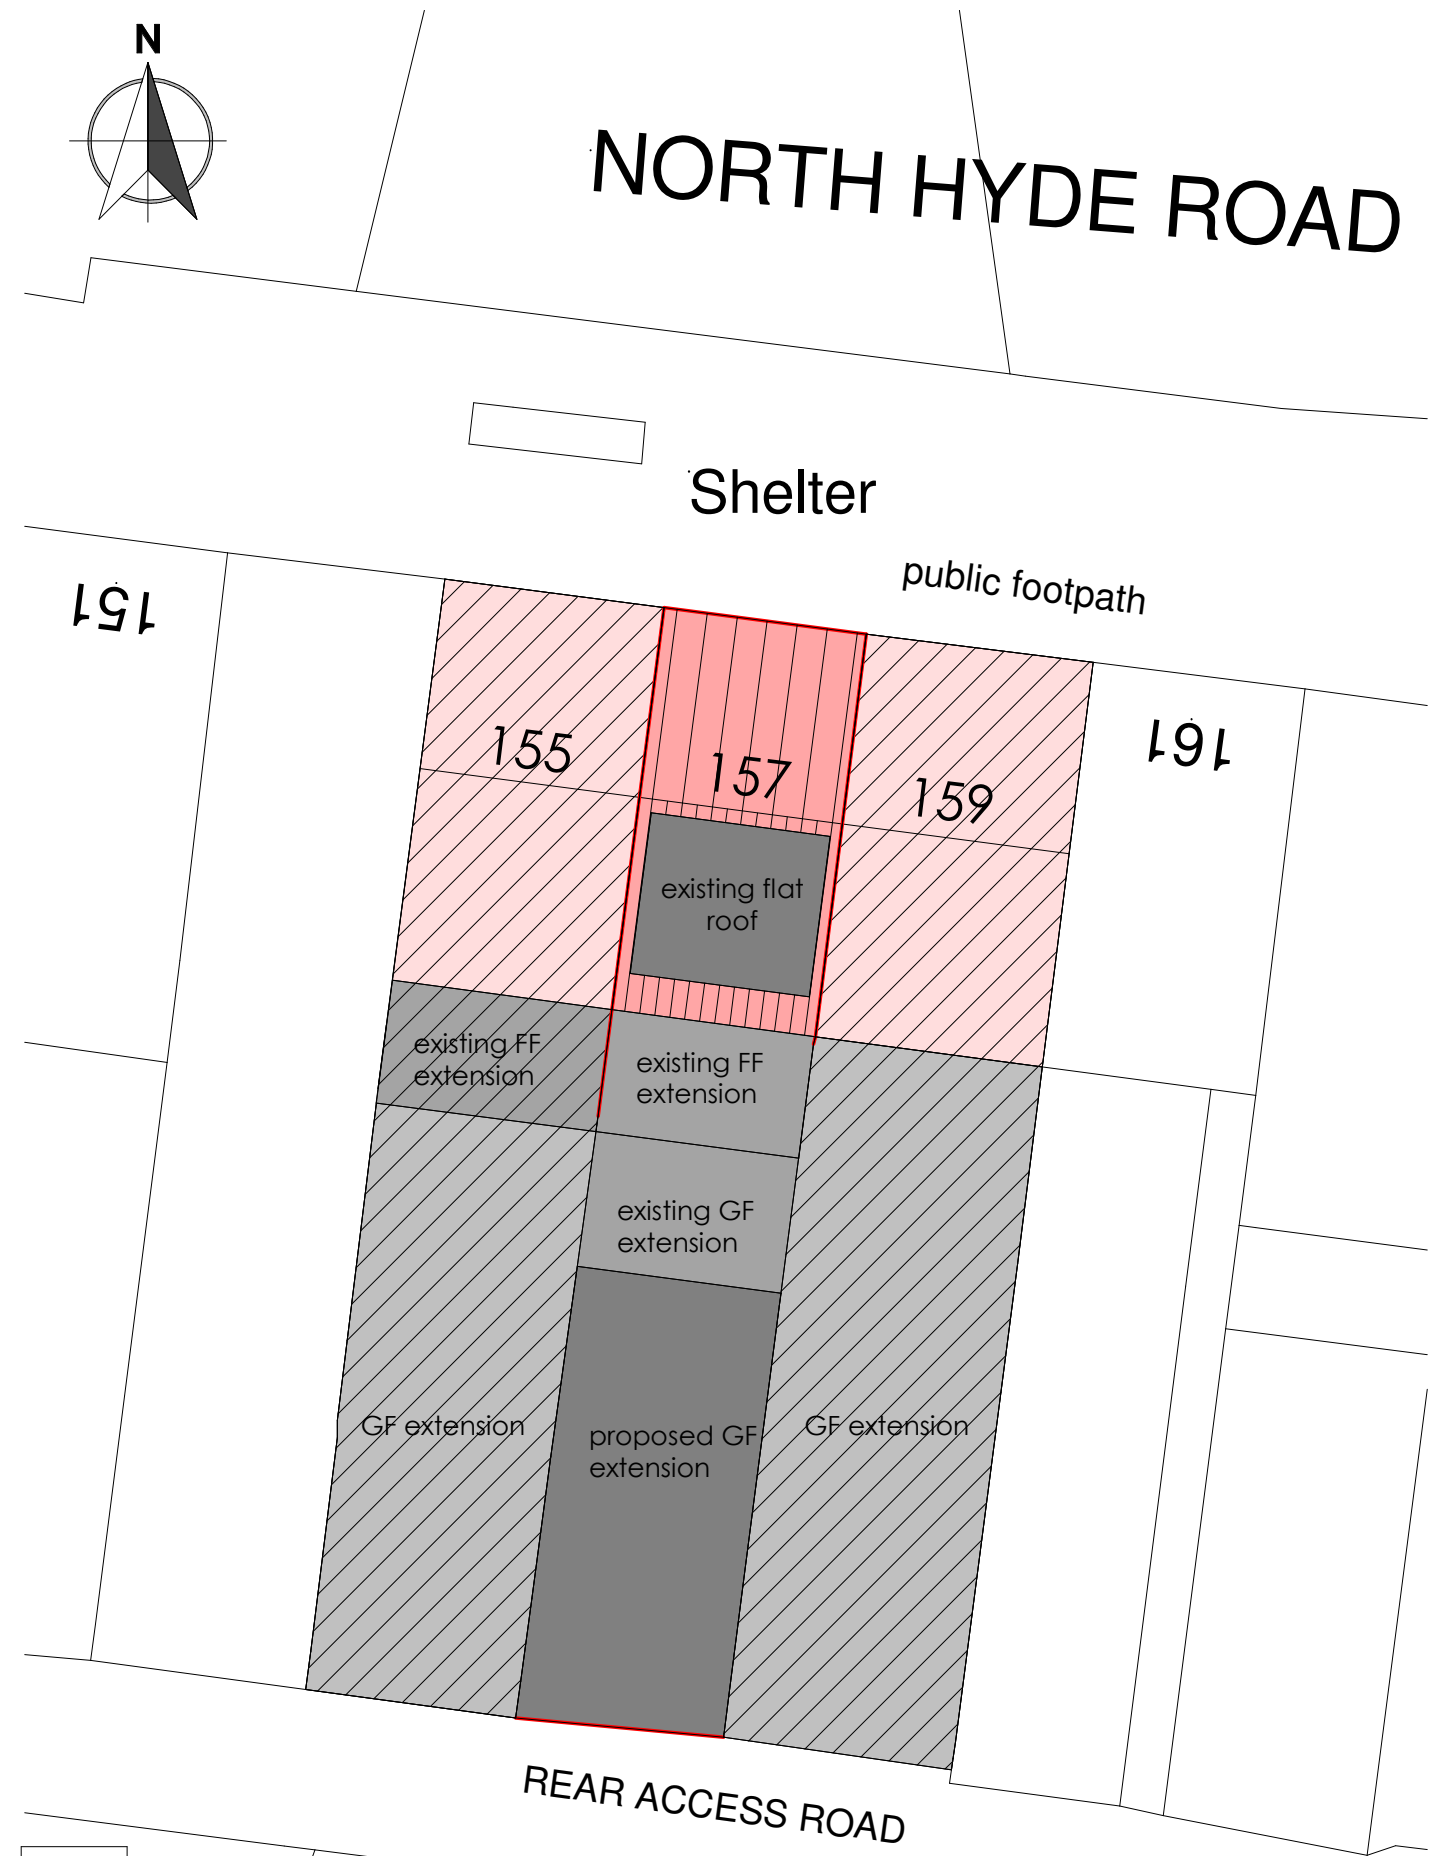

2 Proposed Site Plan
2402-L-101 1 : 200

0 1 2 3 4 5 10

Rev. No.	Description	Date	Project:	Address:	Client:	Title:	Project No:	Drg No:	Rev:
			Proposed ground floor rear extension	157 North Hyde Road, Hayes, UB3 4NS	Bains Driving School	Existing and Proposed Site Plan	24P0511-002	2402-L-101	
			Scale:	1 : 200	@A3	Date:	01/2024		