





Front Elevation



Rear Elevation

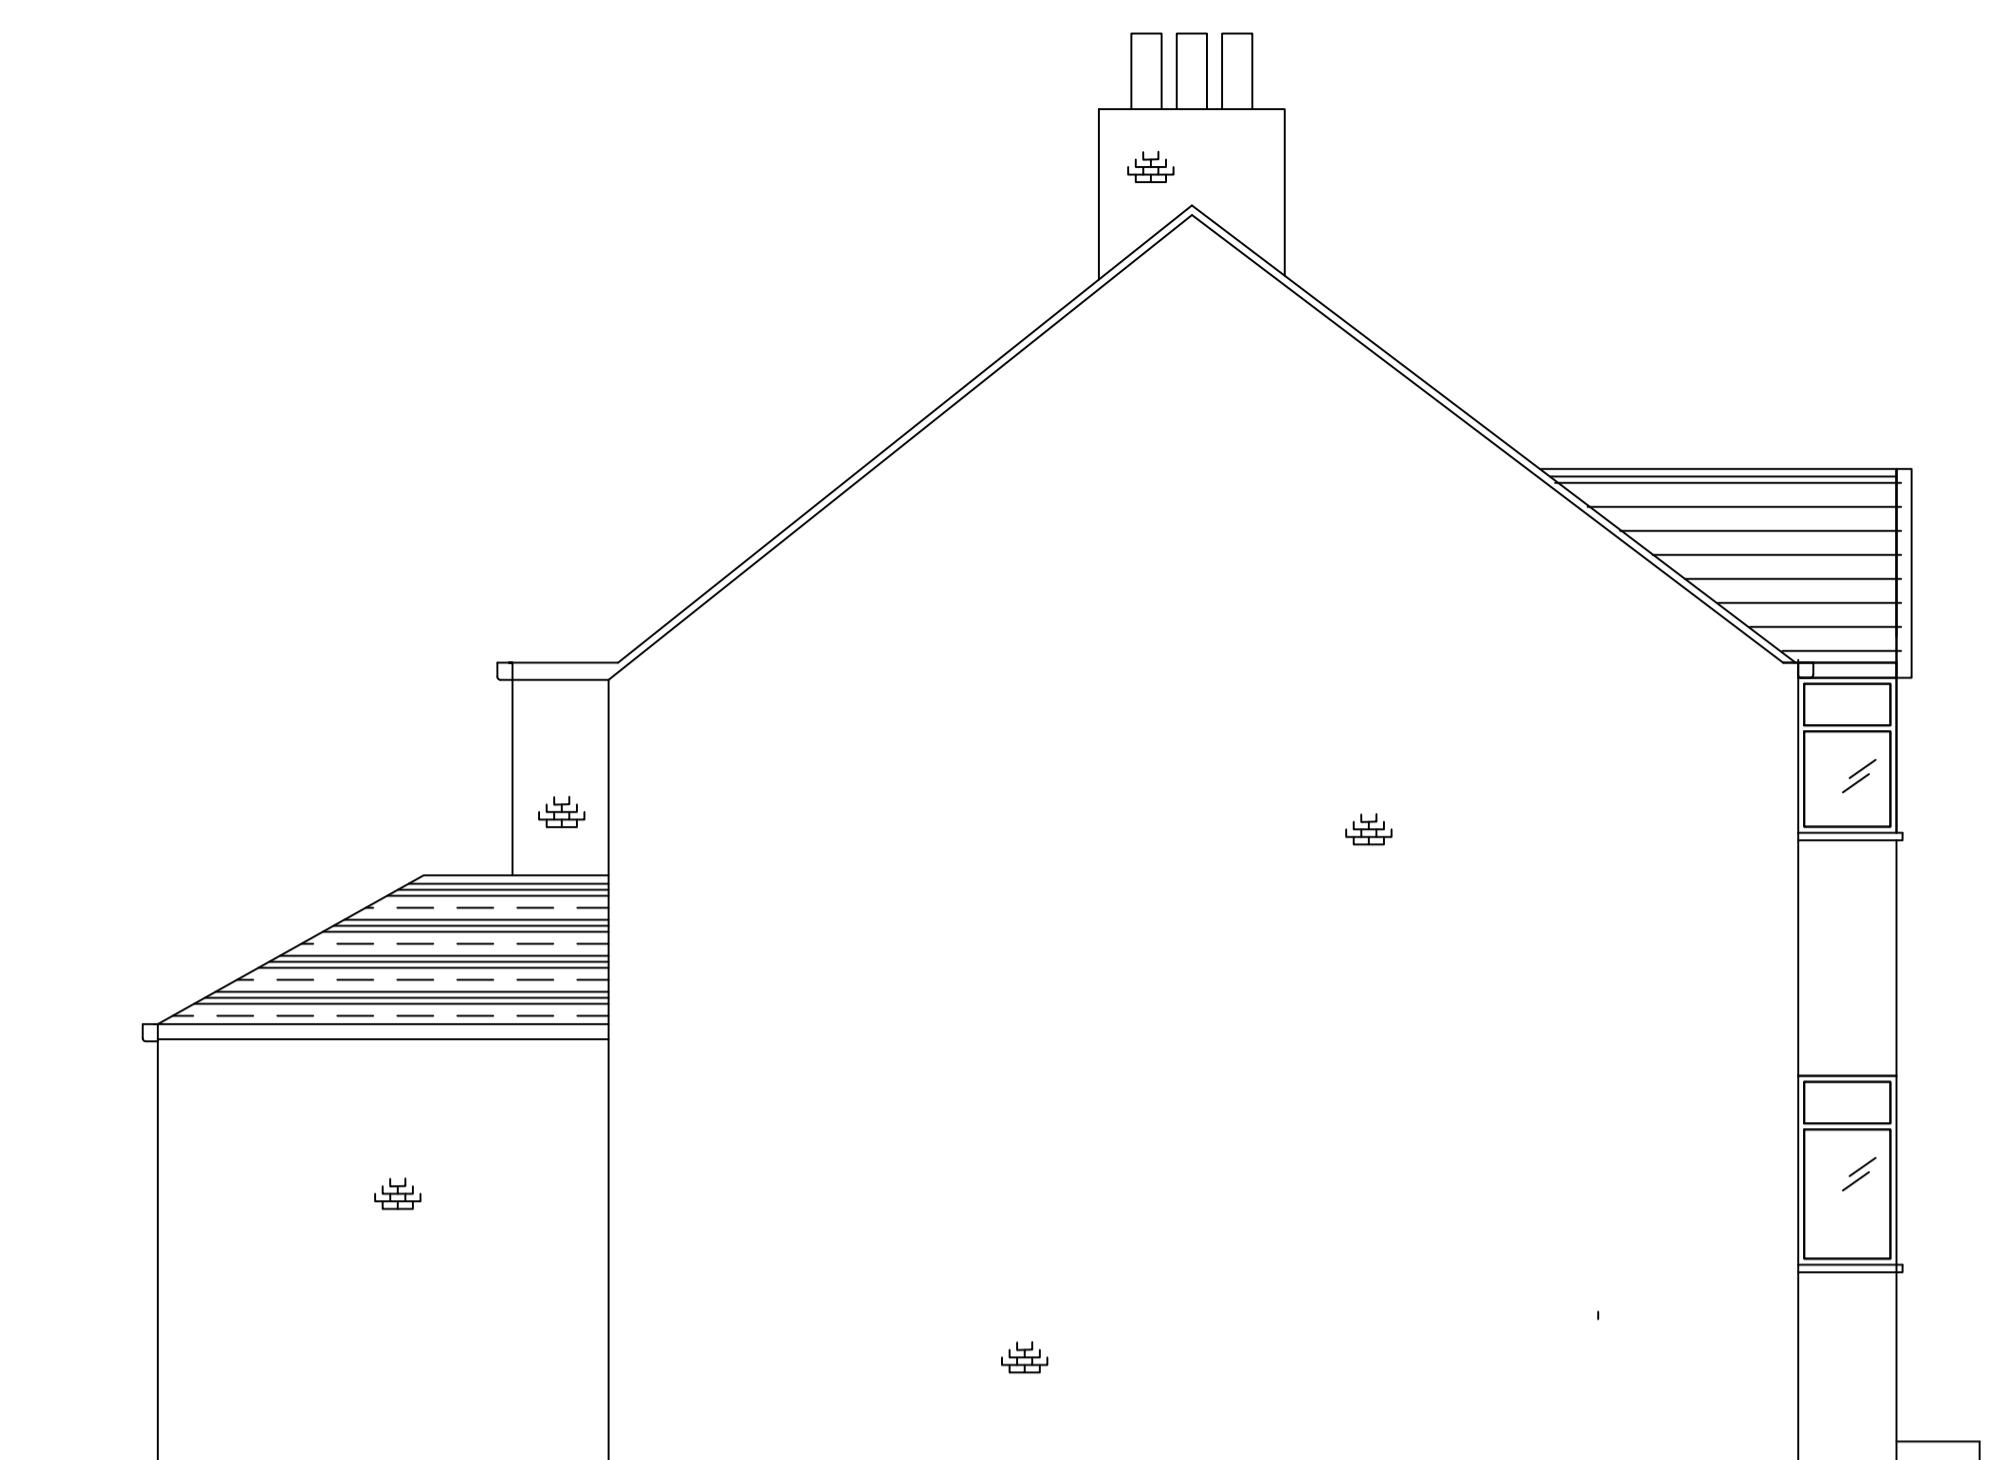


Side Elevation on boundary

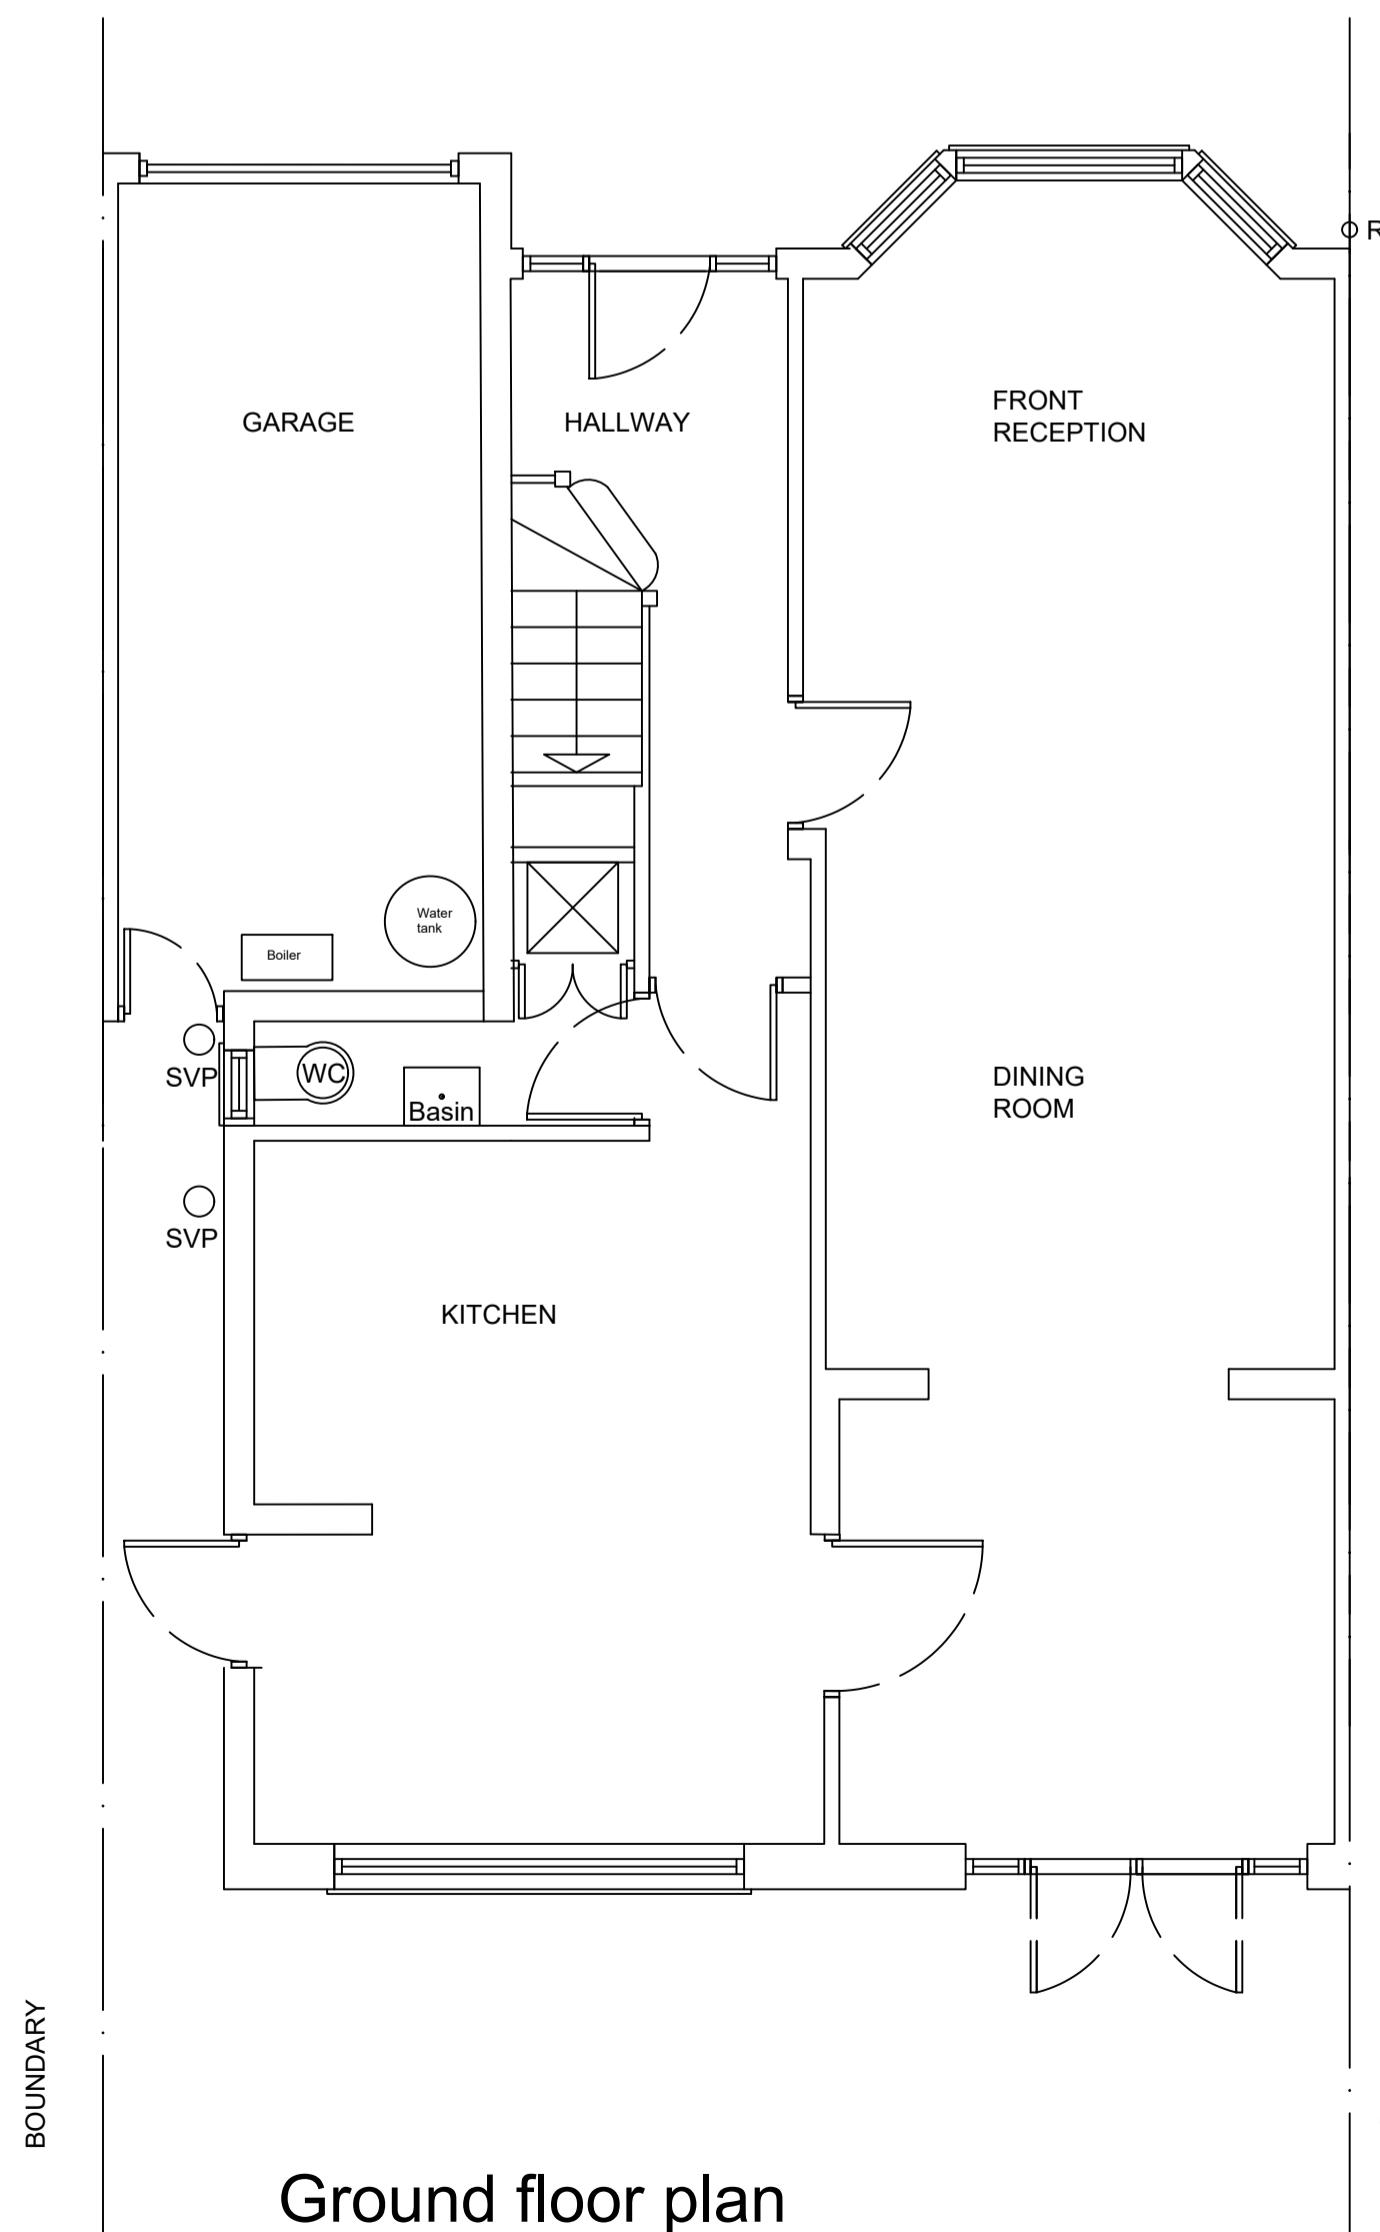

Ground floor plan



Side Elevation

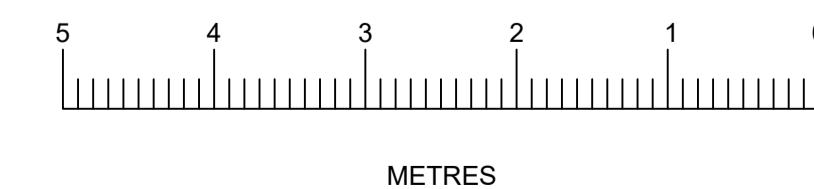

Client :
MR & MRS PATTNI
20 ELMBRIDGE DRIVE
RUISLIP
HA4 7UT

Drawing Title:
EXISTING PLANS

SCALE: 1:50 @ A1
Drawn by: Margaret Leo
Drawing no: 100 rev A
Date: September 2024

Notes:
All dimensions should be checked with a site survey.
Drawings are subject to statutory authority approval and are to be used for the purpose of planning.