





Front Elevation



Rear Elevation

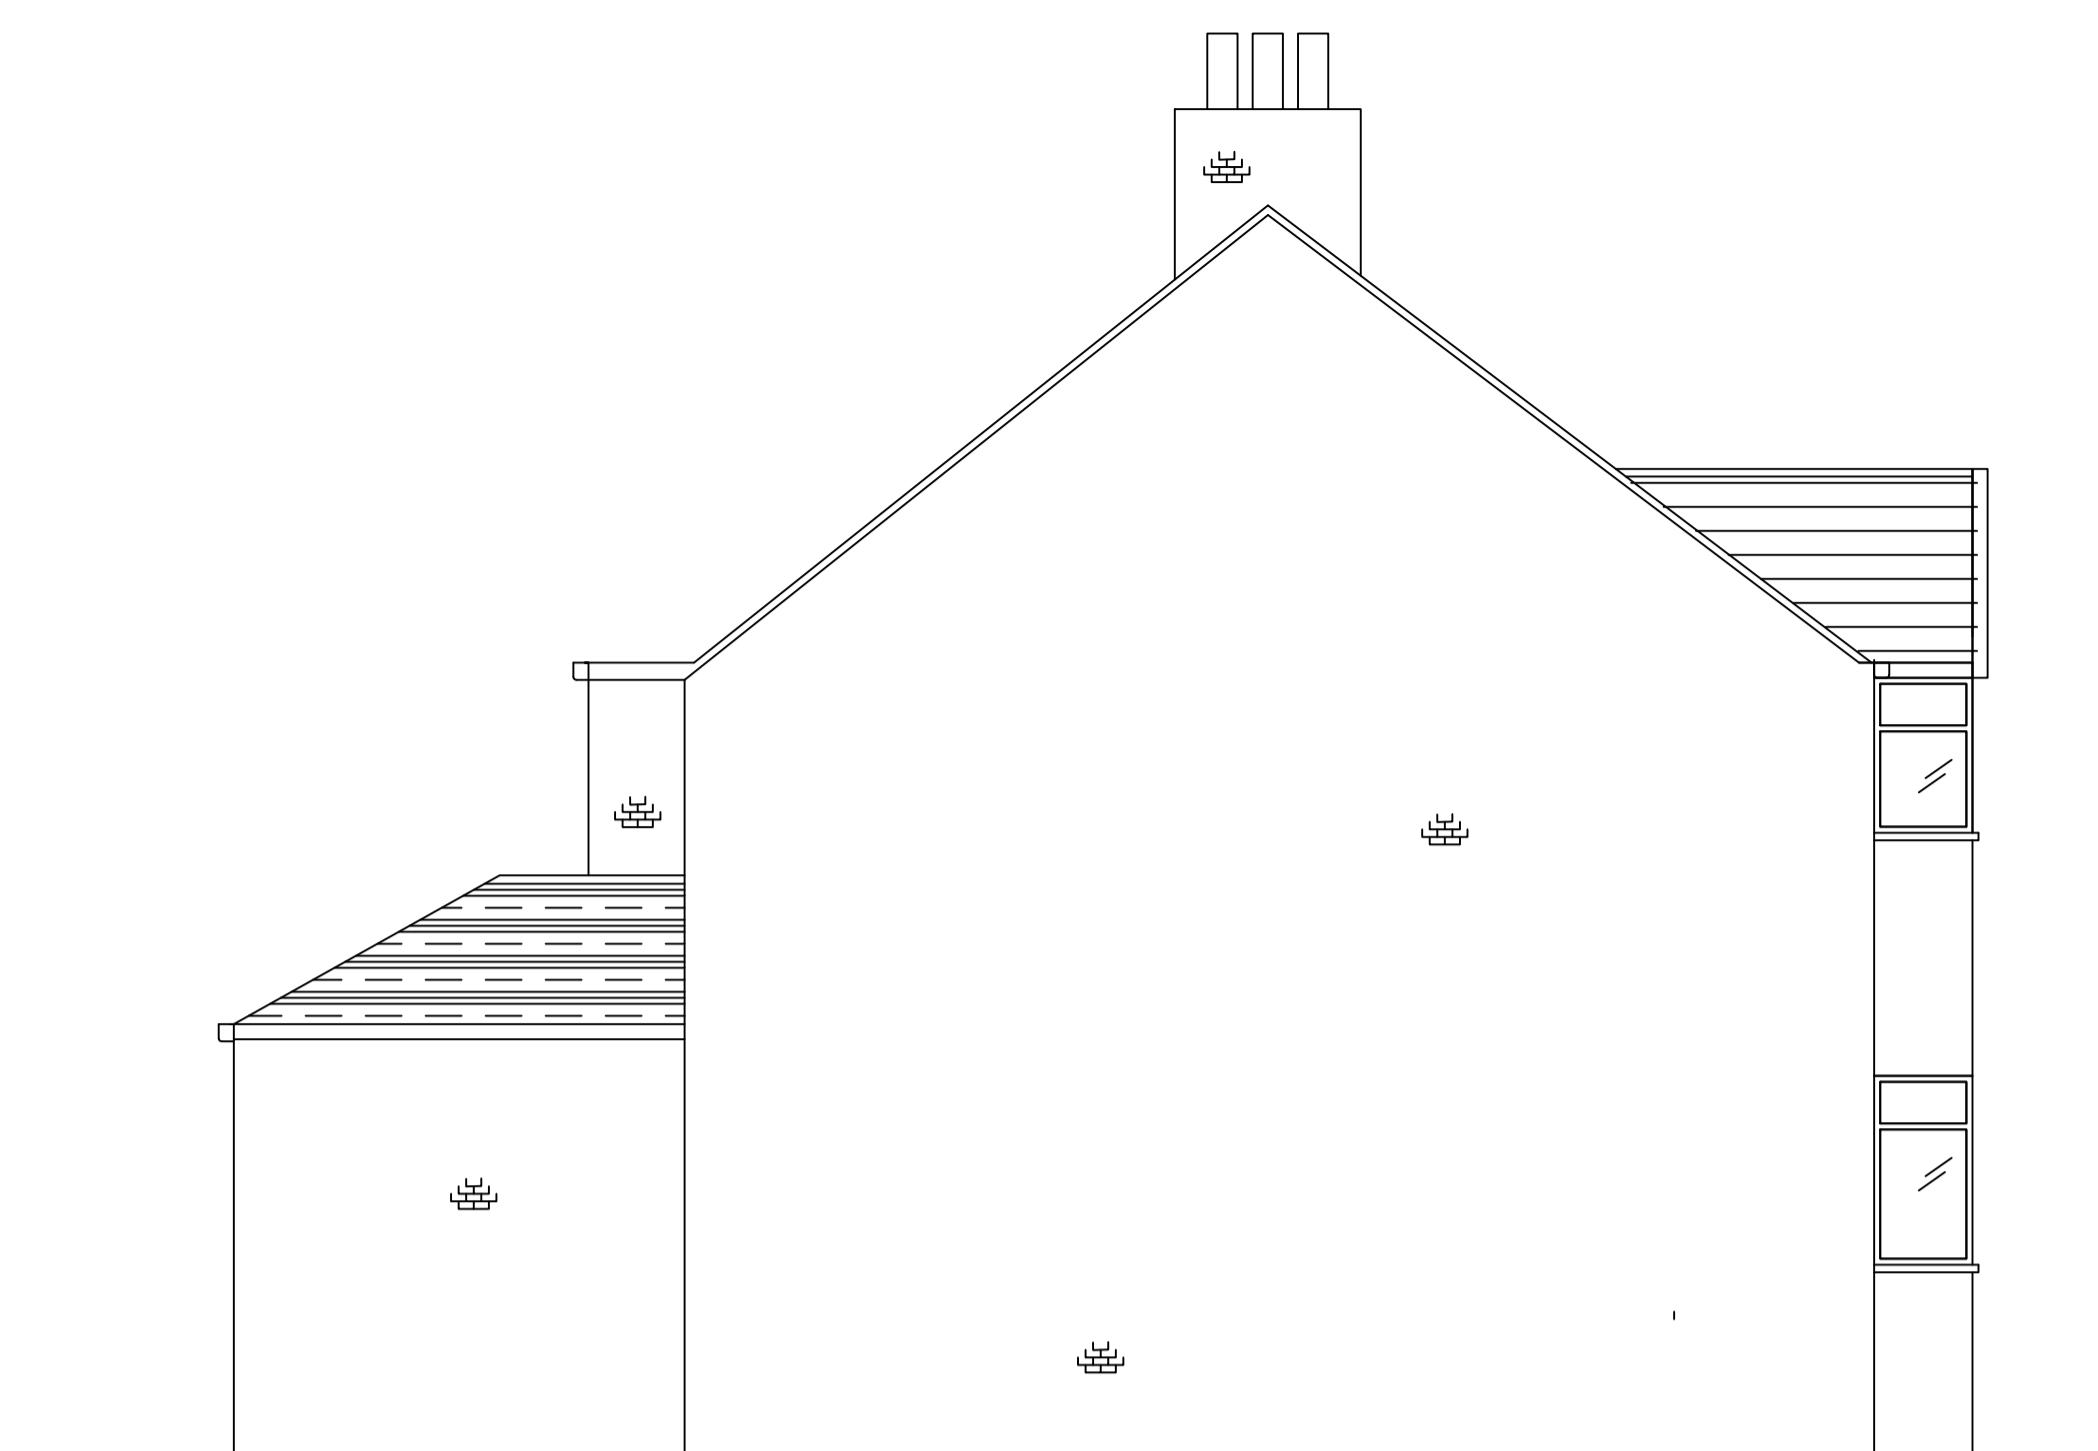


Side Elevation on shared boundary

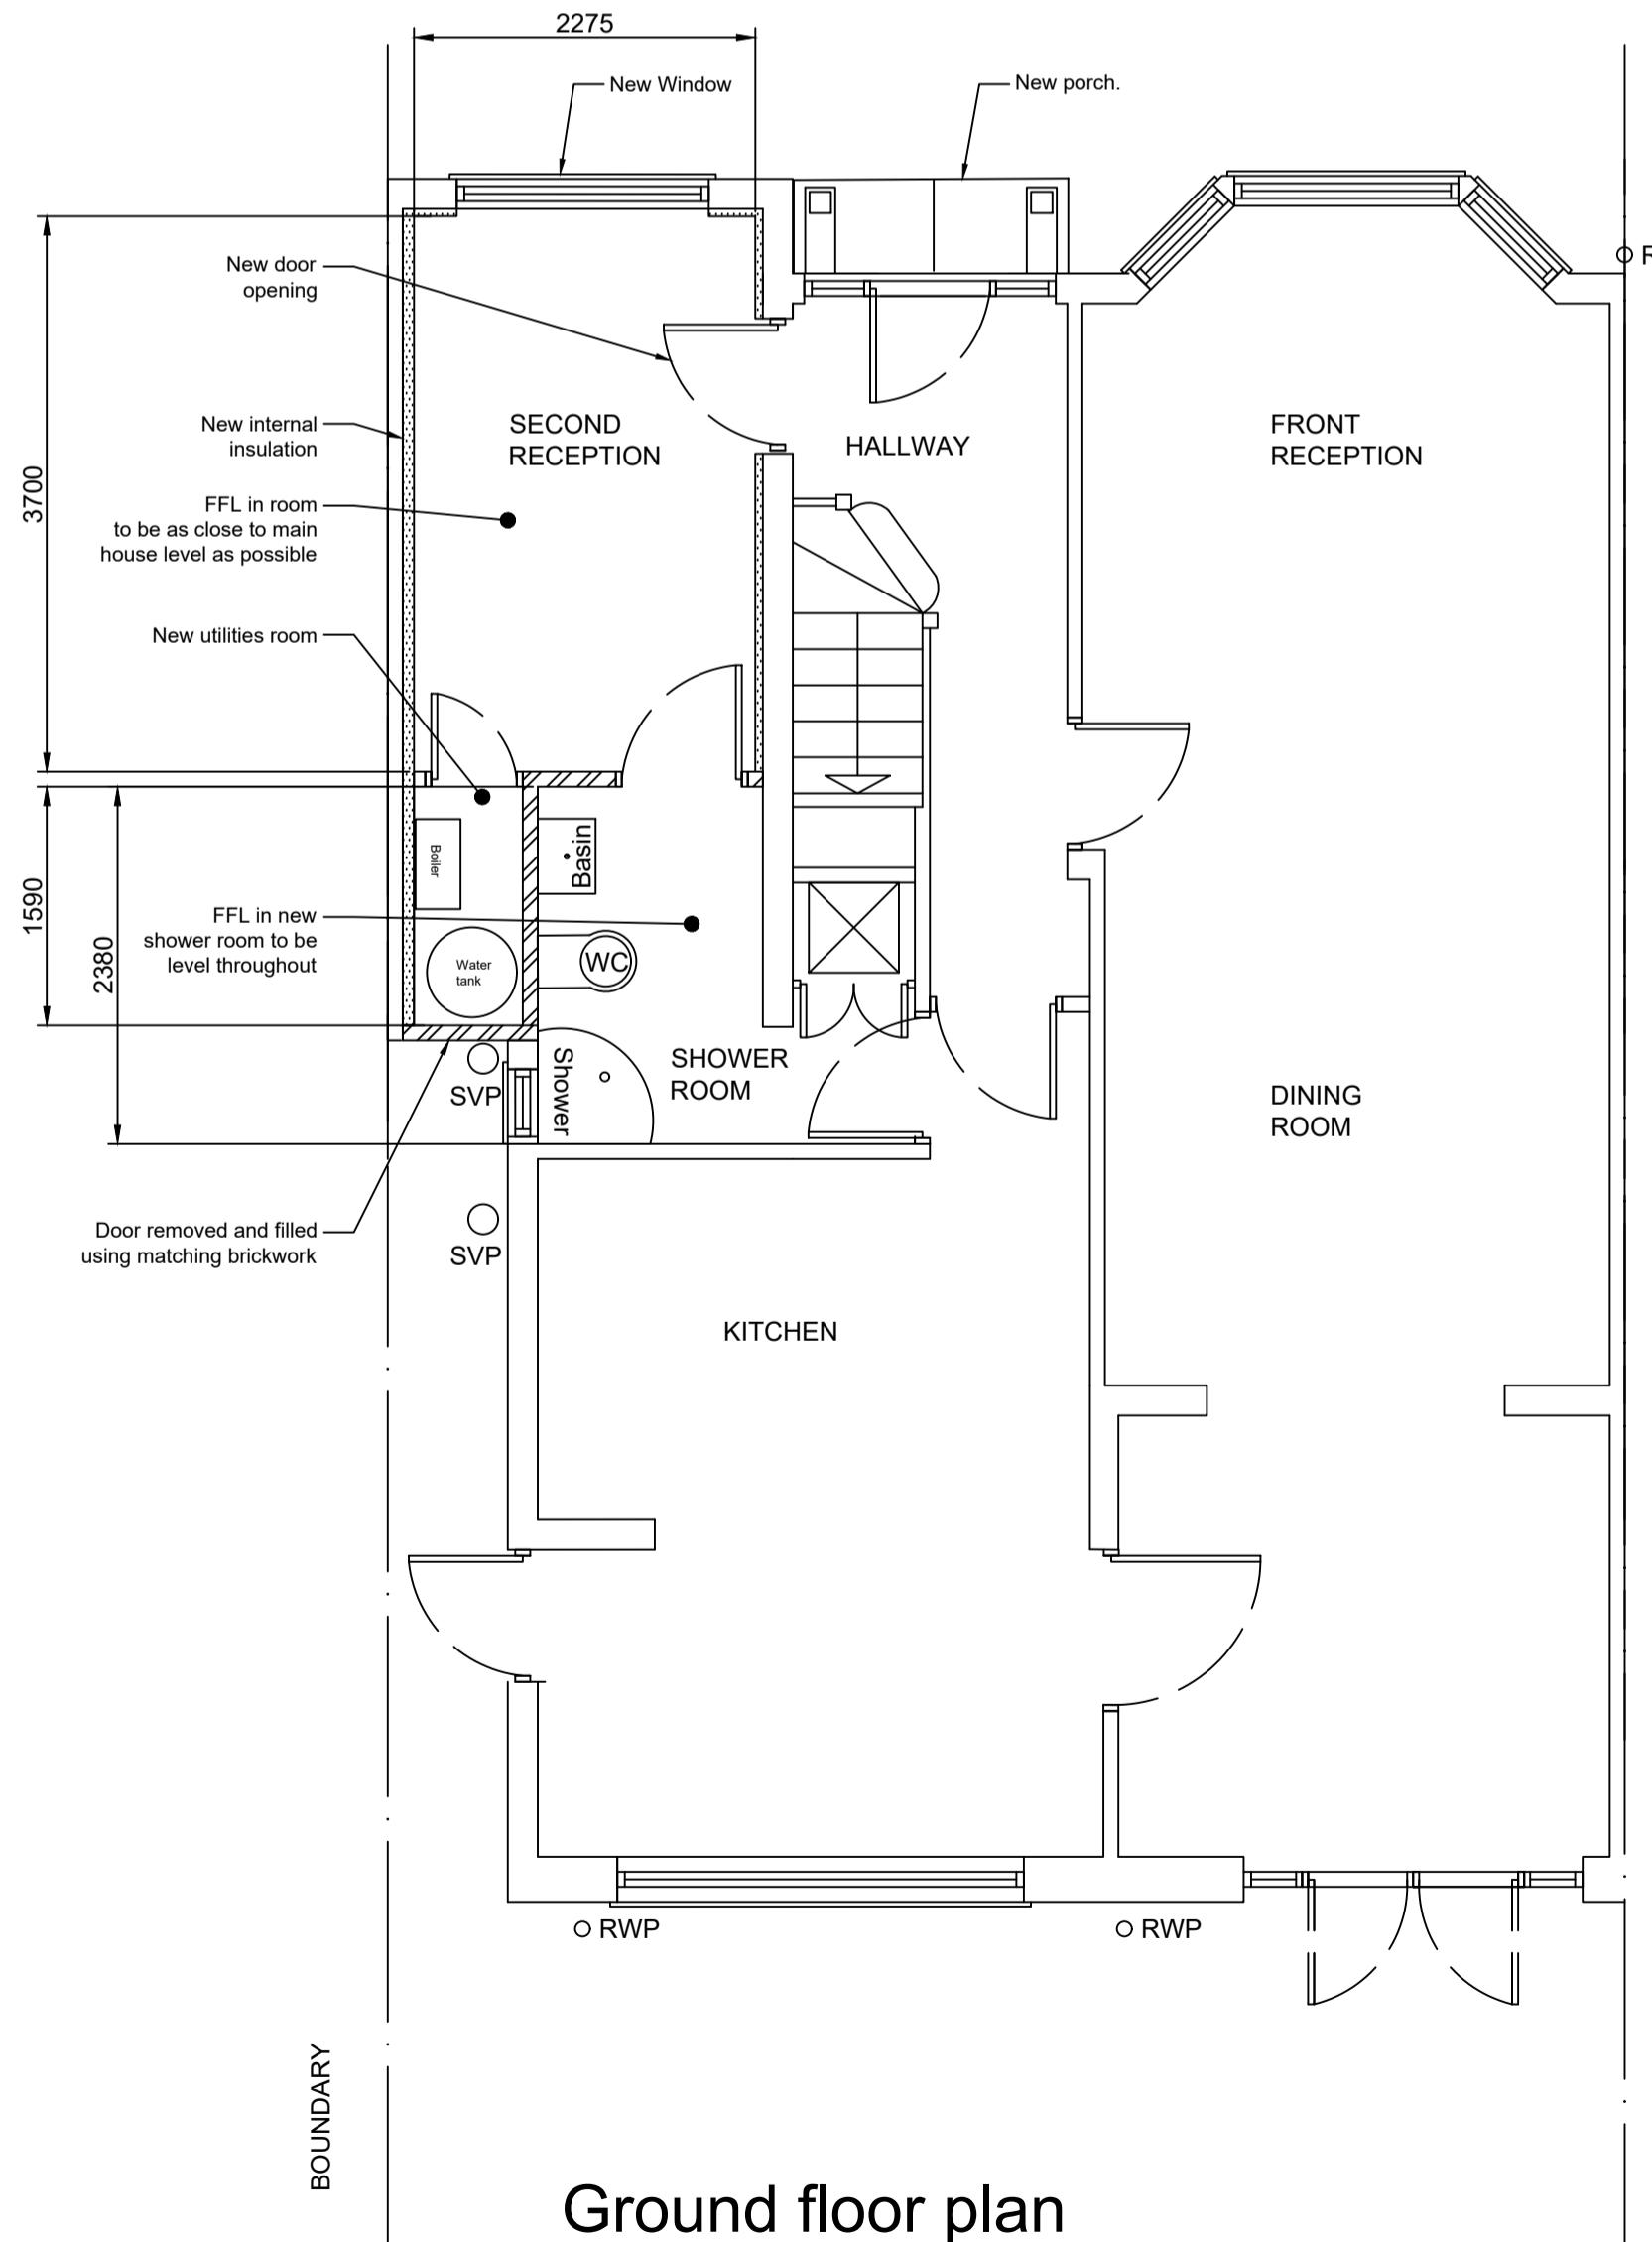

Ground floor plan



Side Elevation

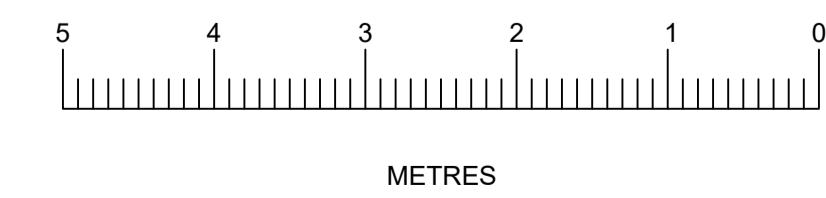

Notes:
All dimensions should be checked with a site survey.
Drawings are subject to statutory authority approval and are to be used for the purpose of planning.
Structural calculations and drawings to be supplied by a structural engineer.
Building materials to be in keeping with the existing property.
Brickwork to match existing.
Windows match existing.

Client :
MR & MRS PATTNI
20 ELMBRIDGE DRIVE
RUISLIP
HA4 7UT

Drawing Title:
PROPOSED PLANS

SCALE: 1:50 @ A1
Drawn by: Margaret Leo
Drawing no: 101
Date: September 2024