


APPLICATION FOR LAWFUL CERTIFICATE
FOR A LOFT CONVERSION & FRONT PORCH

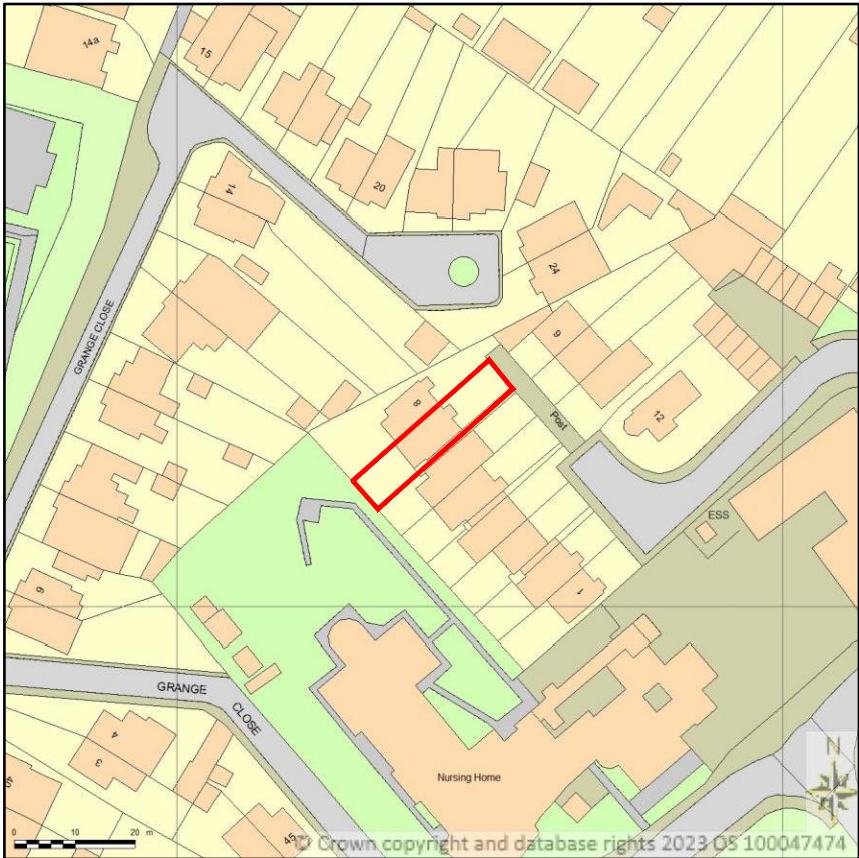


SITE LOCATION PLAN
AREA 2 HA
SCALE 1:1250 on A4
CENTRE COORDINATES: 509442, 181529



Supplied by Streetwise Maps Ltd
www.streetwise.net
Licence No: 100047474
16/03/2023 16:00

LOCATION PLAN
SCALE - 1: 1250.

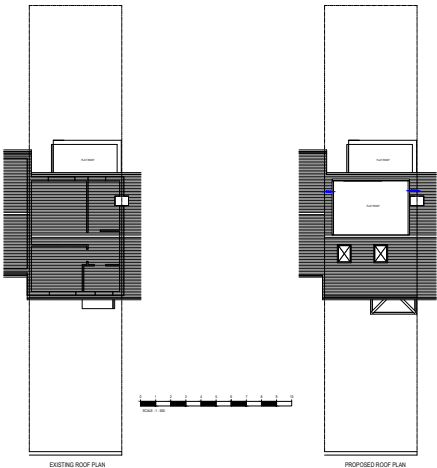

SITE PLAN
SCALE - 1: 500.

KALSI DESIGN Architectural & Building Control Plans & Structural Design Services 20 Harrowdene Road North Wembley, Middlesex, HA0 2JB. Tel: 07930966049 Email: gskalsi@btinternet.com	NOTES:	Client Mr & Mrs LANGANI	Scale 1 : 1250/ 1: 500.	Size A3	Drawing Title LOCATION PLAN & SITE PLAN & BLOCK PLAN					
					Drawing No.					
					1331	P	01			
NOT FOR CONSTRUCTION		Job Title 7 Elmlea Drive Hayes UB3 2RT		Drawn by GSK						
				Date MARCH 2023						