


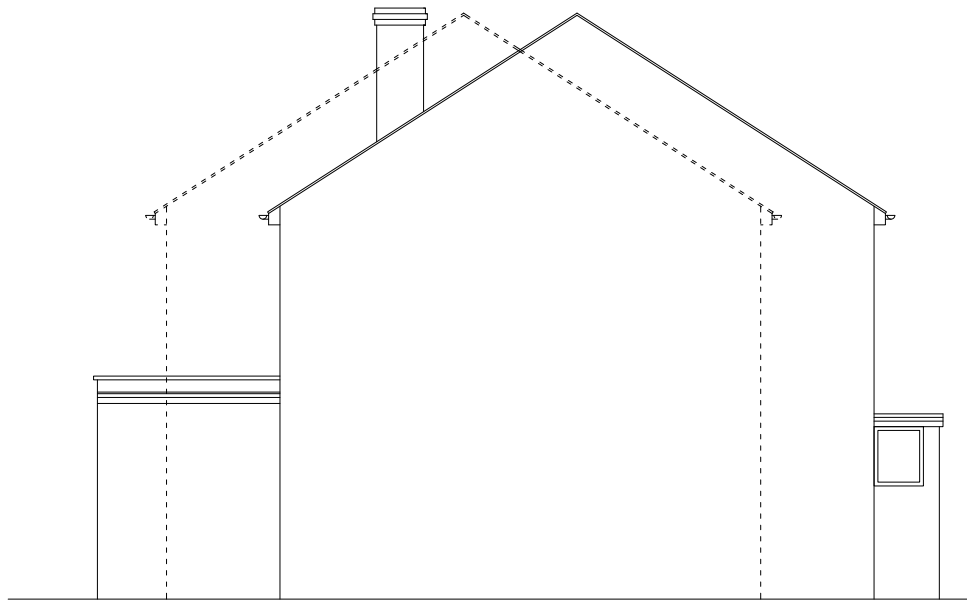


LEFT SIDE ELEVATION




FRONT ELEVATION



REAR ELEVATION

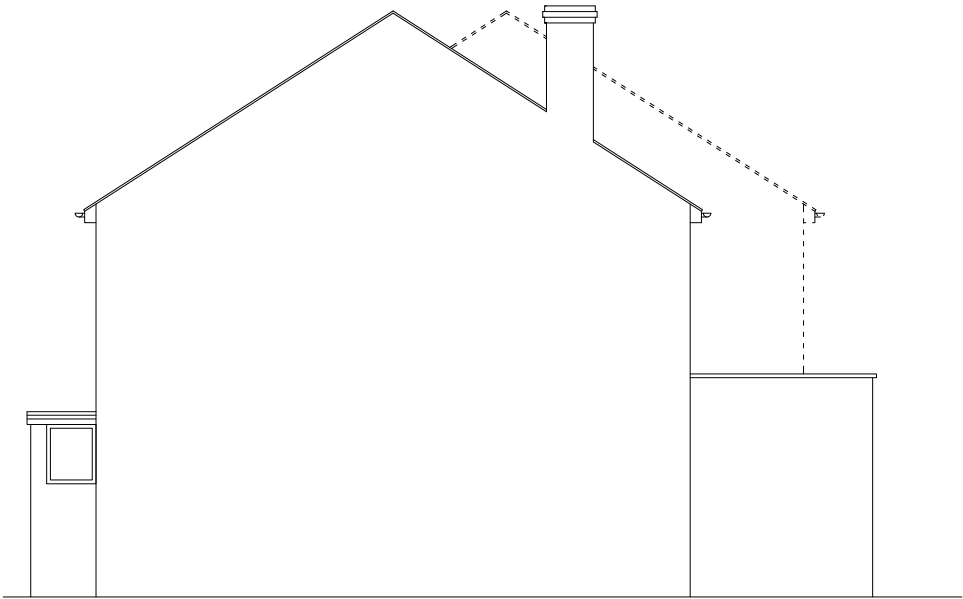

RIGHT SIDE ELEVATION

 

KALSI DESIGN Architectural & Building Control Plans & Structural Design Services 20 Harrowdene Road North Wembley, Middlesex, HA0 2JB. Tel: 07930966049 Email: gskalsi@btinternet.com	NOTES:	NOT FOR CONSTRUCTION	Client Mr & Mrs LANGANI		Scale 1: 100.	Size A3	Drawing Title EXISTING ELEVATIONS										
			Job Title 7 Elmlea Drive Hayes UB3 2RT				Drawing No. 1331		P	03							
					Drawn by GSK												
					Date MARCH 2023												
											No.		DESCRIPTION		DATE		