




PROPOSED GROUND FLOOR PLAN

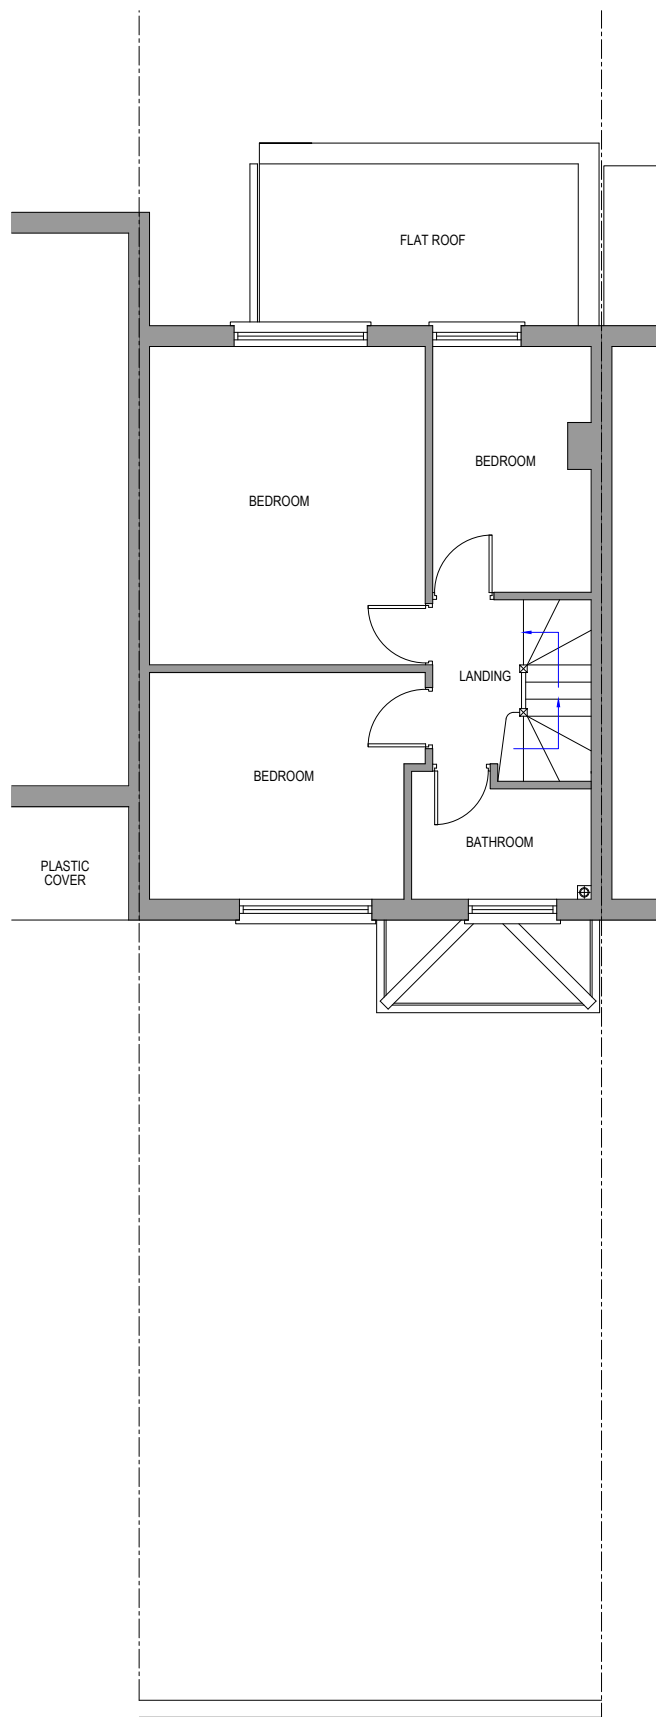


PROPOSED FIRST FLOOR PLAN

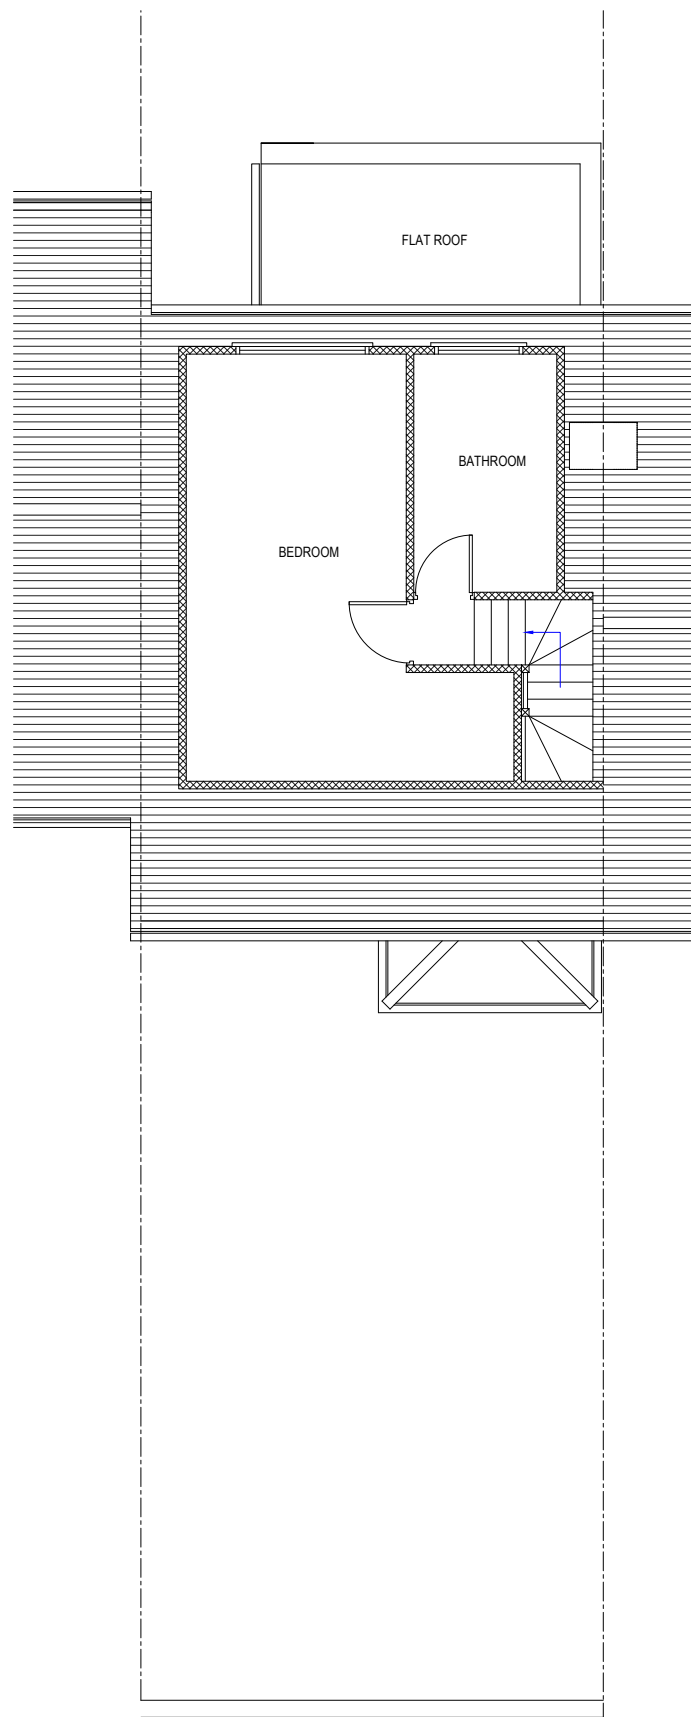

PROPOSED ROOF PLAN

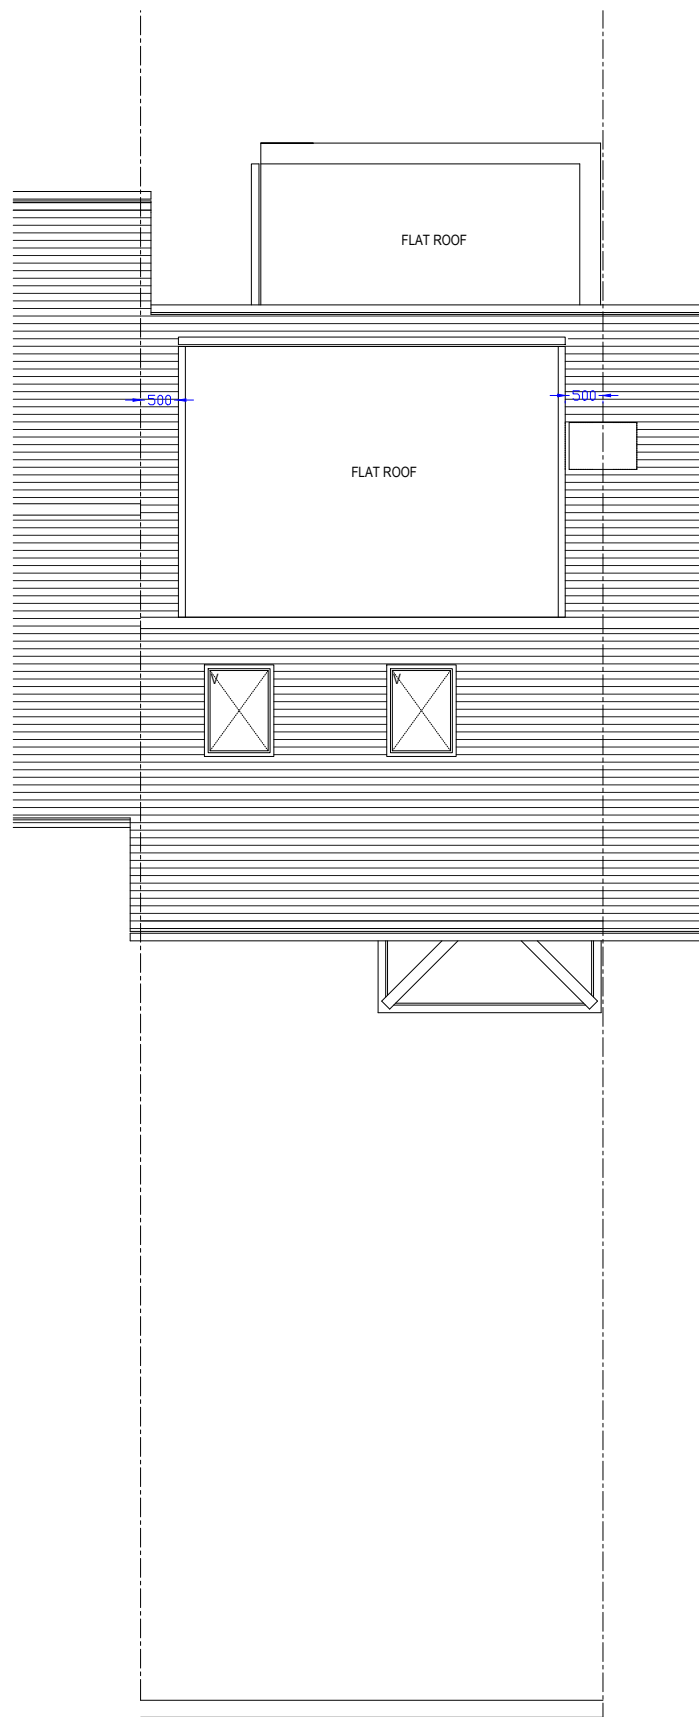

PROPOSED ROOF PLAN

 

SCALE - 1 : 100.

A	L A COMMENTS	25.04.23
No.	DESCRIPTION	DATE
Drawing Title PROPOSED FLOOR PLANS		
Drawing No.	P	04
1331	A	