

© This drawing is the property of Oxbridge Design and Detailing Services Ltd. Copyright is reserved by them and is issued on the condition that it is not copied or disclosed by or to any unauthorised persons without the prior consent in writing.
 All Dimensions to be checked on site any discrepancies must be reported to Oxbridge Design Detailing Services Ltd. prior to undertaking of any relevant works.
 Written dimensions to be followed in preference to scaled dimensions and all figured dimensions are millimetres unless otherwise stated.




FRONT ELEVATION
 SCALE: 1:50



SIDE ELEVATION
 SCALE: 1:50



REAR ELEVATION
 SCALE: 1:50

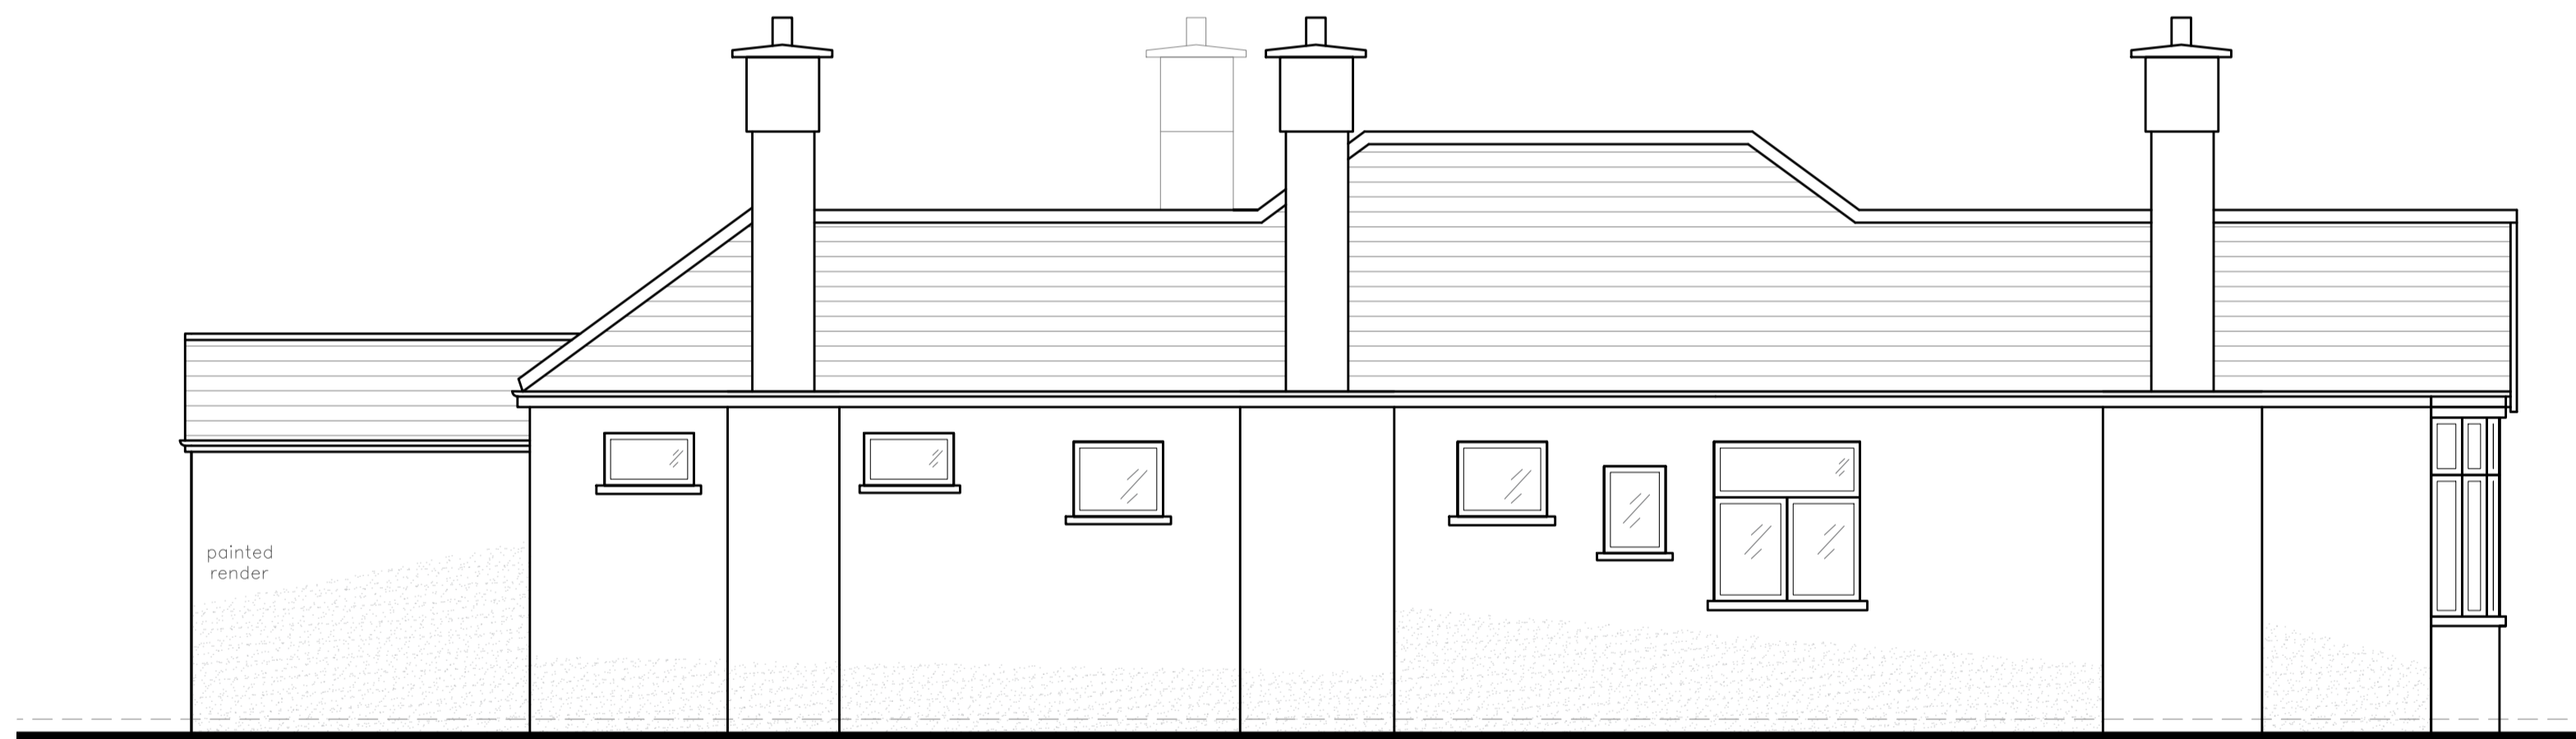

SIDE ELEVATION
 SCALE: 1:50

PRELIMINARY

REV	DATE	DRAWN BY	DESCRIPTION

<p>Oxbridge Design & DETAILING SERVICES</p> <p>The Studio, at 114 High Street, Chalgrove, OX44 7ST T. 01895 255791 E. info@oxbridgedesign.co.uk W. www.oxbridgedesign.co.uk</p>					
CLIENT		Mr. C. Barrett			
PROJECT		3 Elgar Close Ickenham, Uxbridge UB10 8HN			
TITLE		Existing Property Elevations			
DATE	SCALE	DRN	DRG NO	REV	SIZE
May 2026	1:50		26_28_02		A1

