



© This drawing is the property of Oxbridge Design and Detailing Services Ltd. Copyright is reserved by them and is issued on the condition that it is not copied or disclosed by or to any unauthorised persons without the prior consent in writing.
All dimensions to be checked on site any discrepancies must be reported to Oxbridge Design Detailing Services Ltd. prior to undertaking of any relevant works.
Written dimensions to be follow in preference to scaled dimensions and all figured dimensions are millimetres unless otherwise stated.

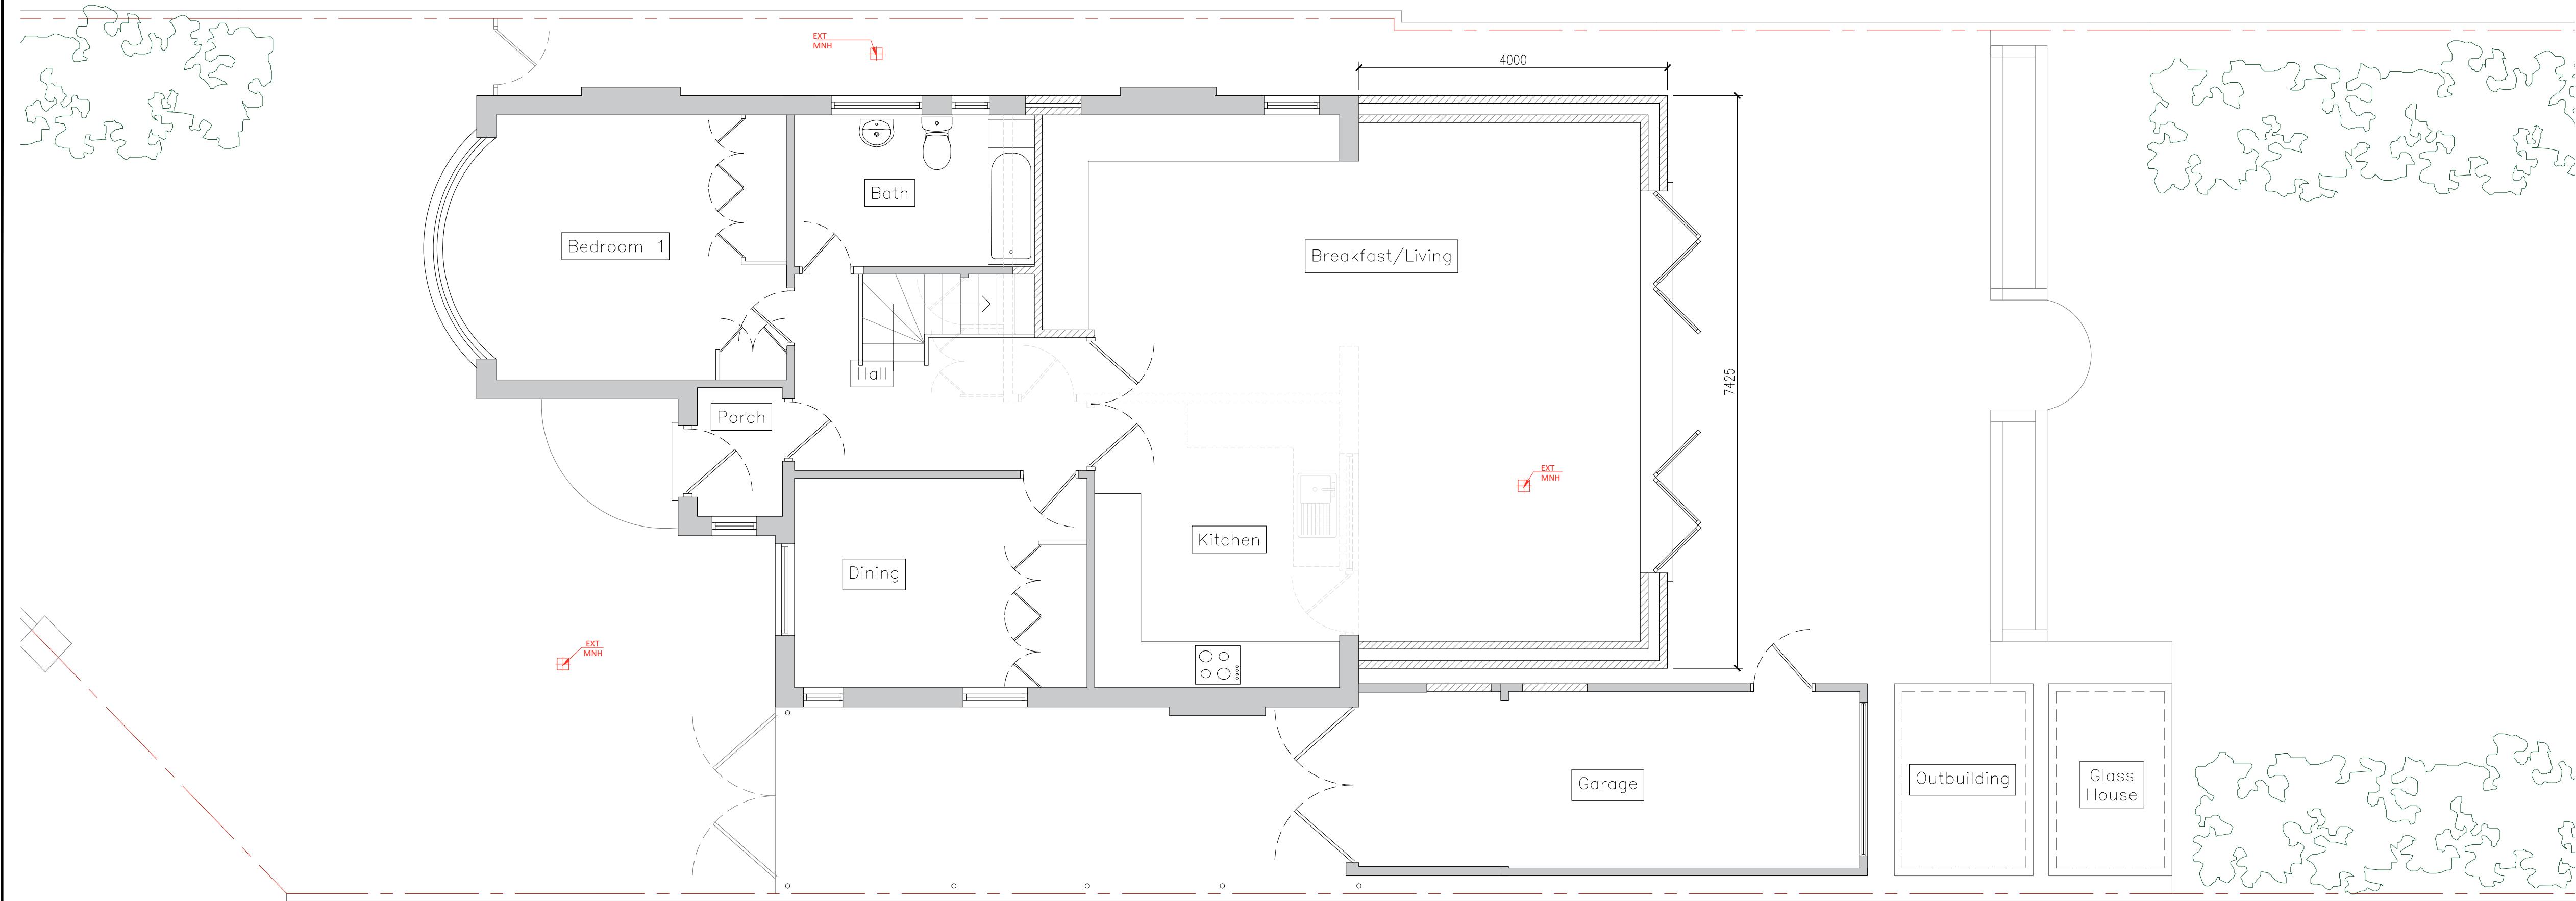

PROPOSED GROUND FLOOR PLAN
SCALE: 1:50

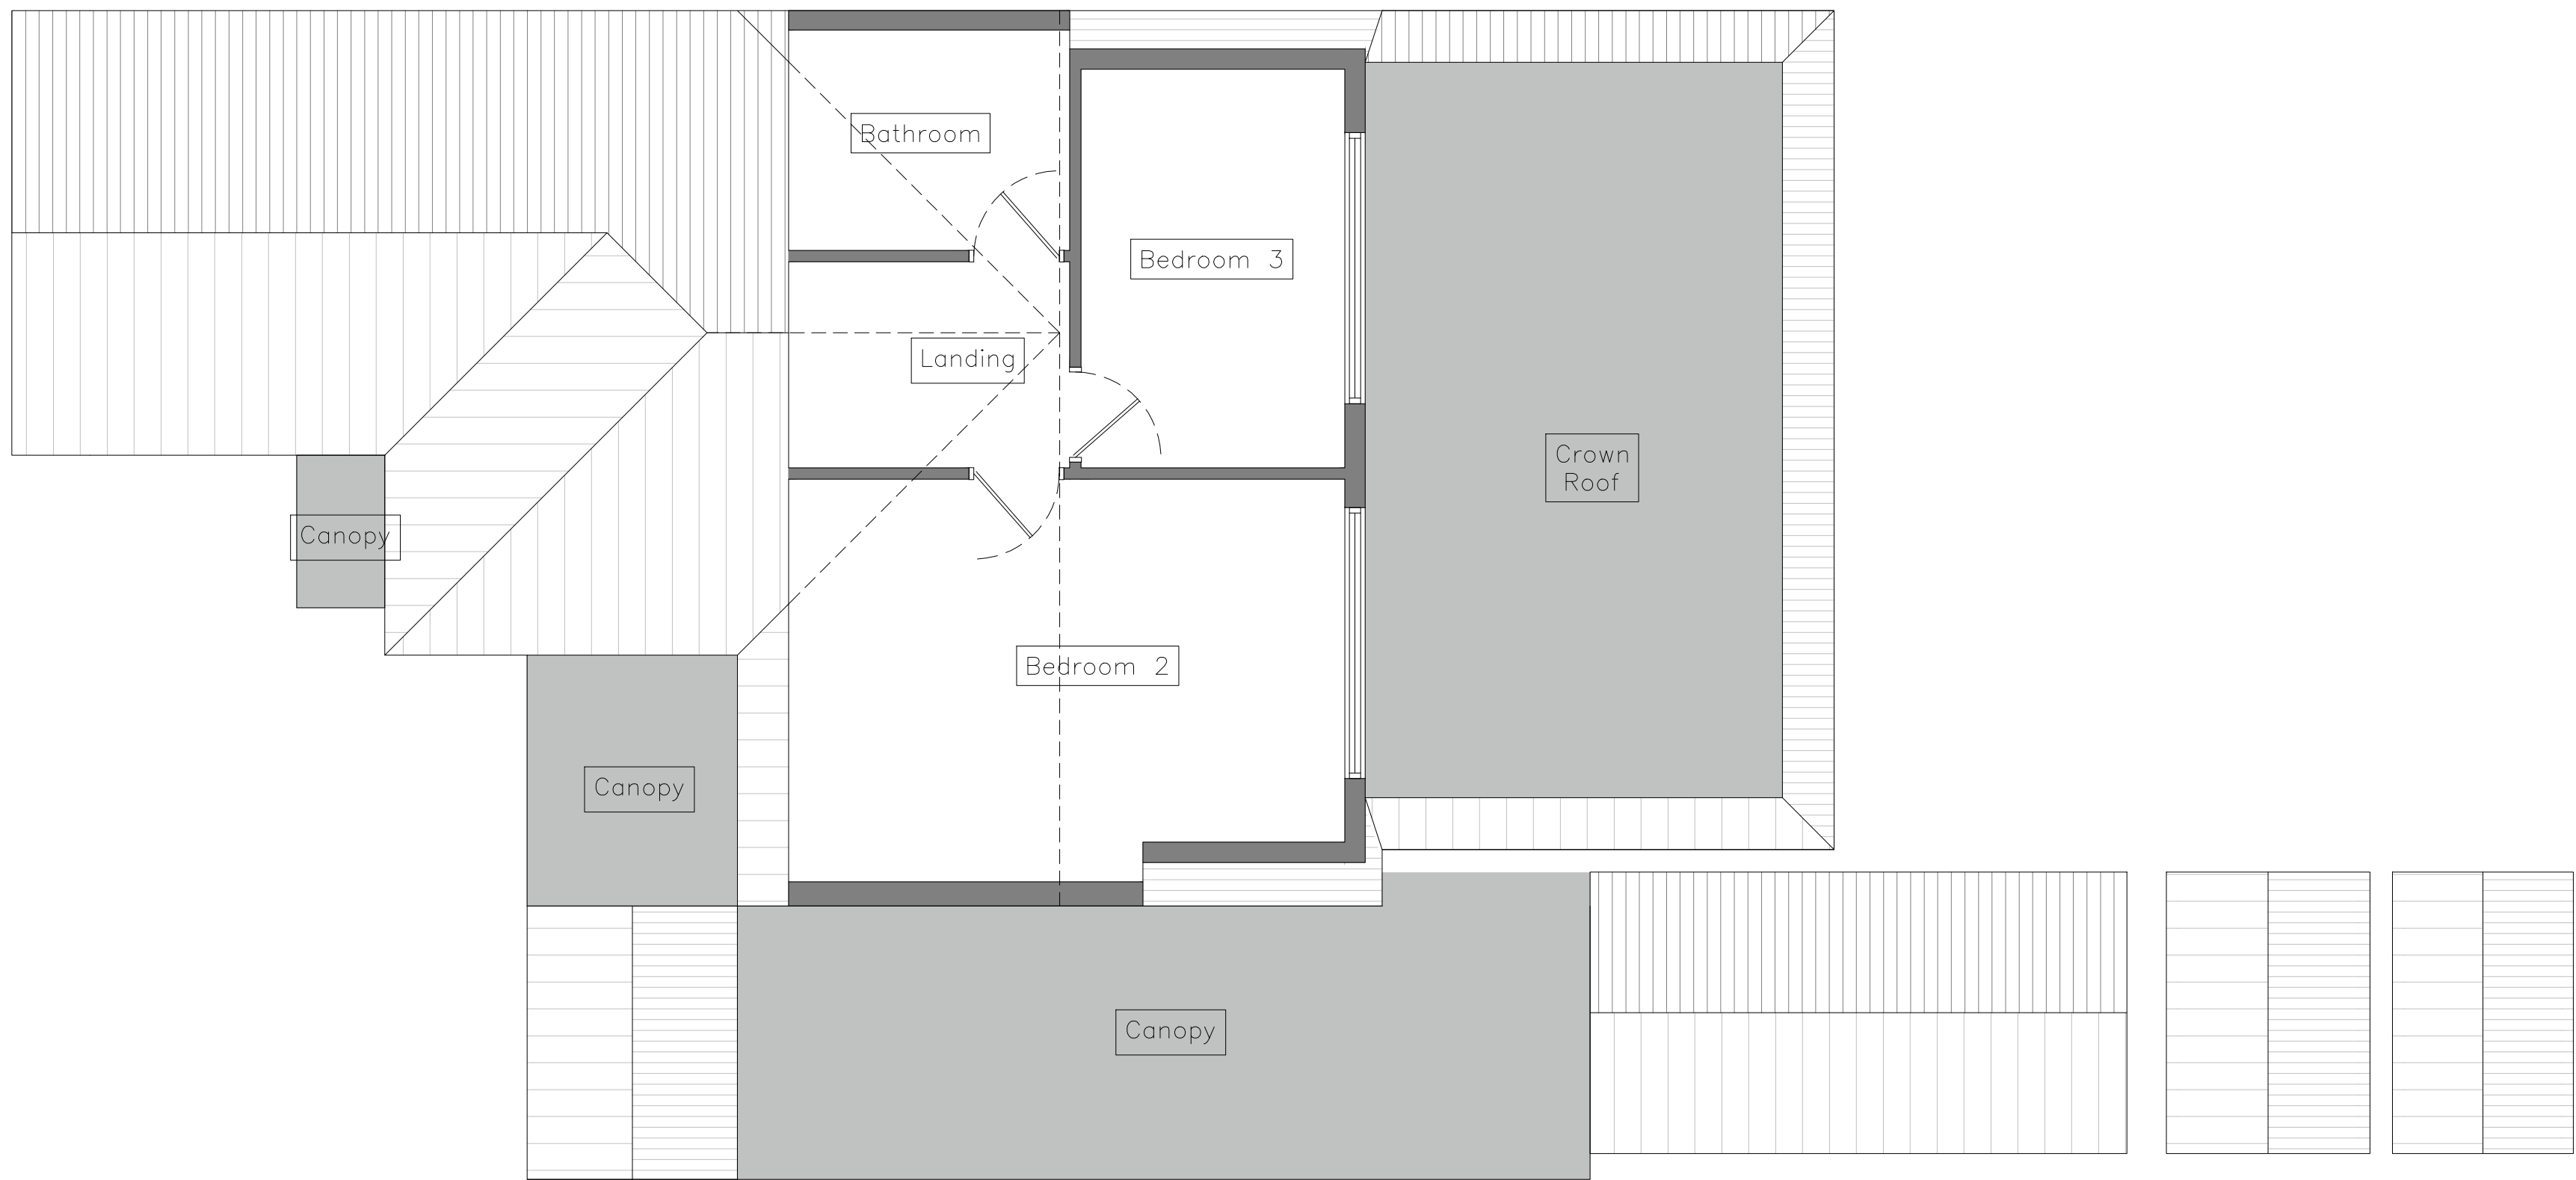

PROPOSED FIRST FLOOR PLAN
SCALE: 1:50

PRELIMINARY

REV	DATE	DRAWN BY	DESCRIPTION
Oxbridge Design & DETAILING SERVICES The Studio, at 114 High Street, Chalgrove, OX44 7ST T. 01895 255791 E. info@oxbridgedesign.co.uk W. www.oxbridgedesign.co.uk			
CLIENTMr. C. Barrett			
PROJECT3 Elgar Close Ickenham, Uxbridge UB10 8HN			
TITLEProposed Floor Plans			
DATE Jun 2026	SCALE 1:50	DRN JE	DRG NO 26_28_10
REV	SIZE A1		