
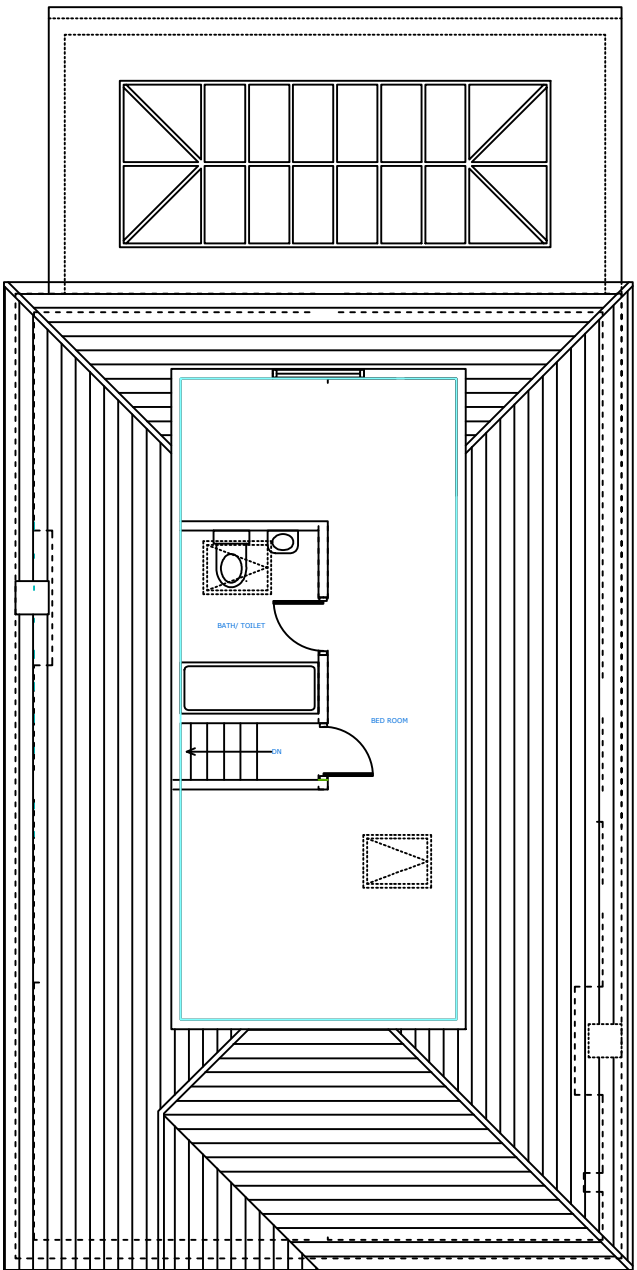


THIS DRAWING IS NOT TO BE SCALED.
THE GENERAL CONTRACTOR IS TO CHECK ALL DIMENSIONS AND NOTIFY
ARCHITECT OF ANY DISCREPANCIES OR OMISSIONS.

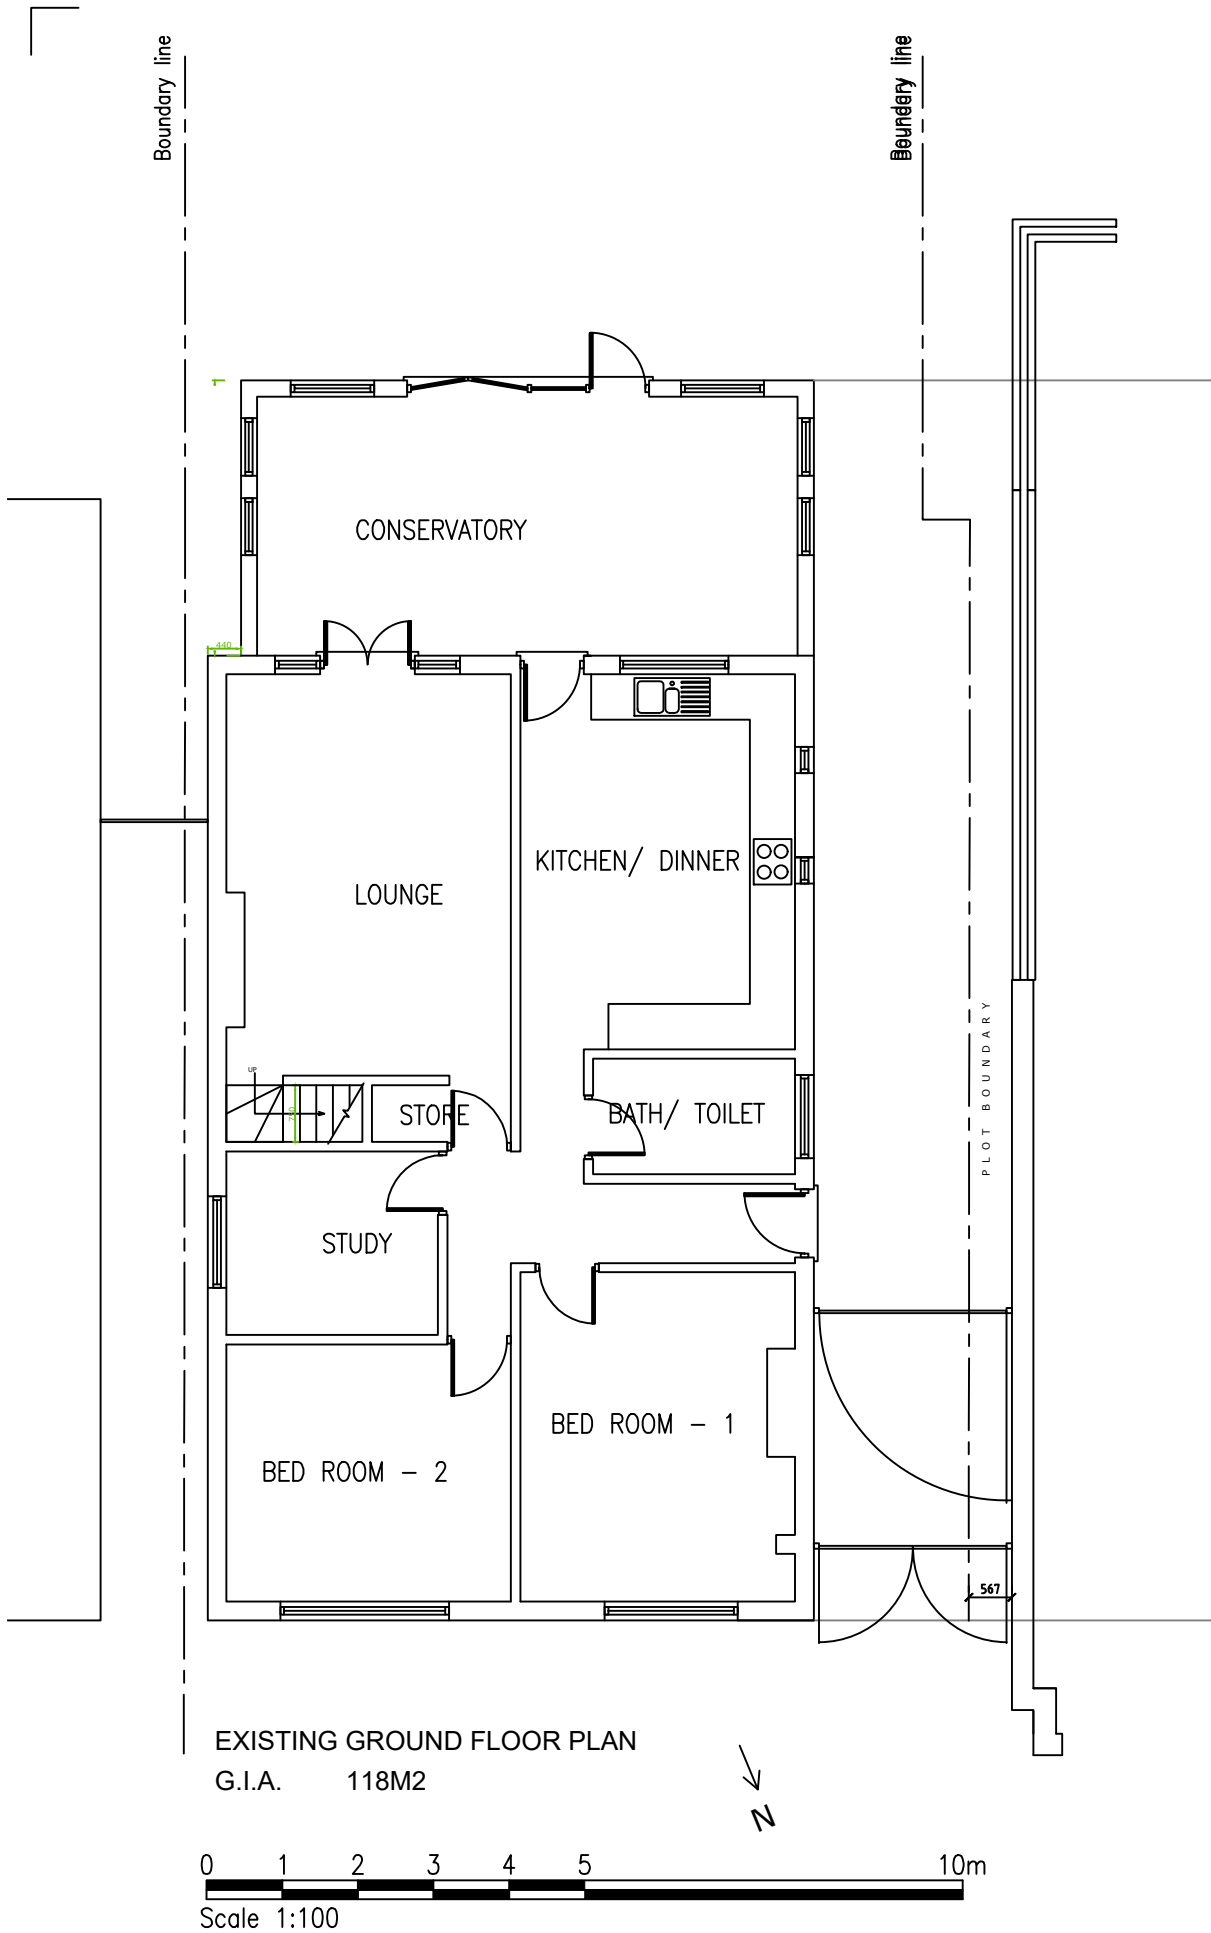

4D ARCHITECTS LTD
PLANNING INTERIORS ARCHITECTURE

5 Culsac Road, Surbiton, KT6 7ST T: +44 7702604568 www.4darchitects.co.uk

CLIENT	MR SRIMANTH RUDRARAJU
PROJECT	22 THE CHASE, ICKENHAM, MIDDLESEX, UB10 8SS
TITLE	PROPOSED FLOOR PLAN

SCALE	1:100@A3
DATE	AUGUST 2025
DRN	MS

REV.	DESCRIPTION	DATE
DRG NO	2430 PL01	
REV.		