



THIS DRAWING IS NOT TO BE SCALED.
THE GENERAL CONTRACTOR IS TO CHECK ALL DIMENSIONS AND NOTIFY
ARCHITECT OF ANY DISCREPANCIES OR OMISSIONS.

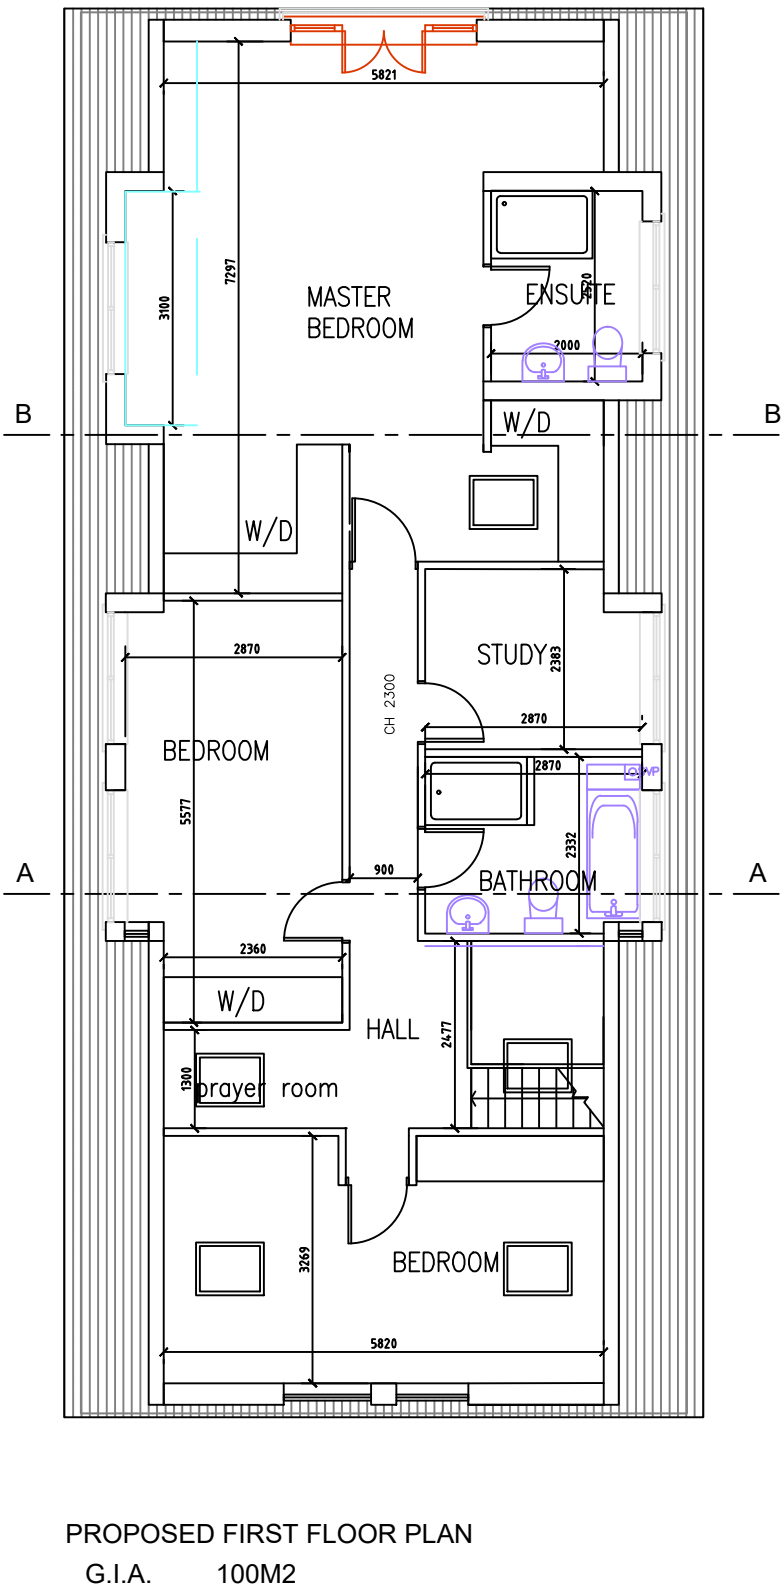

J	GATES & FENCE ADDED & AMENDED, WINDOW MOVED	02.10.25
H	1ST FLOOR DOOR MOVED	30.09.25
G	GROUND FLOOR ANNOTATION AMENDED, DIMS ADDED	27.09.25
F	FIRST FLOOR ROOMS SWOPPED, GF ENTRANCE ADJUSTED	17.09.25
E	SINK ADDED	13.09.25
D	SPICE KITCHEN WALL INLINE WITH CORRIDOR WALLS	
D	AMENDED FOLOWING CLIENT'S COMMENTS	13.09.25
C	AMENDED FOLOWING CLIENT'S COMMENTS	27.08.25
B	AMENDED FOLOWING CLIENT'S COMMENTS	07.08.25
A	NEW WINDOWS ADDED TO BATHROOM/TOILET	07.08.25

REV.	DESCRIPTION	DATE
J		

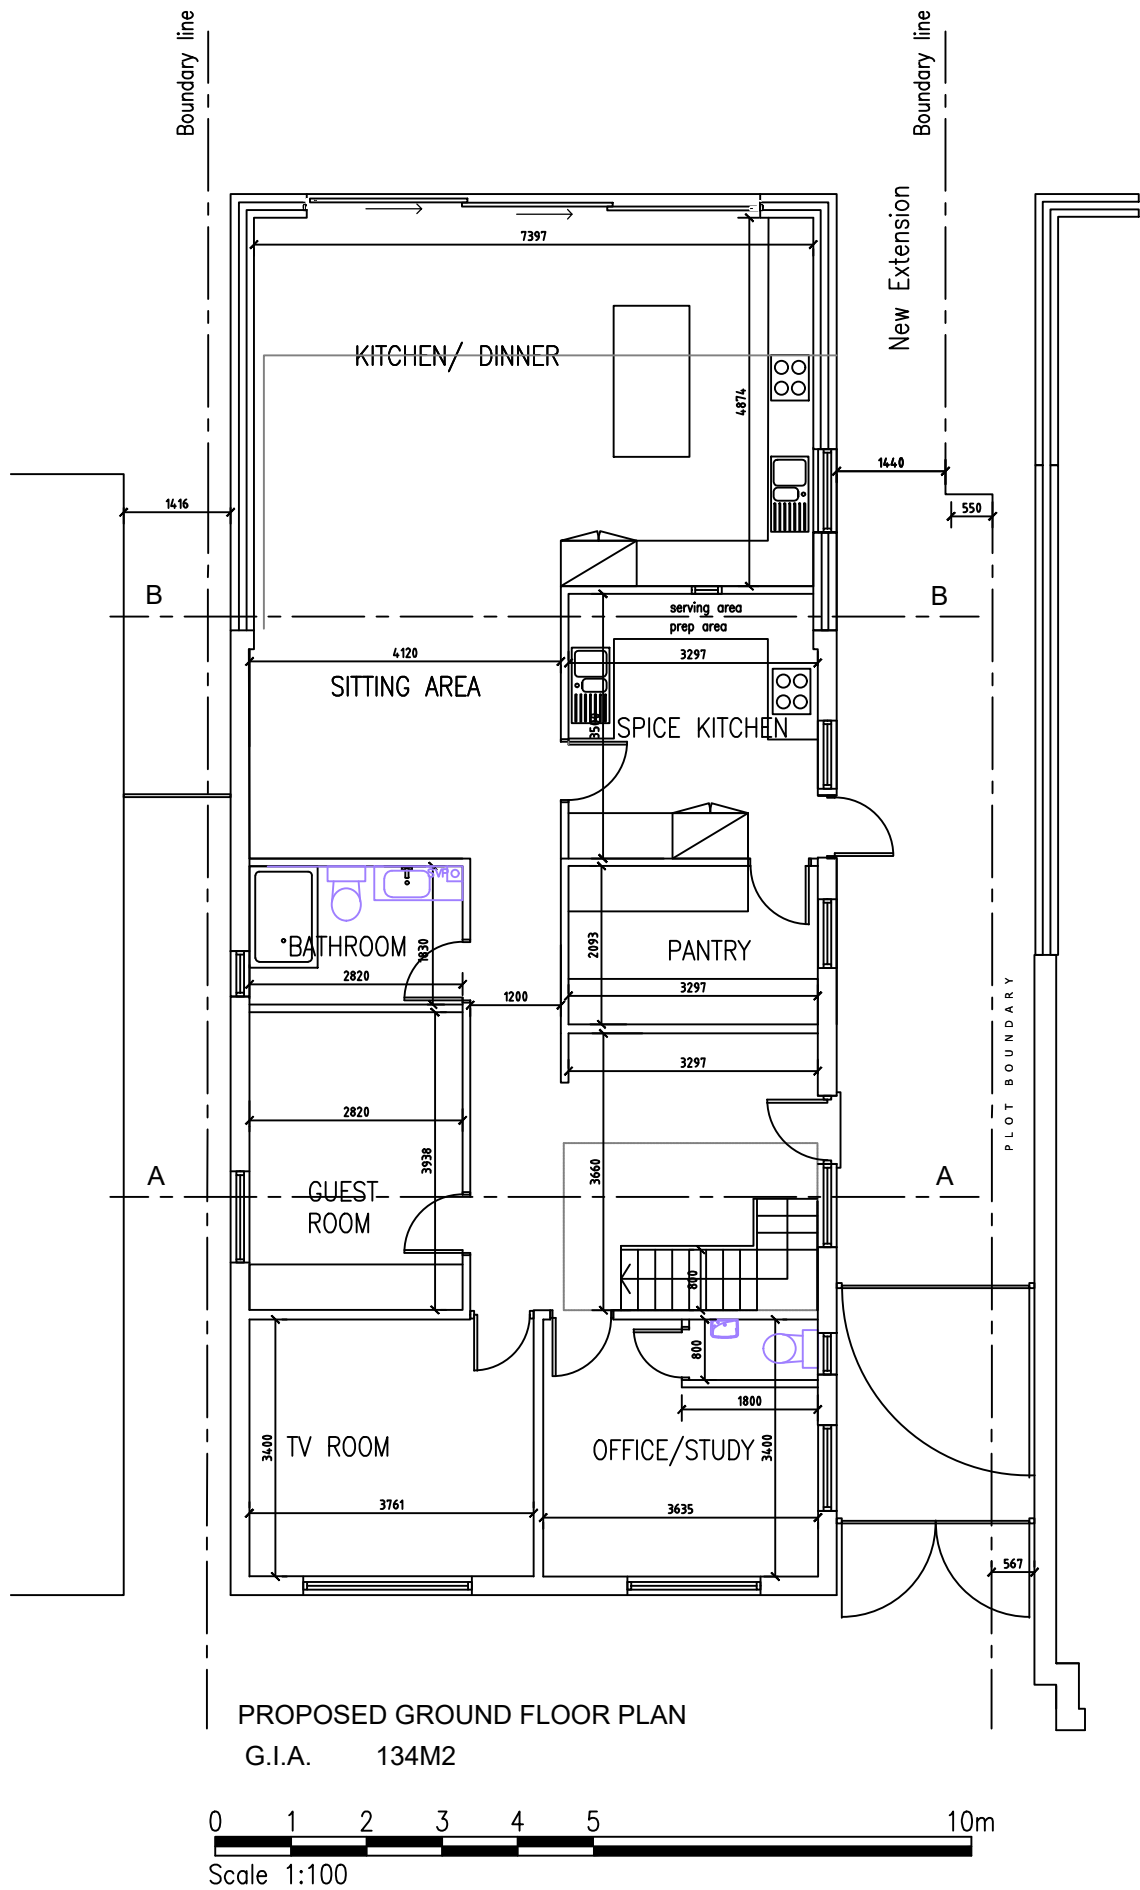

4D ARCHITECTS LTD
PLANNING INTERIORS ARCHITECTURE

CLIENT MR SRIMANTH RUDRARAJU
PROJECT 22 THE CHASE, ICKENHAM, MIDDLESEX, UB10 8SS
TITLE PROPOSED FLOOR PLAN

SCALE 1:100@A3
DATE AUGUST 2025
DRN MS

DRG NO 2430 PL05
REV. J