
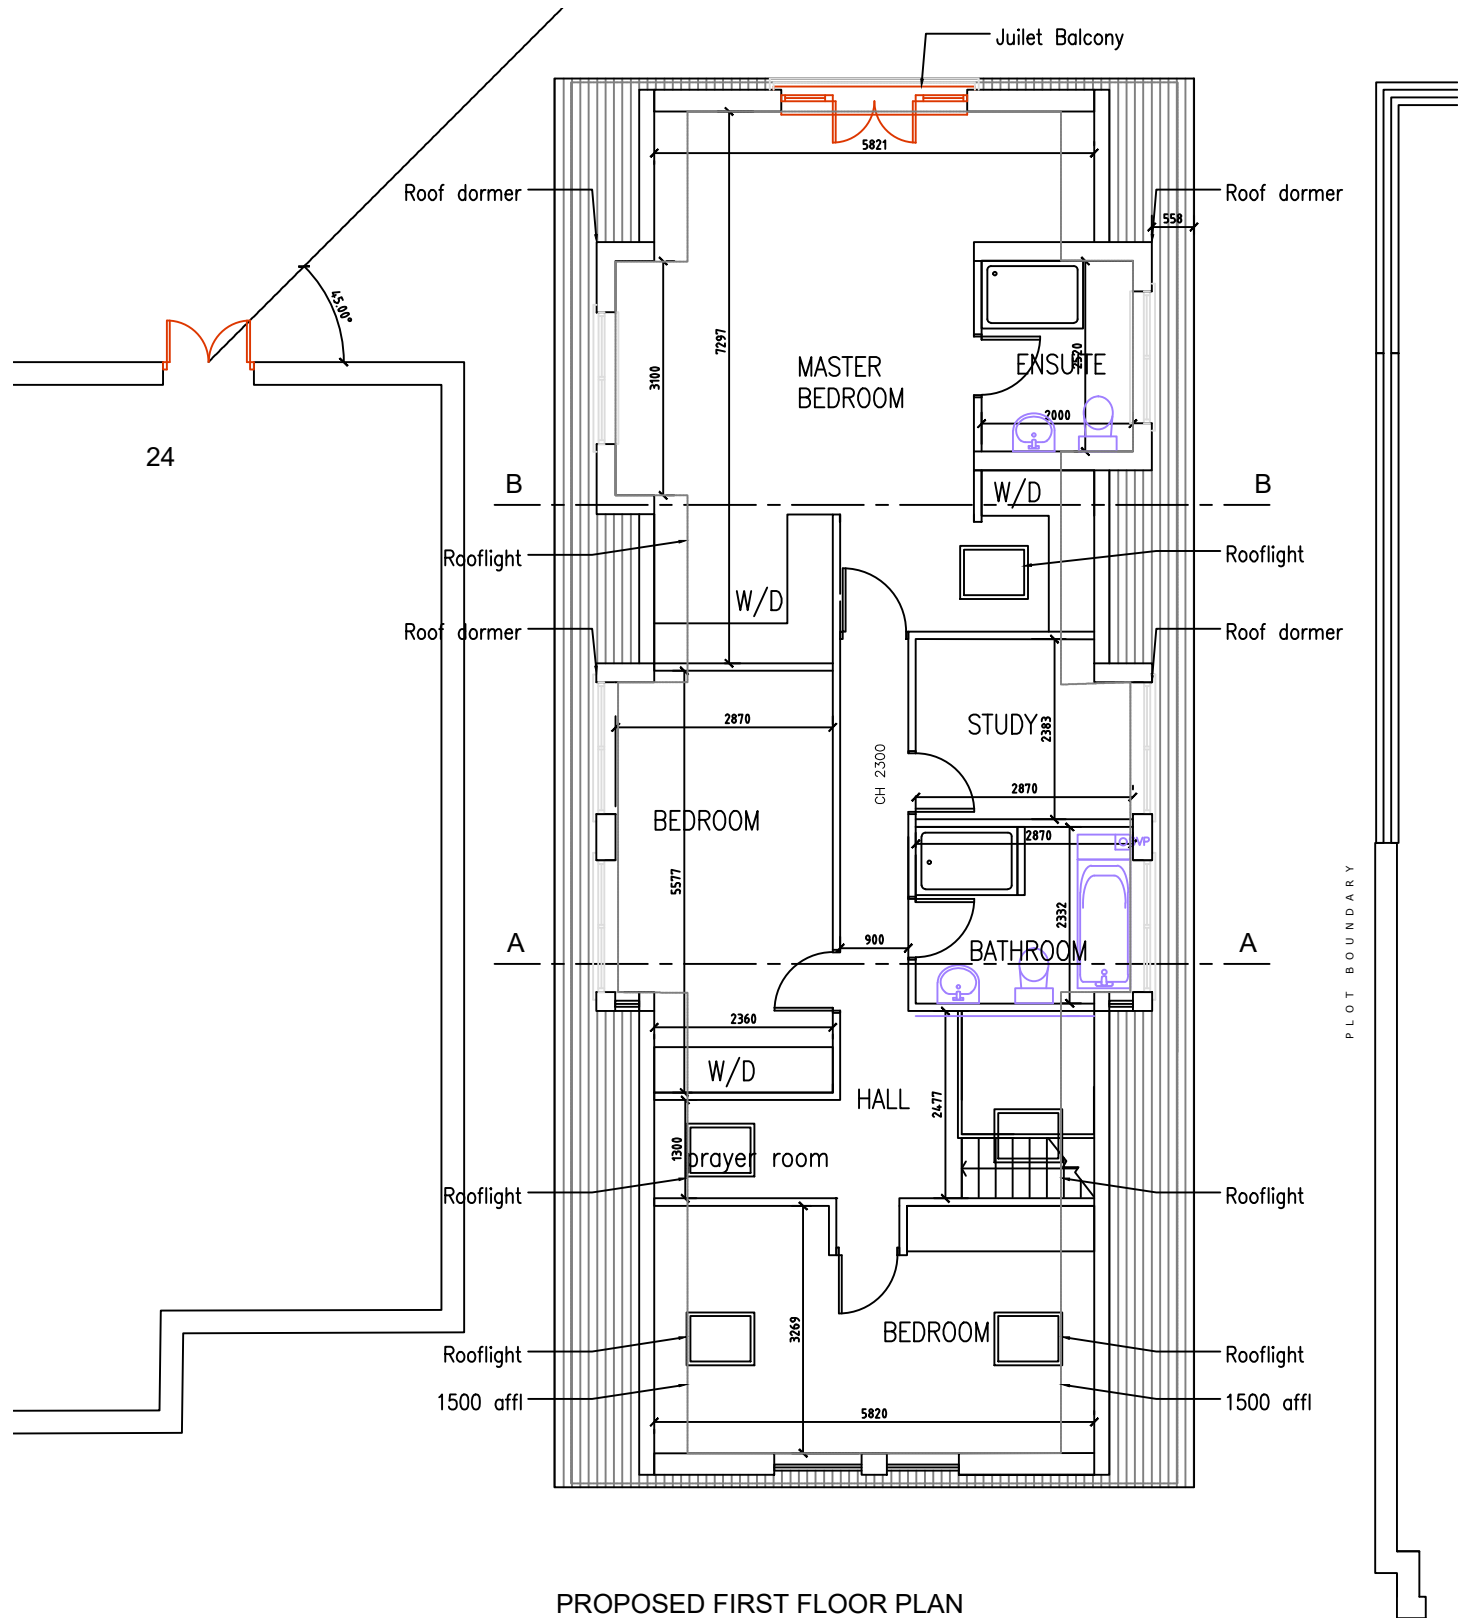


THIS DRAWING IS NOT TO BE SCALED.
THE GENERAL CONTRACTOR IS TO CHECK ALL DIMENSIONS AND NOTIFY
ARCHITECT OF ANY DISCREPANCIES OR OMISSIONS.

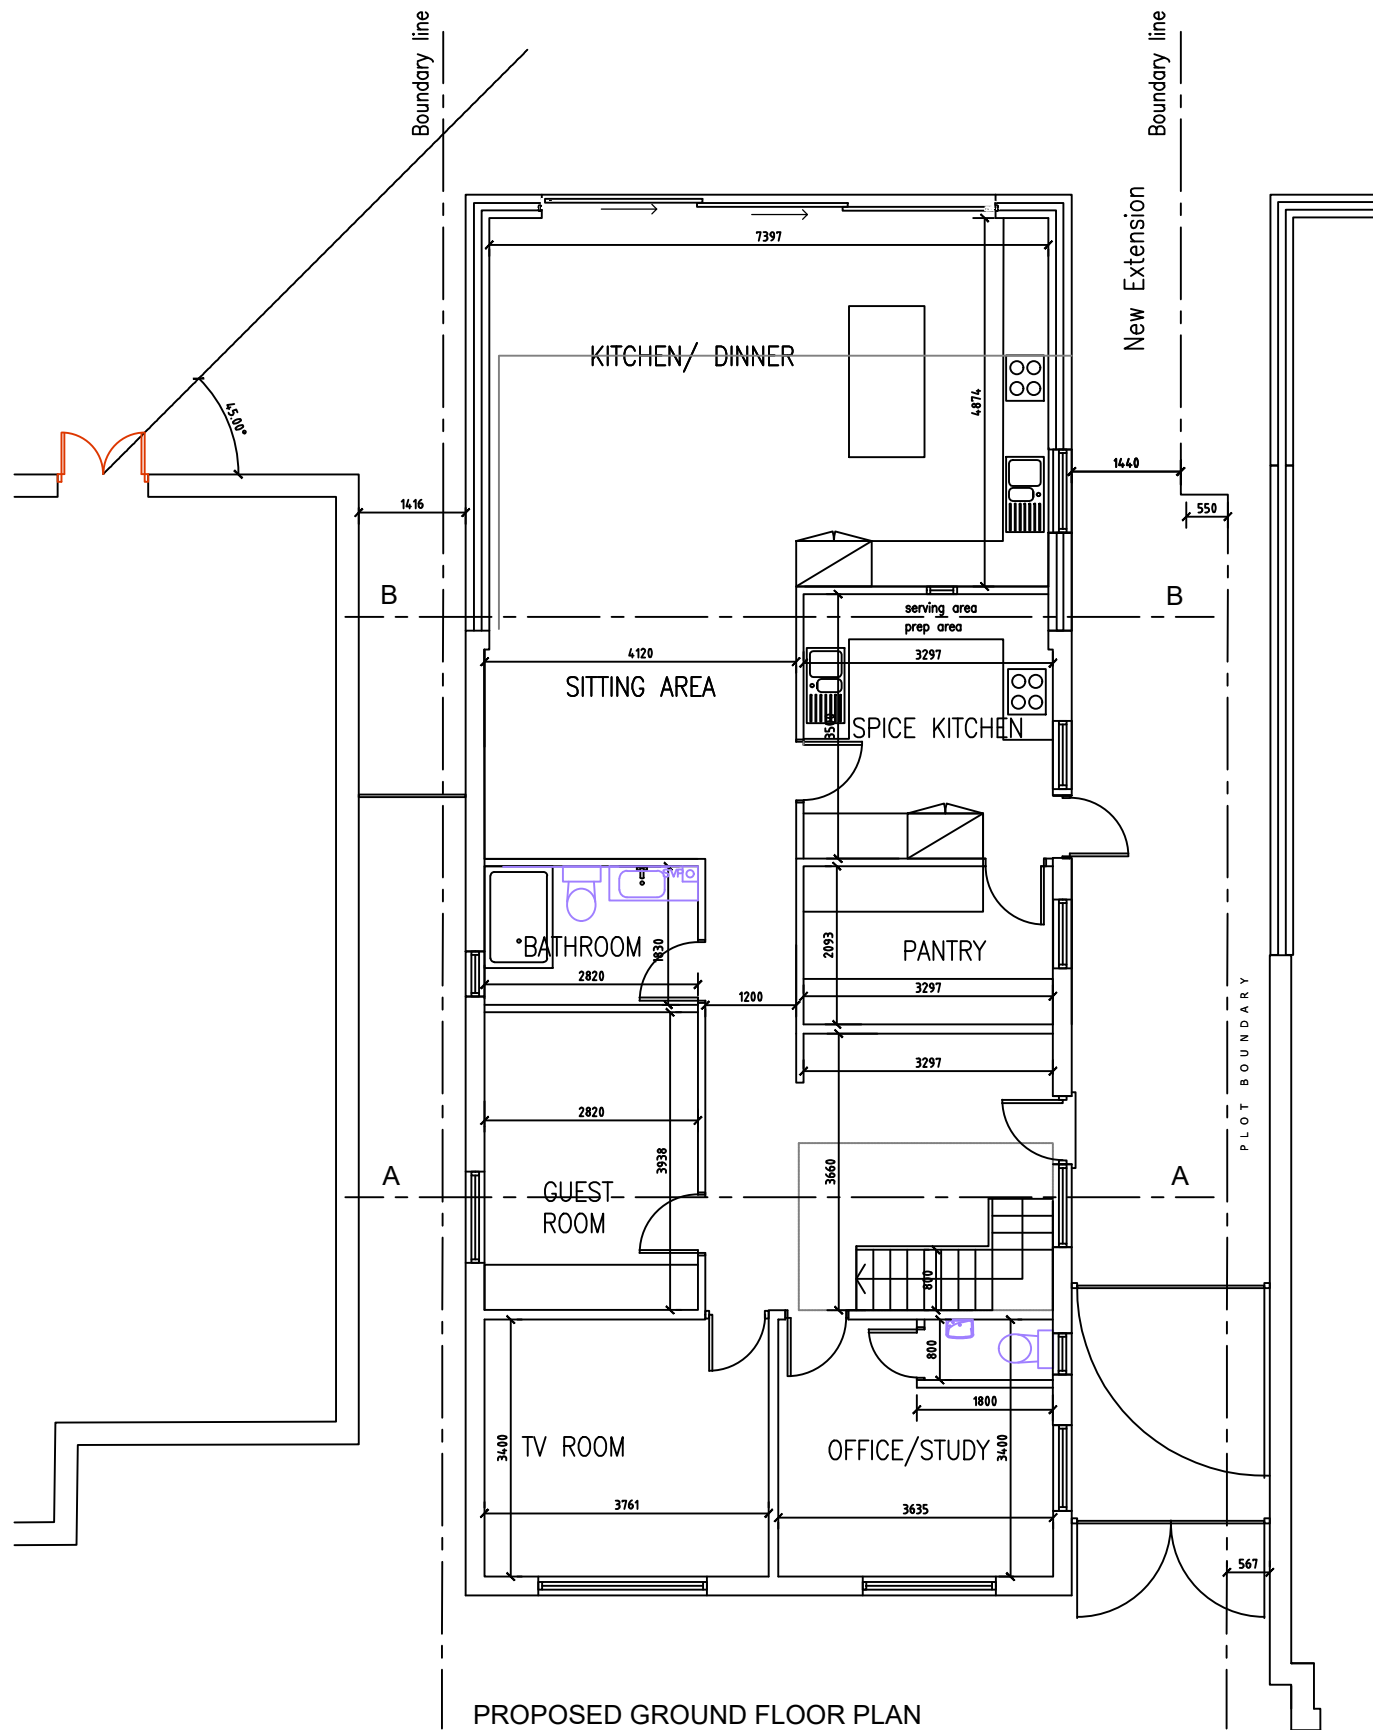

K	45 DEG RIGHTS OF LIGHT LINE ADDED	19.10.25
J	GATES & FENCE ADDED & AMENDED, WINDOW MOVED	02.10.25
H	1ST FLOOR DOOR MOVED	30.09.25
G	GROUND FLOOR ANNOTATION AMENDED, DIMS ADDED	27.09.25

REV.	DESCRIPTION	DATE
------	-------------	------

	4D ARCHITECTS LTD PLANNING INTERIORS ARCHITECTURE	CLIENT	MR SRIMANTH RUDRARAJU	SCALE	1:100@A3	DRG NO 2430 PL05
		PROJECT	22 THE CHASE, ICKENHAM, MIDDLESEX, UB10 8SS	DATE	AUGUST 2025	
	5 Culsac Road, Surbiton, KT6 7ST T:+44 7702604568 www.4darchitects.co.uk	TITLE	PROPOSED FLOOR PLAN	DRN	MS	
						REV. K