



THIS DRAWING IS NOT TO BE SCALED.
THE GENERAL CONTRACTOR IS TO CHECK ALL DIMENSIONS AND NOTIFY
ARCHITECT OF ANY DISCREPANCIES OR OMISSIONS.

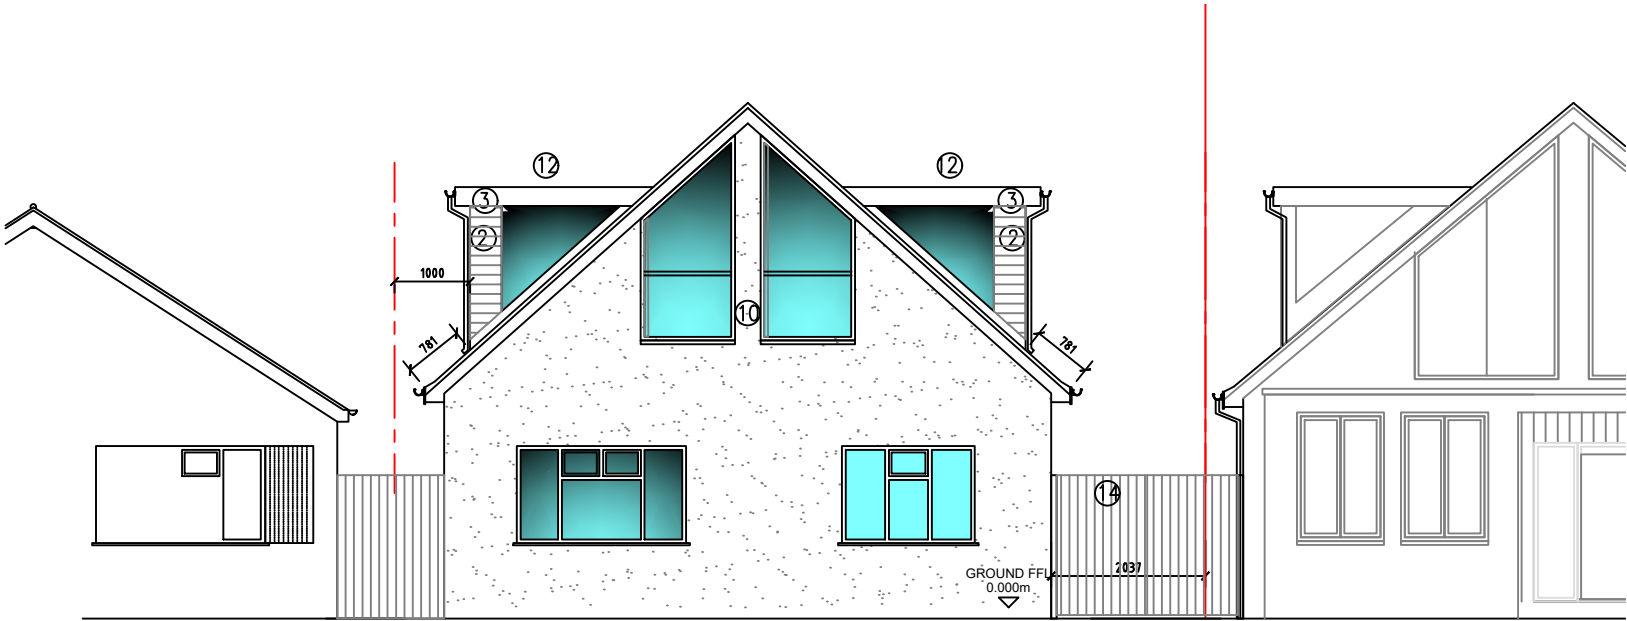

- Materials Key
- ① Concrete tiles roof in dark grey
 - ② Concrete hanging tiles in dark grey
 - ③ Treated Timber fascia and soffit painted black
 - ④ Render in off white colour
 - ⑤ uPVC casement windows in Anthracite Grey
 - ⑥ Composite Doors with multi locking system in Anthracite Grey
 - ⑦ French Doors with side glazed panels in Anthracite Grey
 - ⑧ Glass balustrade with stainless steel hand rail
 - ⑨ Black uPVC Rainwater gutter and downpipes
 - ⑩ Glass panels in PPC Anthracite Grey frames
 - ⑪ Triangular glazing to dormer cheeks
 - ⑫ 5 deg roof in single ply membrane in dark grey colour
 - ⑬ Engineering brick in navy blue colour
 - ⑭ Existing gates

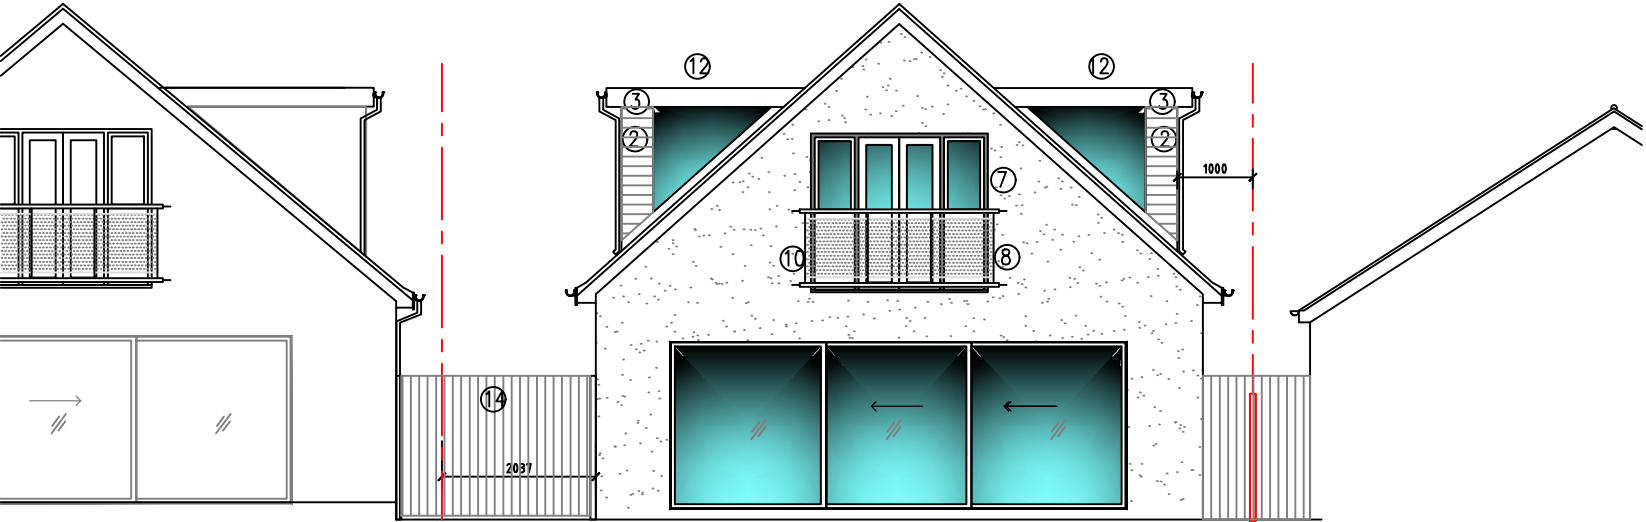

4D ARCHITECTS LTD
PLANNING INTERIORS ARCHITECTURE

CLIENT MR SRIMANTH RUDRARAJU
PROJECT 22 THE CHASE, ICKENHAM, MIDDLESEX, UB10 8SS
TITLE PROPOSED FRONT AND REAR ELEVATIONS

SCALE 1:100@A3
DATE AUGUST 2025
DRN MS

REV.	DESCRIPTION	DATE
	DRG NO	2430 PL06
	REV.	