


THIS DRAWING IS NOT TO BE SCALED.
THE GENERAL CONTRACTOR IS TO CHECK ALL DIMENSIONS AND NOTIFY
ARCHITECT OF ANY DISCREPANCIES OR OMISSIONS.

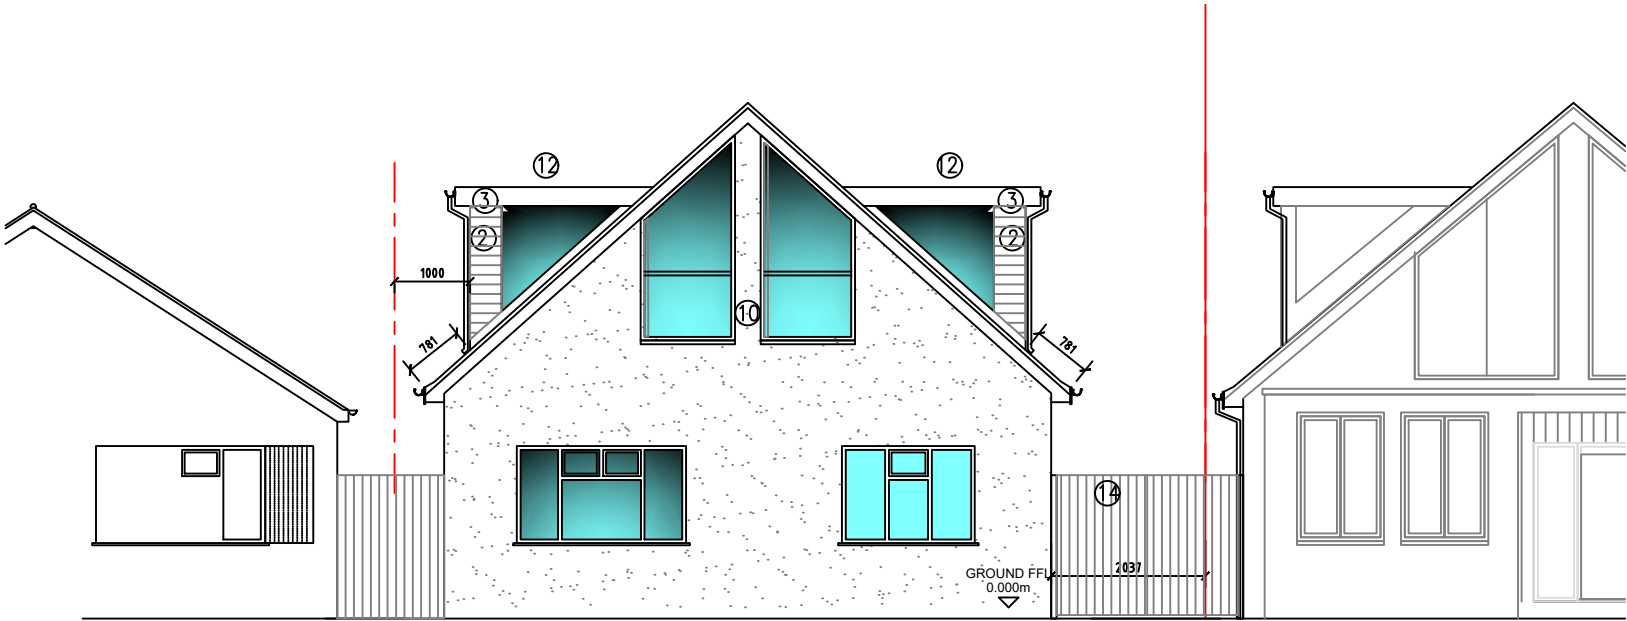


No.24 PROPOSED FRONT ELEVATION No.20

0 1 2 3 4 5 10m

Scale 1:100

- Materials Key
- ① Concrete tiles roof in dark grey
 - ② Concrete hanging tiles in dark grey
 - ③ Treated Timber fascia and soffit painted black
 - ④ Render in off white colour
 - ⑤ uPVC casement windows in Anthracite Grey
 - ⑥ Composite Doors with multi locking system in Anthracite Grey
 - ⑦ French Doors with side glazed panels in Anthracite Grey
 - ⑧ Glass balustrade with stainless steel hand rail
 - ⑨ Black uPVC Rainwater gutter and downpipes
 - ⑩ Glass panels in PPC Anthracite Grey frames
 - ⑪ Triangular glazing to dormer cheeks
 - ⑫ 5 deg roof in single ply membrane in dark grey colour
 - ⑬ Engineering brick in navy blue colour
 - ⑭ Existing gates

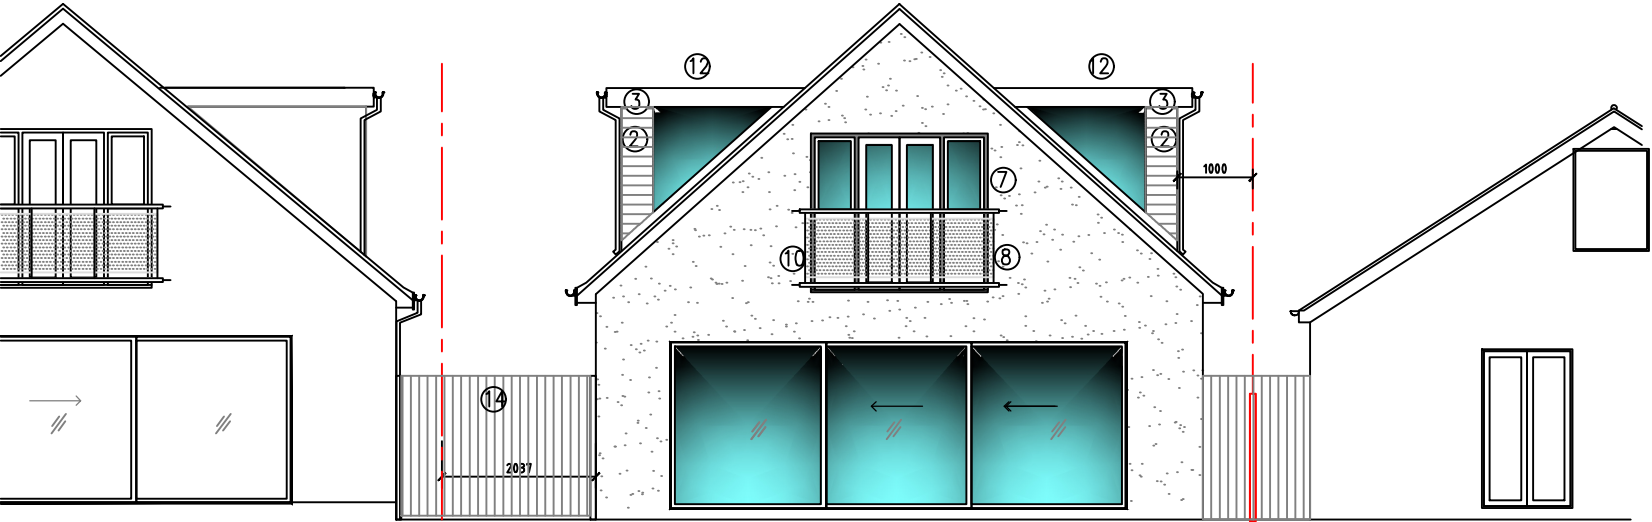

No.20 PROPOSED REAR ELEVATION No.24

0 1 2 3 4 5 10m

Scale 1:100

A NEIGHBOUR'S REAR WINDOWS ADDED		19.10.25
REV.	DESCRIPTION	DATE

 4D ARCHITECTS LTD PLANNING INTERIORS ARCHITECTURE	CLIENT	MR SRIMANTH RUDRARAJU	SCALE	1:100@A3	DRG NO 2430 PL06
	PROJECT	22 THE CHASE, ICKENHAM, MIDDLESEX, UB10 8SS	DATE	AUGUST 2025	
	TITLE	PROPOSED FRONT AND REAR ELEVATIONS	DRN	MS	
5 Culsac Road, Surbiton, KT6 7ST T: +44 7702604568 www.4darchitects.co.uk					REV. A