






THIS DRAWING IS NOT TO BE SCALED.
THE GENERAL CONTRACTOR IS TO CHECK ALL DIMENSIONS AND NOTIFY
ARCHITECT OF ANY DISCREPANCIES OR OMISSIONS.

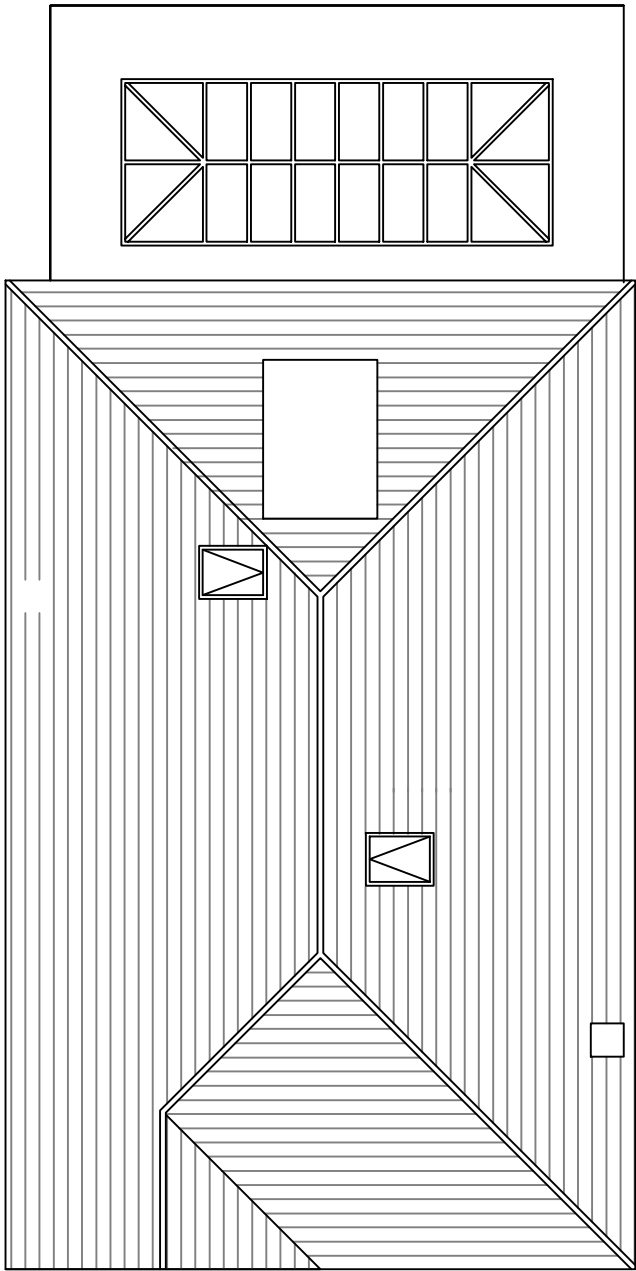


EXISTING ROOF PLAN

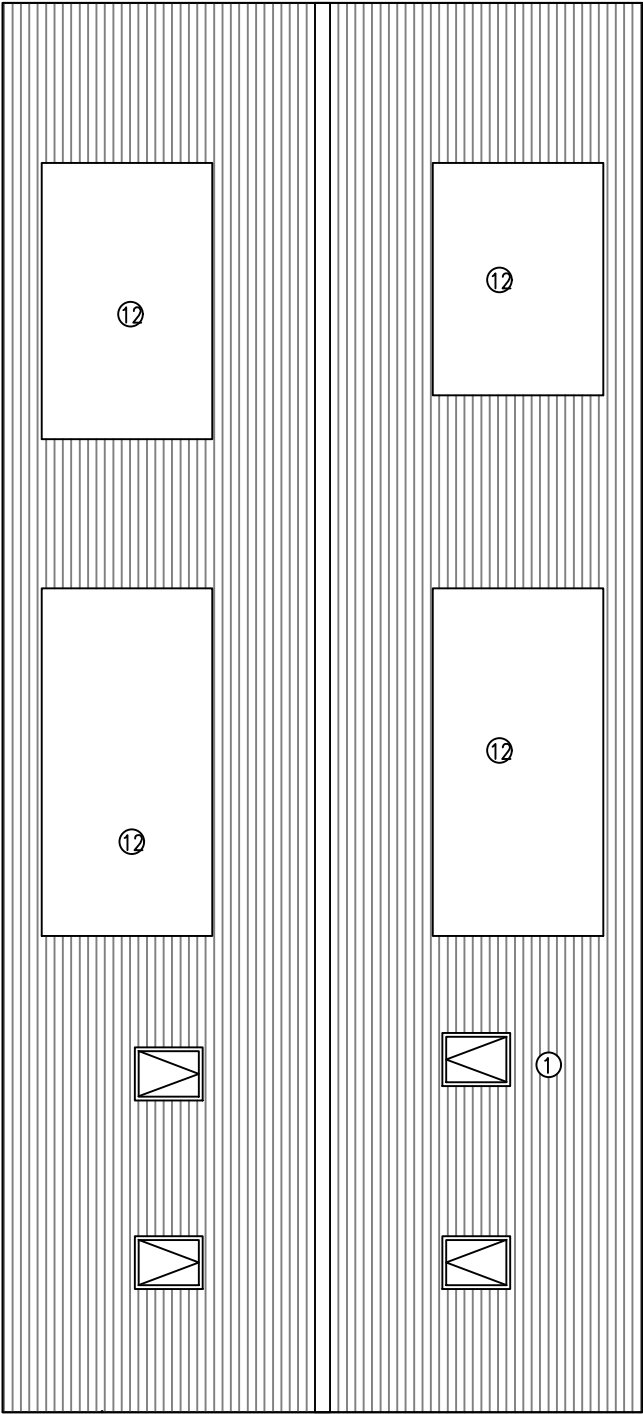

PROPOSED ROOF PLAN

 

 	4D ARCHITECTS LTD PLANNING INTERIORS ARCHITECTURE		CLIENT	MR SRIMANTH RUDRARAJU	SCALE	1:100@A3	DRG NO	2430 PL09
			PROJECT	22 THE CHASE, ICKENHAM, MIDDLESEX, UB10 8SS	DATE	AUGUST 2025		
			5 Culsac Road, Surbiton, KT6 7ST T:+44 7702604568 www.4darchitects.co.uk		TITLE	EXISTING & PROPOSED ROOF PLANS	DRN	MS