

Notes
All dimensions to be checked on site
by the contractor prior to setting out
or fabrication of components.

The contractor is not to scale
dimensions off this drawing.

This drawing shall not be reproduced
without written authority.


Revisions
No. Amendments Date By




FRONT (NE) ELEVATION



SIDE (NW) ELEVATION

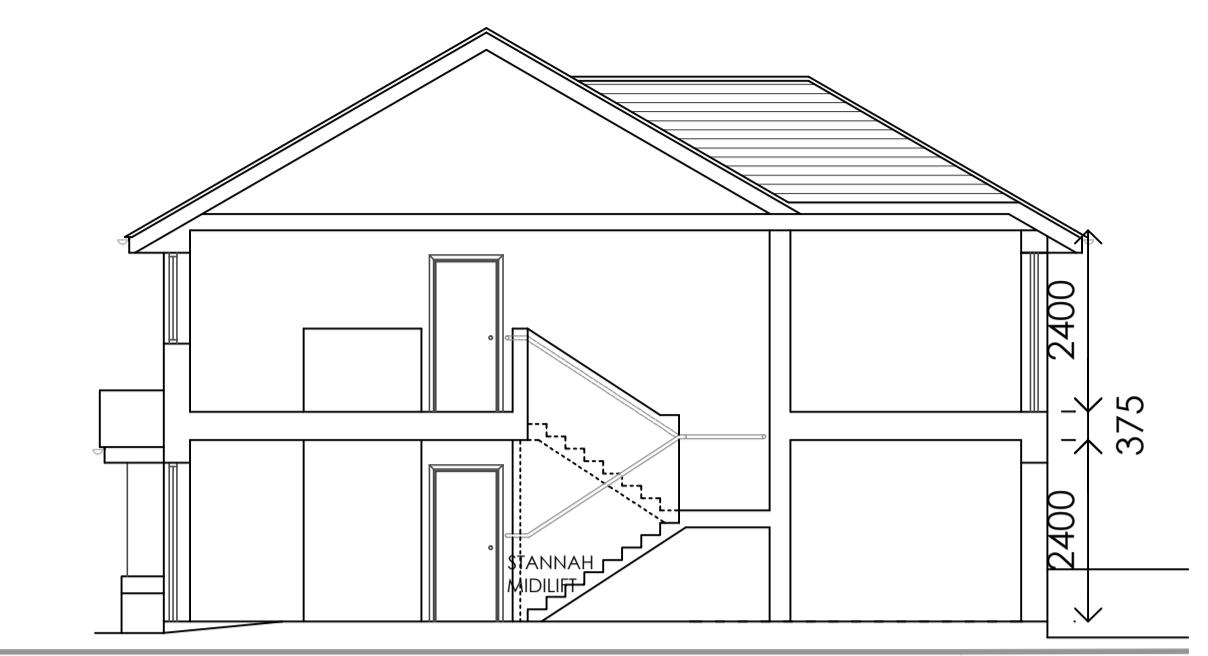


SECTION

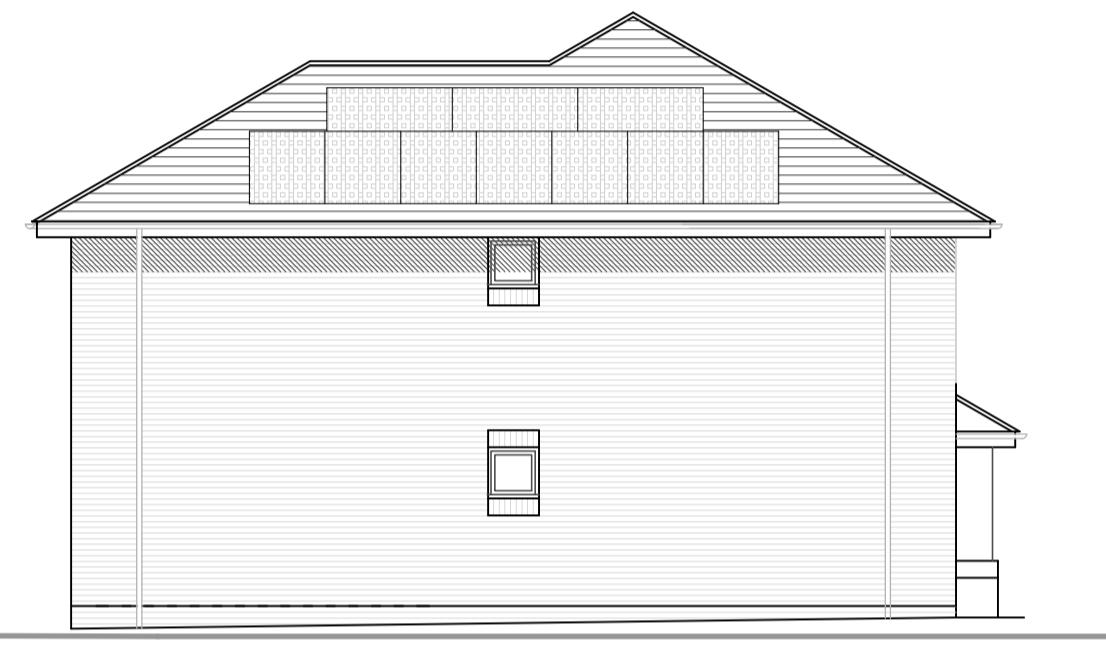


SIDE (SE) ELEVATION



REAR (SW) ELEVATION

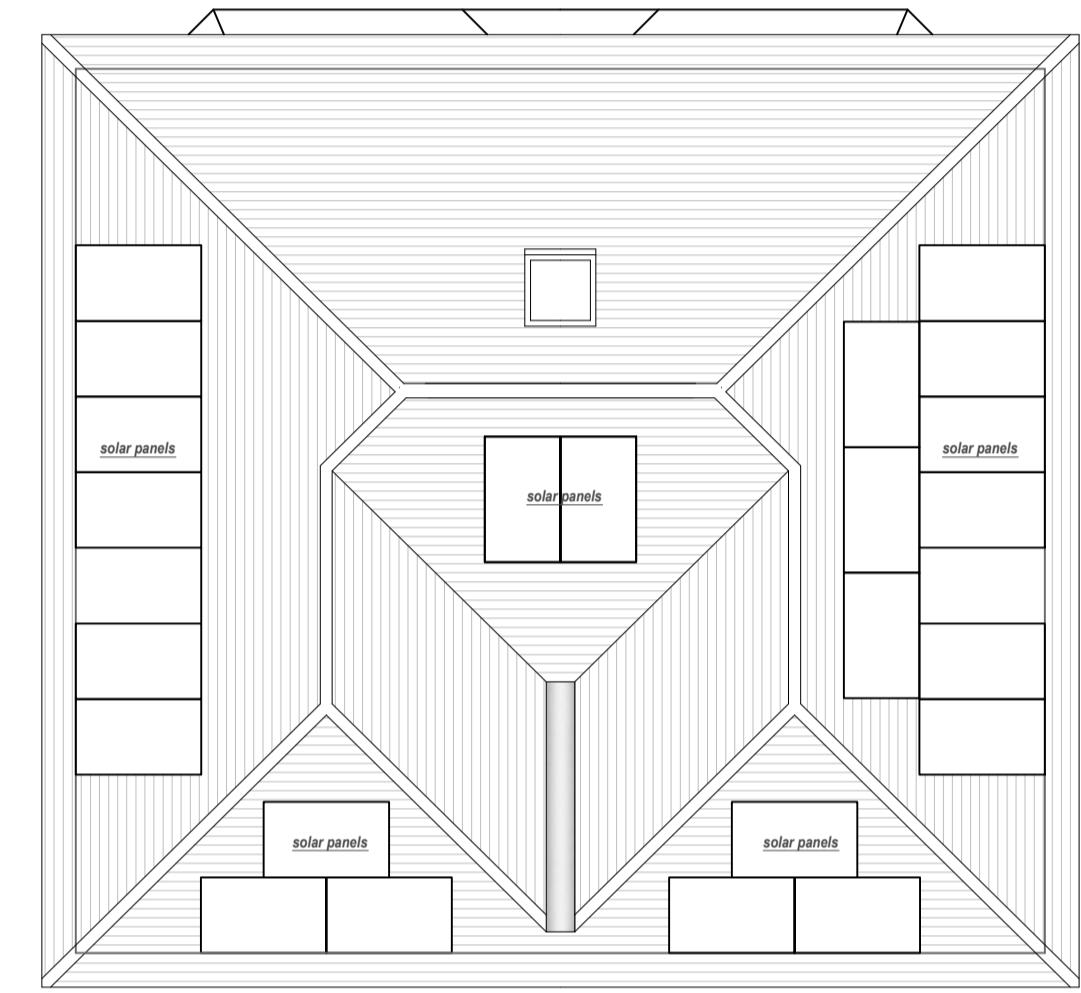


ROOF PLAN 1:100

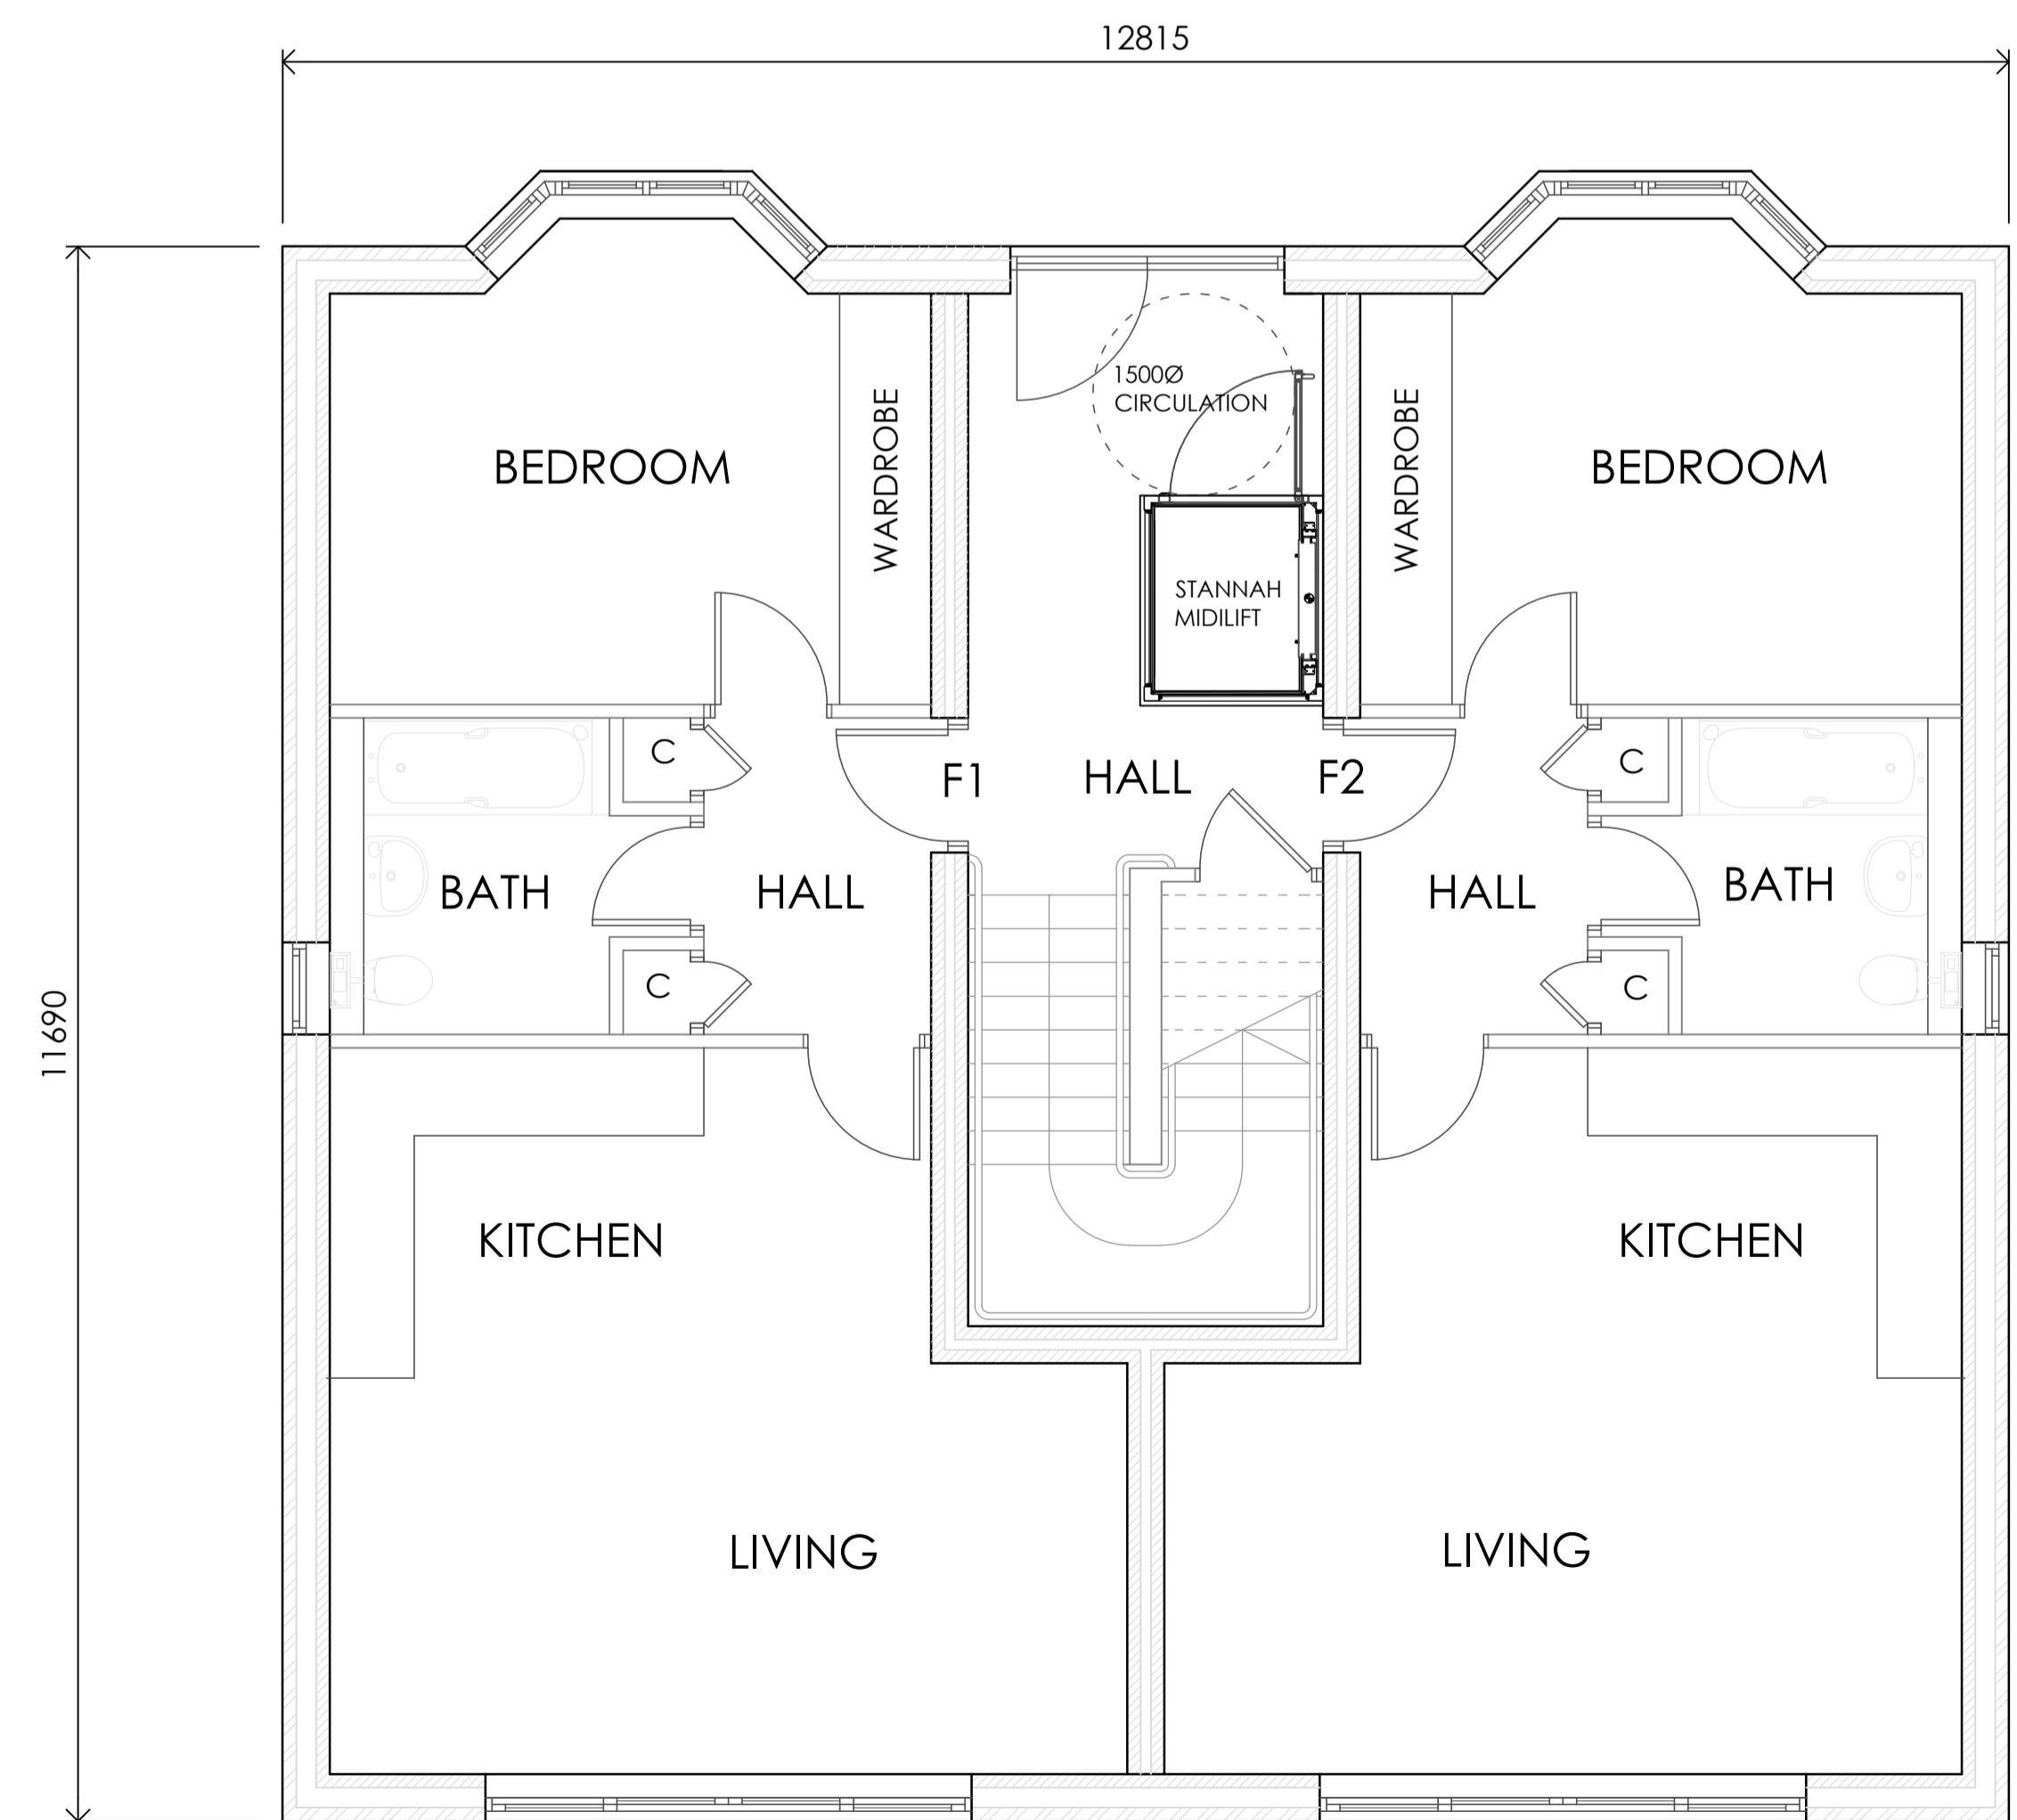

GROUND FLOOR PLAN

SCALE 1 TO 50

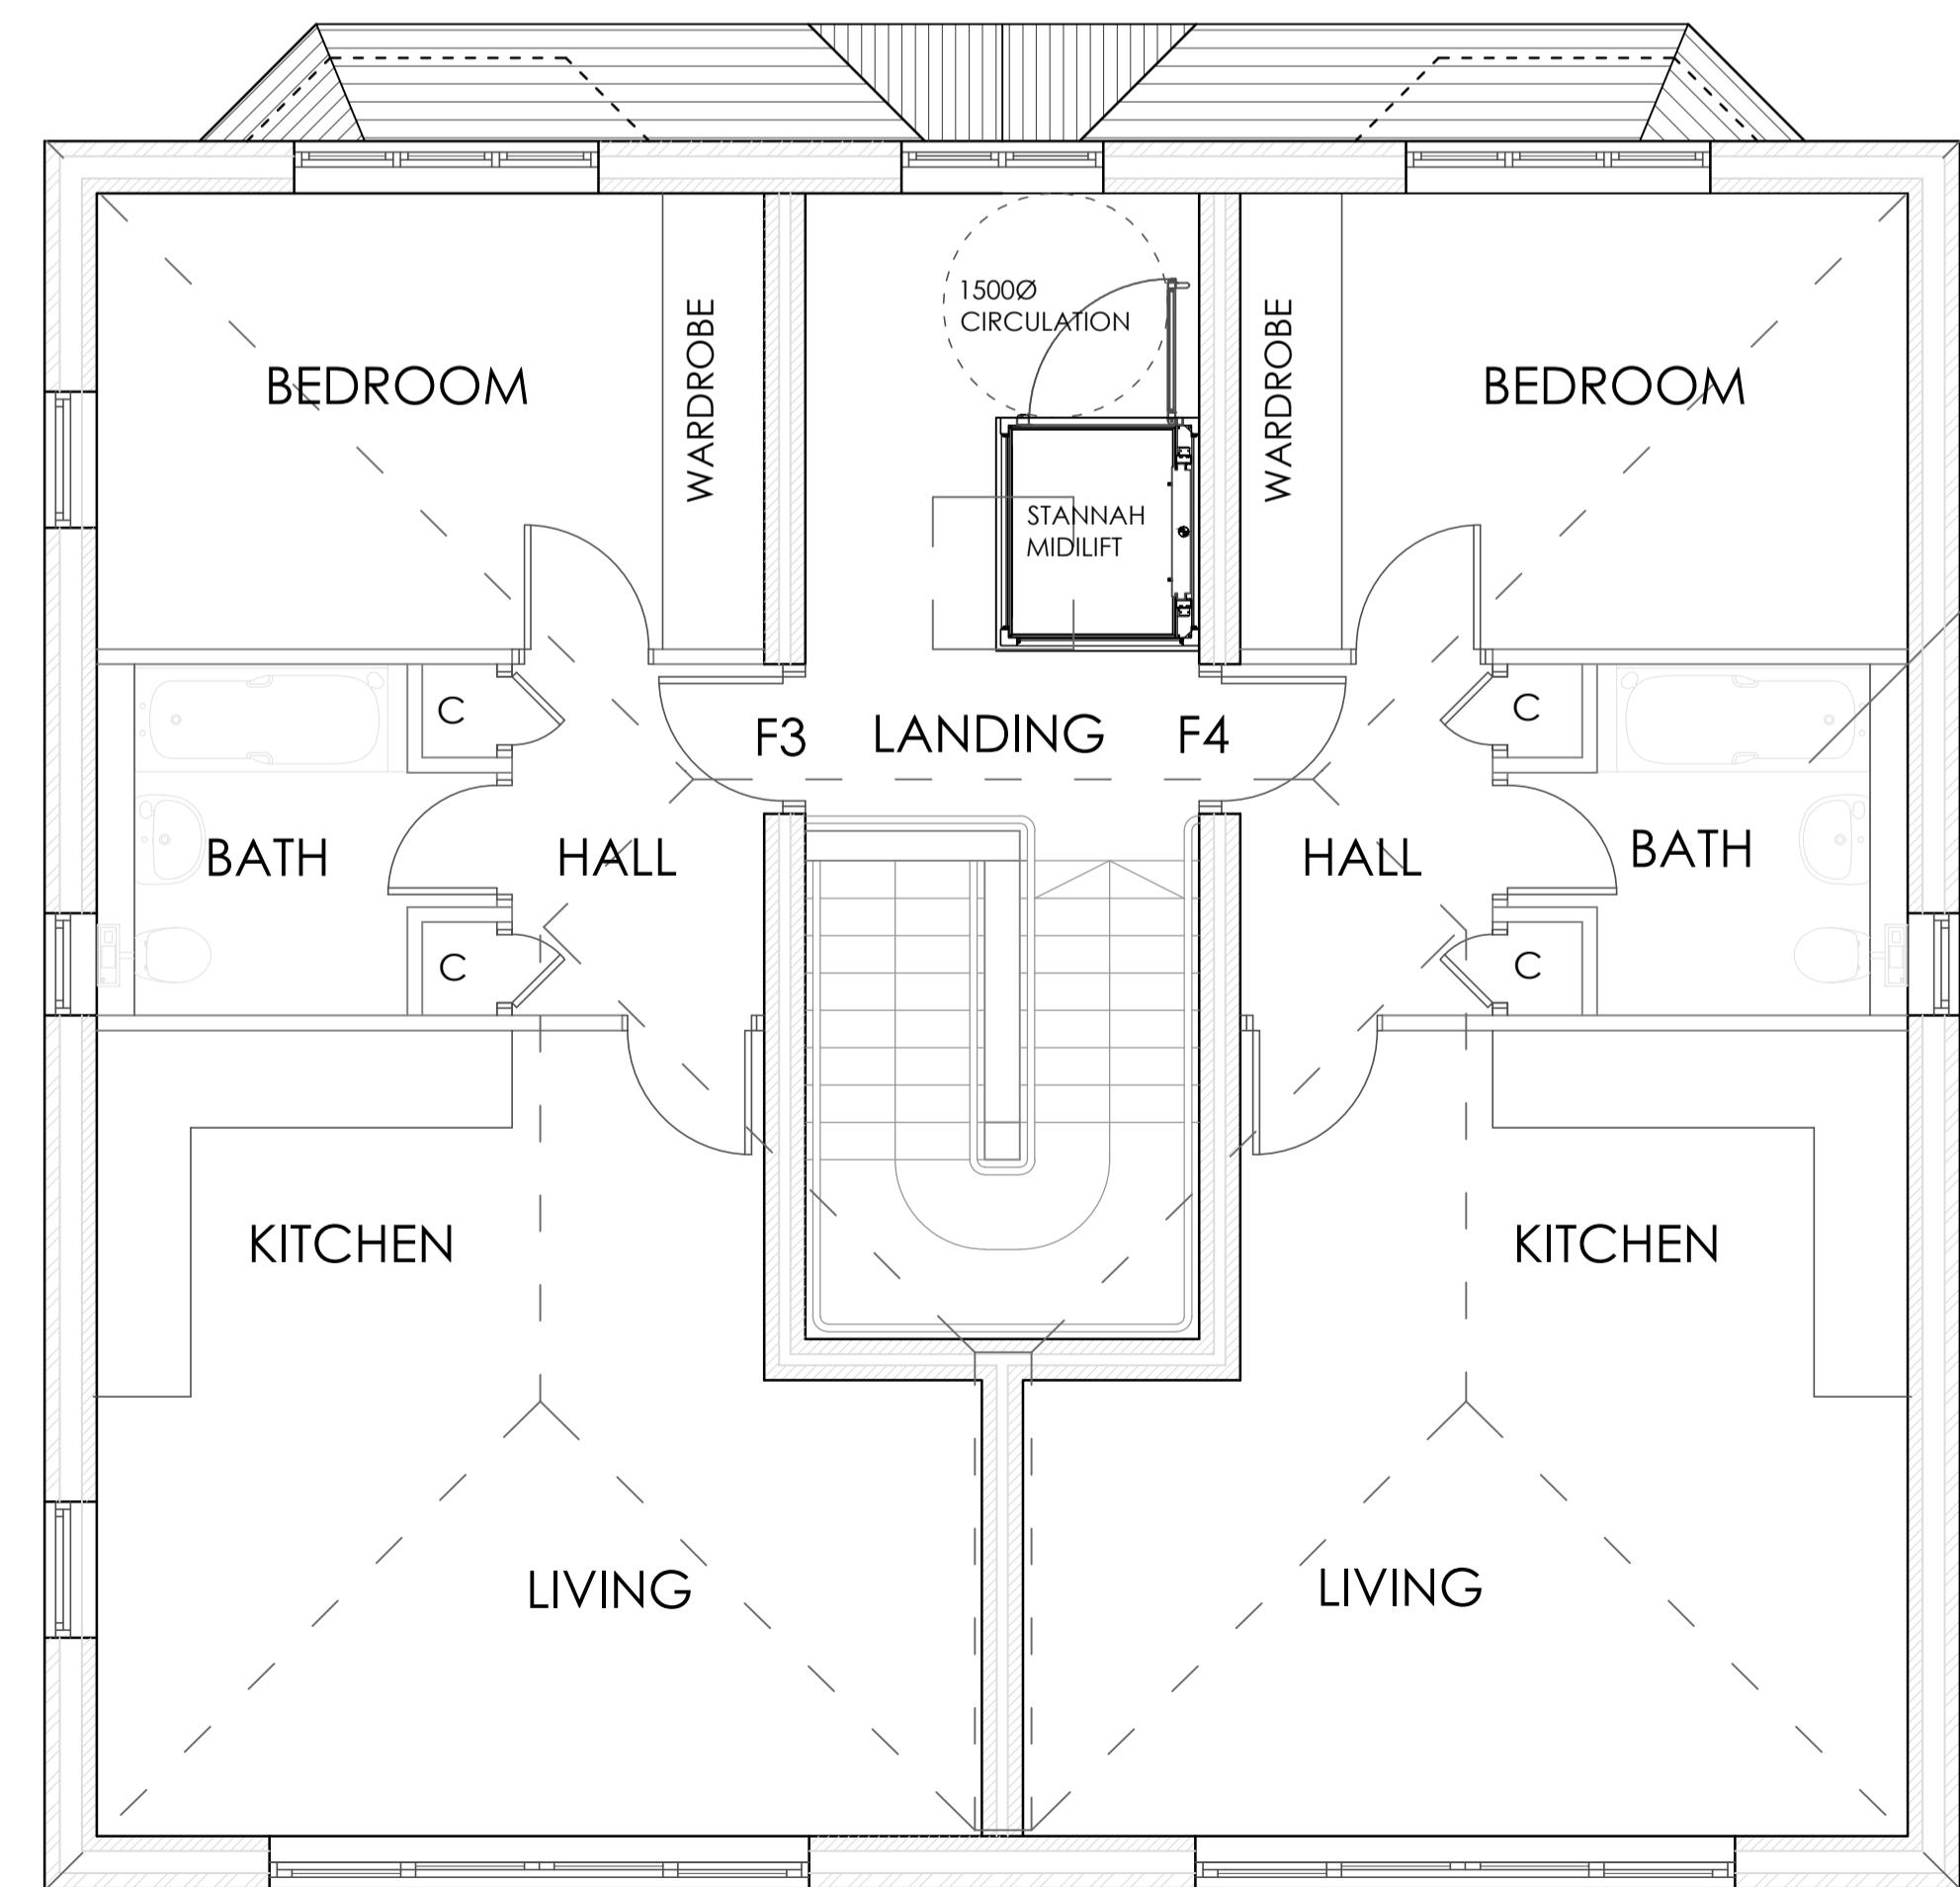

FIRST FLOOR PLAN

SCALE 1 TO 50

0 2000 4000
SCALE BAR (mm) 1:100

0 1000 2000
SCALE BAR (mm) 1:50

Project
PENFIELD ESTATE
17 LANCASTER ROAD
UXBRIDGE UB8 1AP

Drawing
PROPOSED ELEVATIONS & PLANS

WILDE SPOONER RALEIGH

Chartered Building Surveyors

88 Easton Street, High Wycombe,
Buckinghamshire, HP11 1LT
tel: 01494 452452 fax: 01494 452455
admin@widespooneraleigh.co.uk



Drawn by: EM

Scale: 1 to 100 @ A1

Date: 23/03/25

Drawing No. 11352/M/03

Rev.