


GROUND FLOOR PLAN - EXISTING

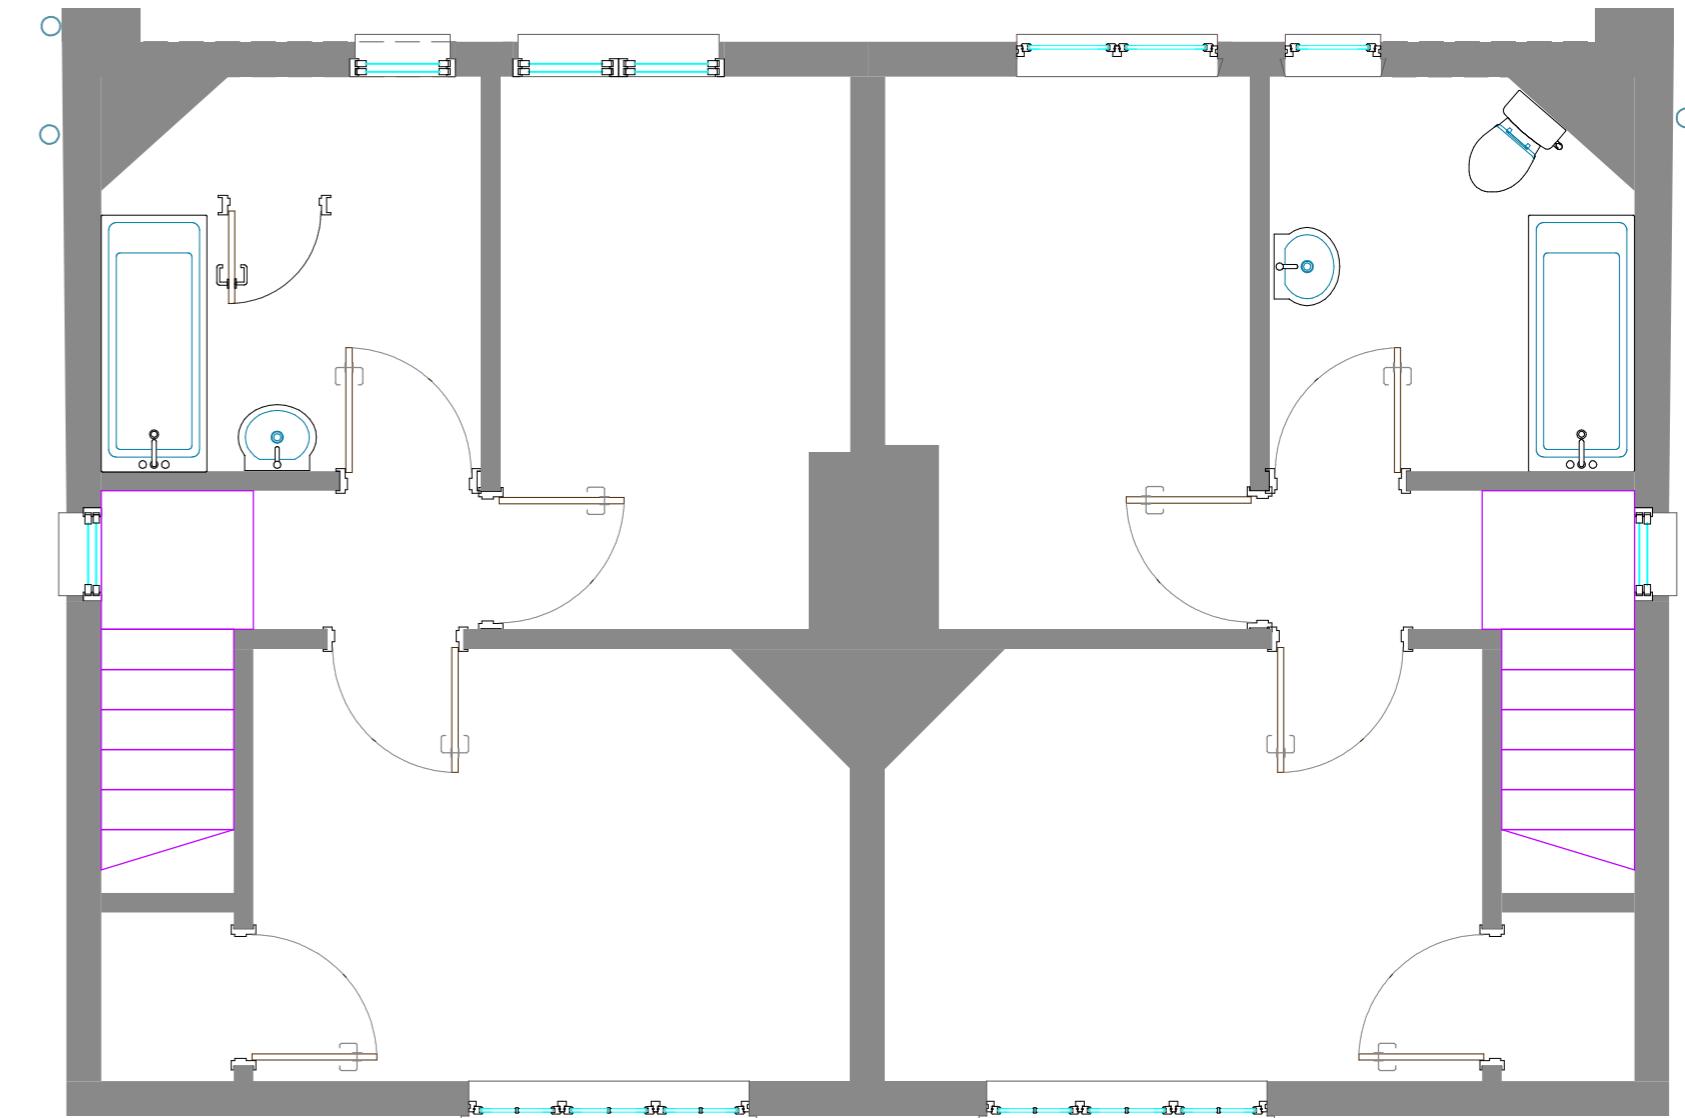

FIRST FLOOR PLAN - EXISTING

PLANS: EXISTING

0 200 400 600 800 1000 2000 3000 4000
scale 1:50

Mark Thomas
Chartered Surveyor

MARK THOMAS BSc FRICS
T: 01895 450800
M: 07515 520755
E: mark@markthomascs.co.uk

For Approval:
Uxbridge United Reformed
Church Charity
7 Hillcroft Road, Penn, Bucks
HP10 8EA
Building Regulations:
For Constructions:
As Built:

Revision:	A
Drawing:	PLANS: EXISTING
Project:	Survey of the Existing Properties

Job No: 4424 Page: P-EX01
Scale: 1:50 @ A2 Date: 16-12-2025