


EXISTING REAR ELEVATION

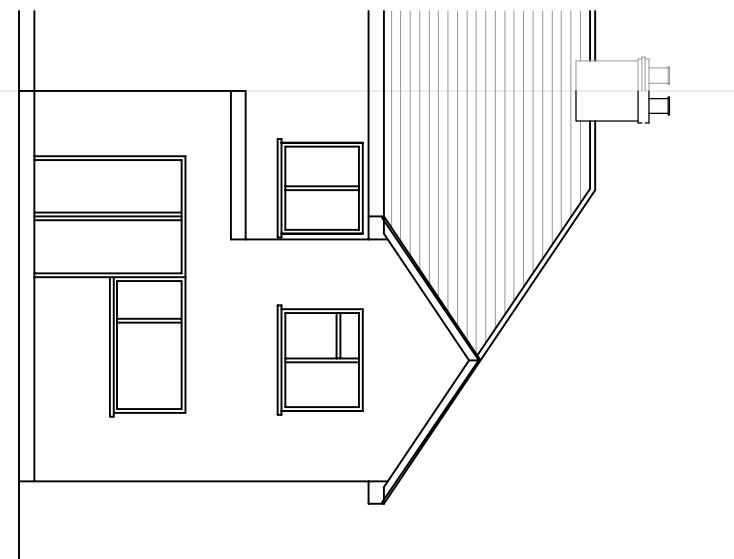

PROPOSED REAR ELEVATION

NOTES:

1. This drawing is to be read in conjunction with all relevant Architects and Engineers drawings
2. Only figured dimensions are to be used for construction
3. All dimensions are to be verified on site prior to work commencing
4. All temporary works are the responsibility of the contractor

Copyright ©

<p>IBJ Infinite Building Journey www.ibjconsultant.com</p>	<p><u>J.BALASINGAM</u></p>	<p>CLIENT : MR. S. SASIKUMAR</p>	<p>DRAWN BY : B.J</p>	<p>REVISION :</p>
			<p>DESIGNED BY : B.J</p>	
PROJECT : 45 Marvell Avenue Hoves UB4 0QS.	<p>TITLE : PROPOSED PART FIRST FLOOR</p>	<p>DRAWING NO : B/J/2024/056/05</p>	<p>SCALE : 1:100</p>	
		<p>DATE : 13/08/2024</p>		<p>ORG.SIZE : A3</p>