



proposed side elevation from no. 16

1:100

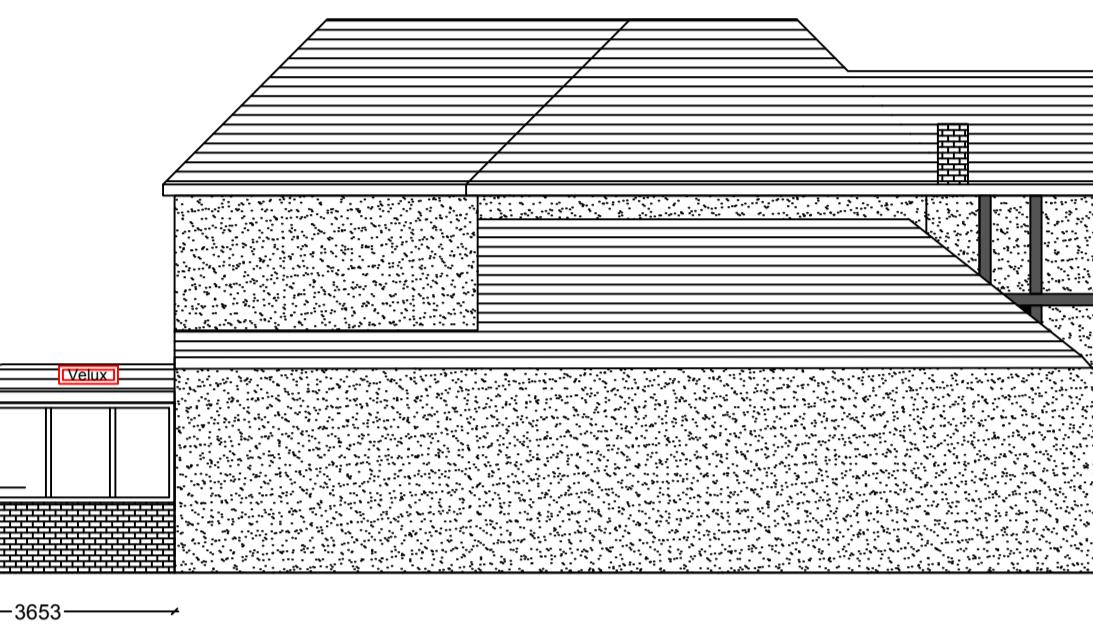


proposed side elevation from no. 20

1:100

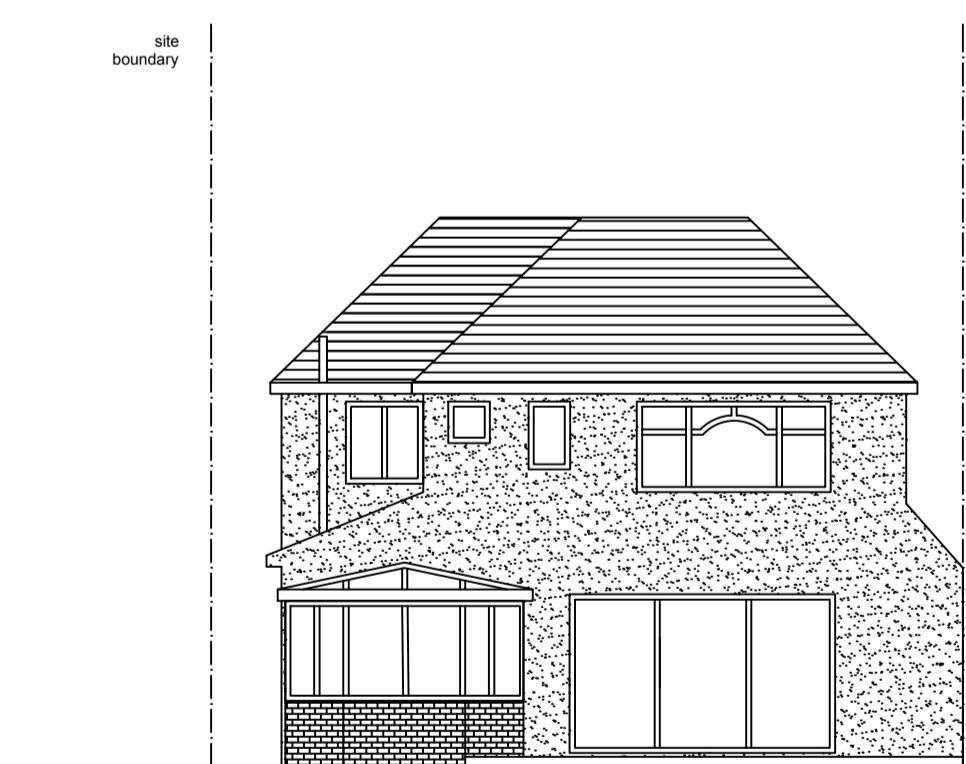


existing rear elevation

1:100

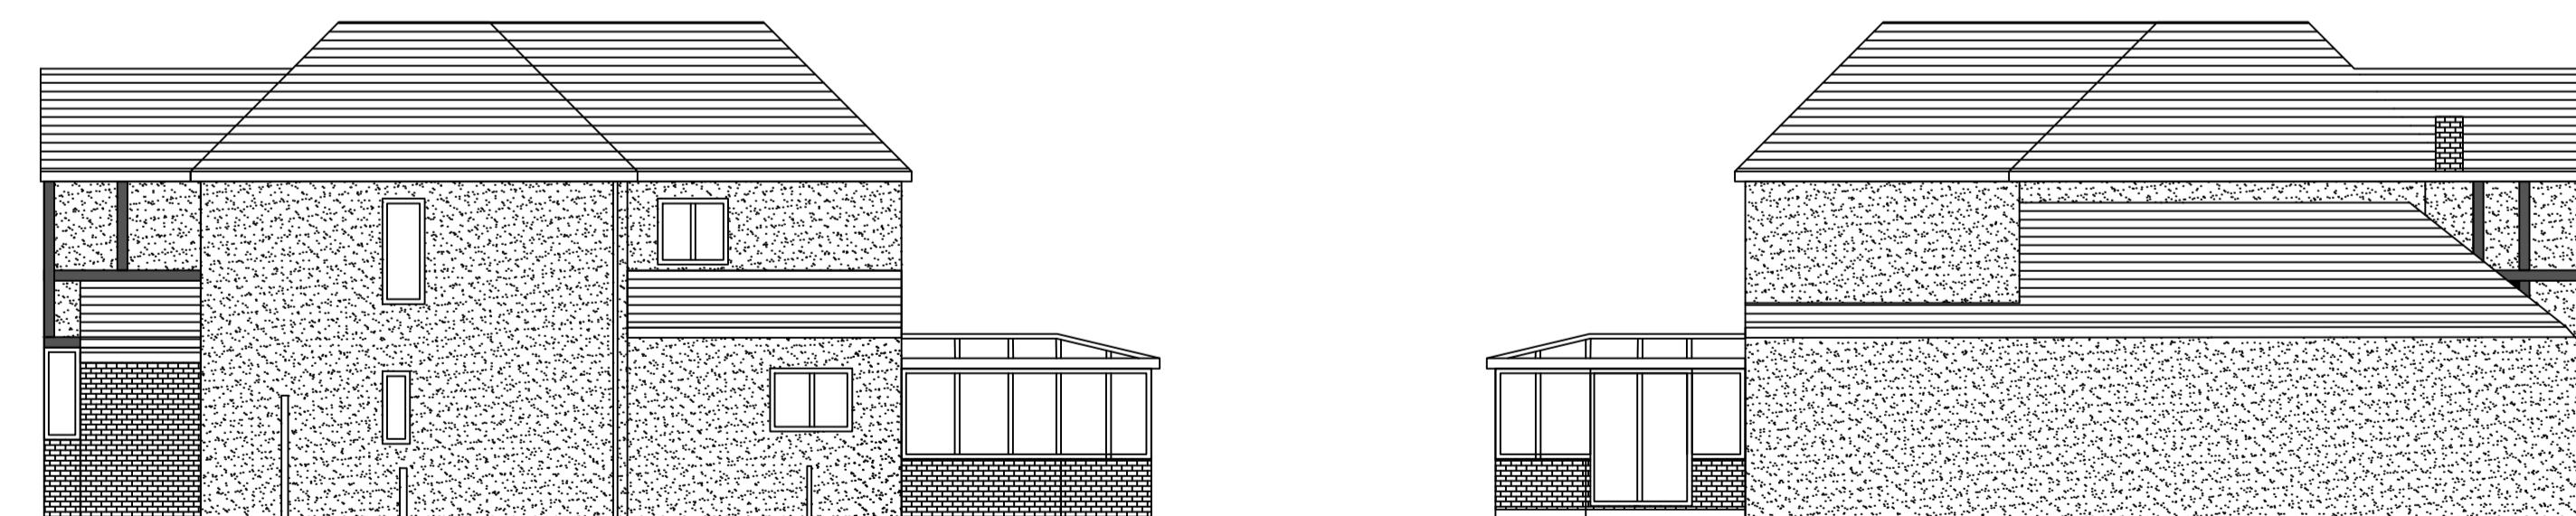

existing side elevation from no. 16

1:100

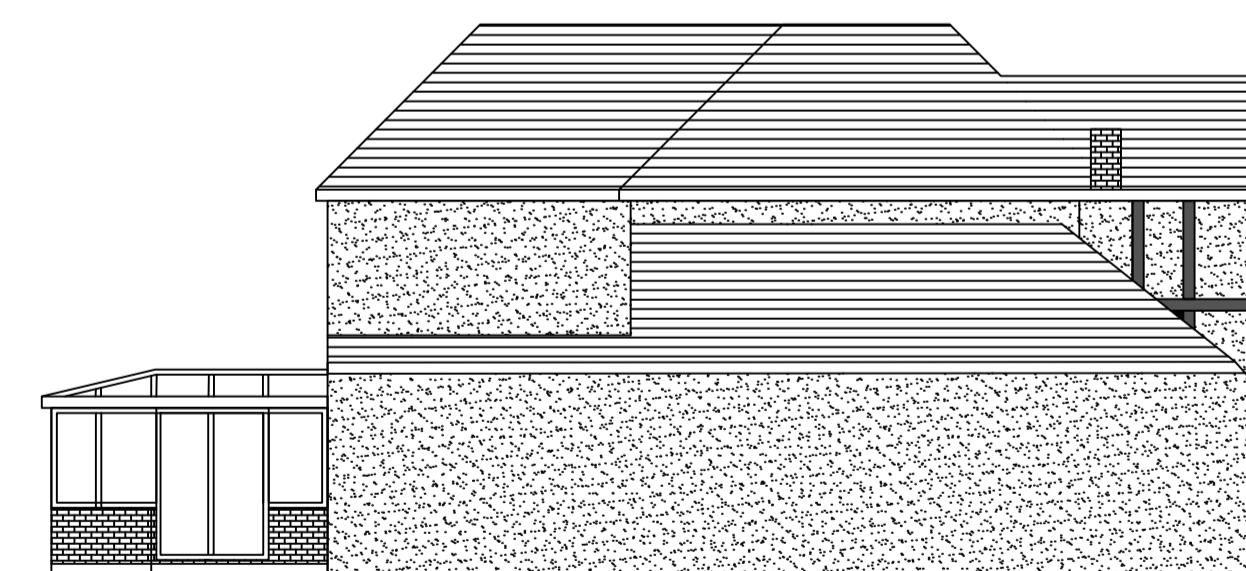

existing side elevation from no. 20

1:100

0m 5m 10m

General Notes

Drg. No.	CON/1605	
No.	Revision/Issue	Date

Firm Name and Address

Middlesex & Herts
7 Elgin Drive
Northwood
Middlesex
HA6 2YR
01923 826280

Project Name and Address

Mr & Mrs Beazley
18 Bury Avenue
Ruislip
Middlesex
HA4 7RT

Project	conservatory & internal alterations	Sheet
Date	06-06-21	
Scale	1:100	02