

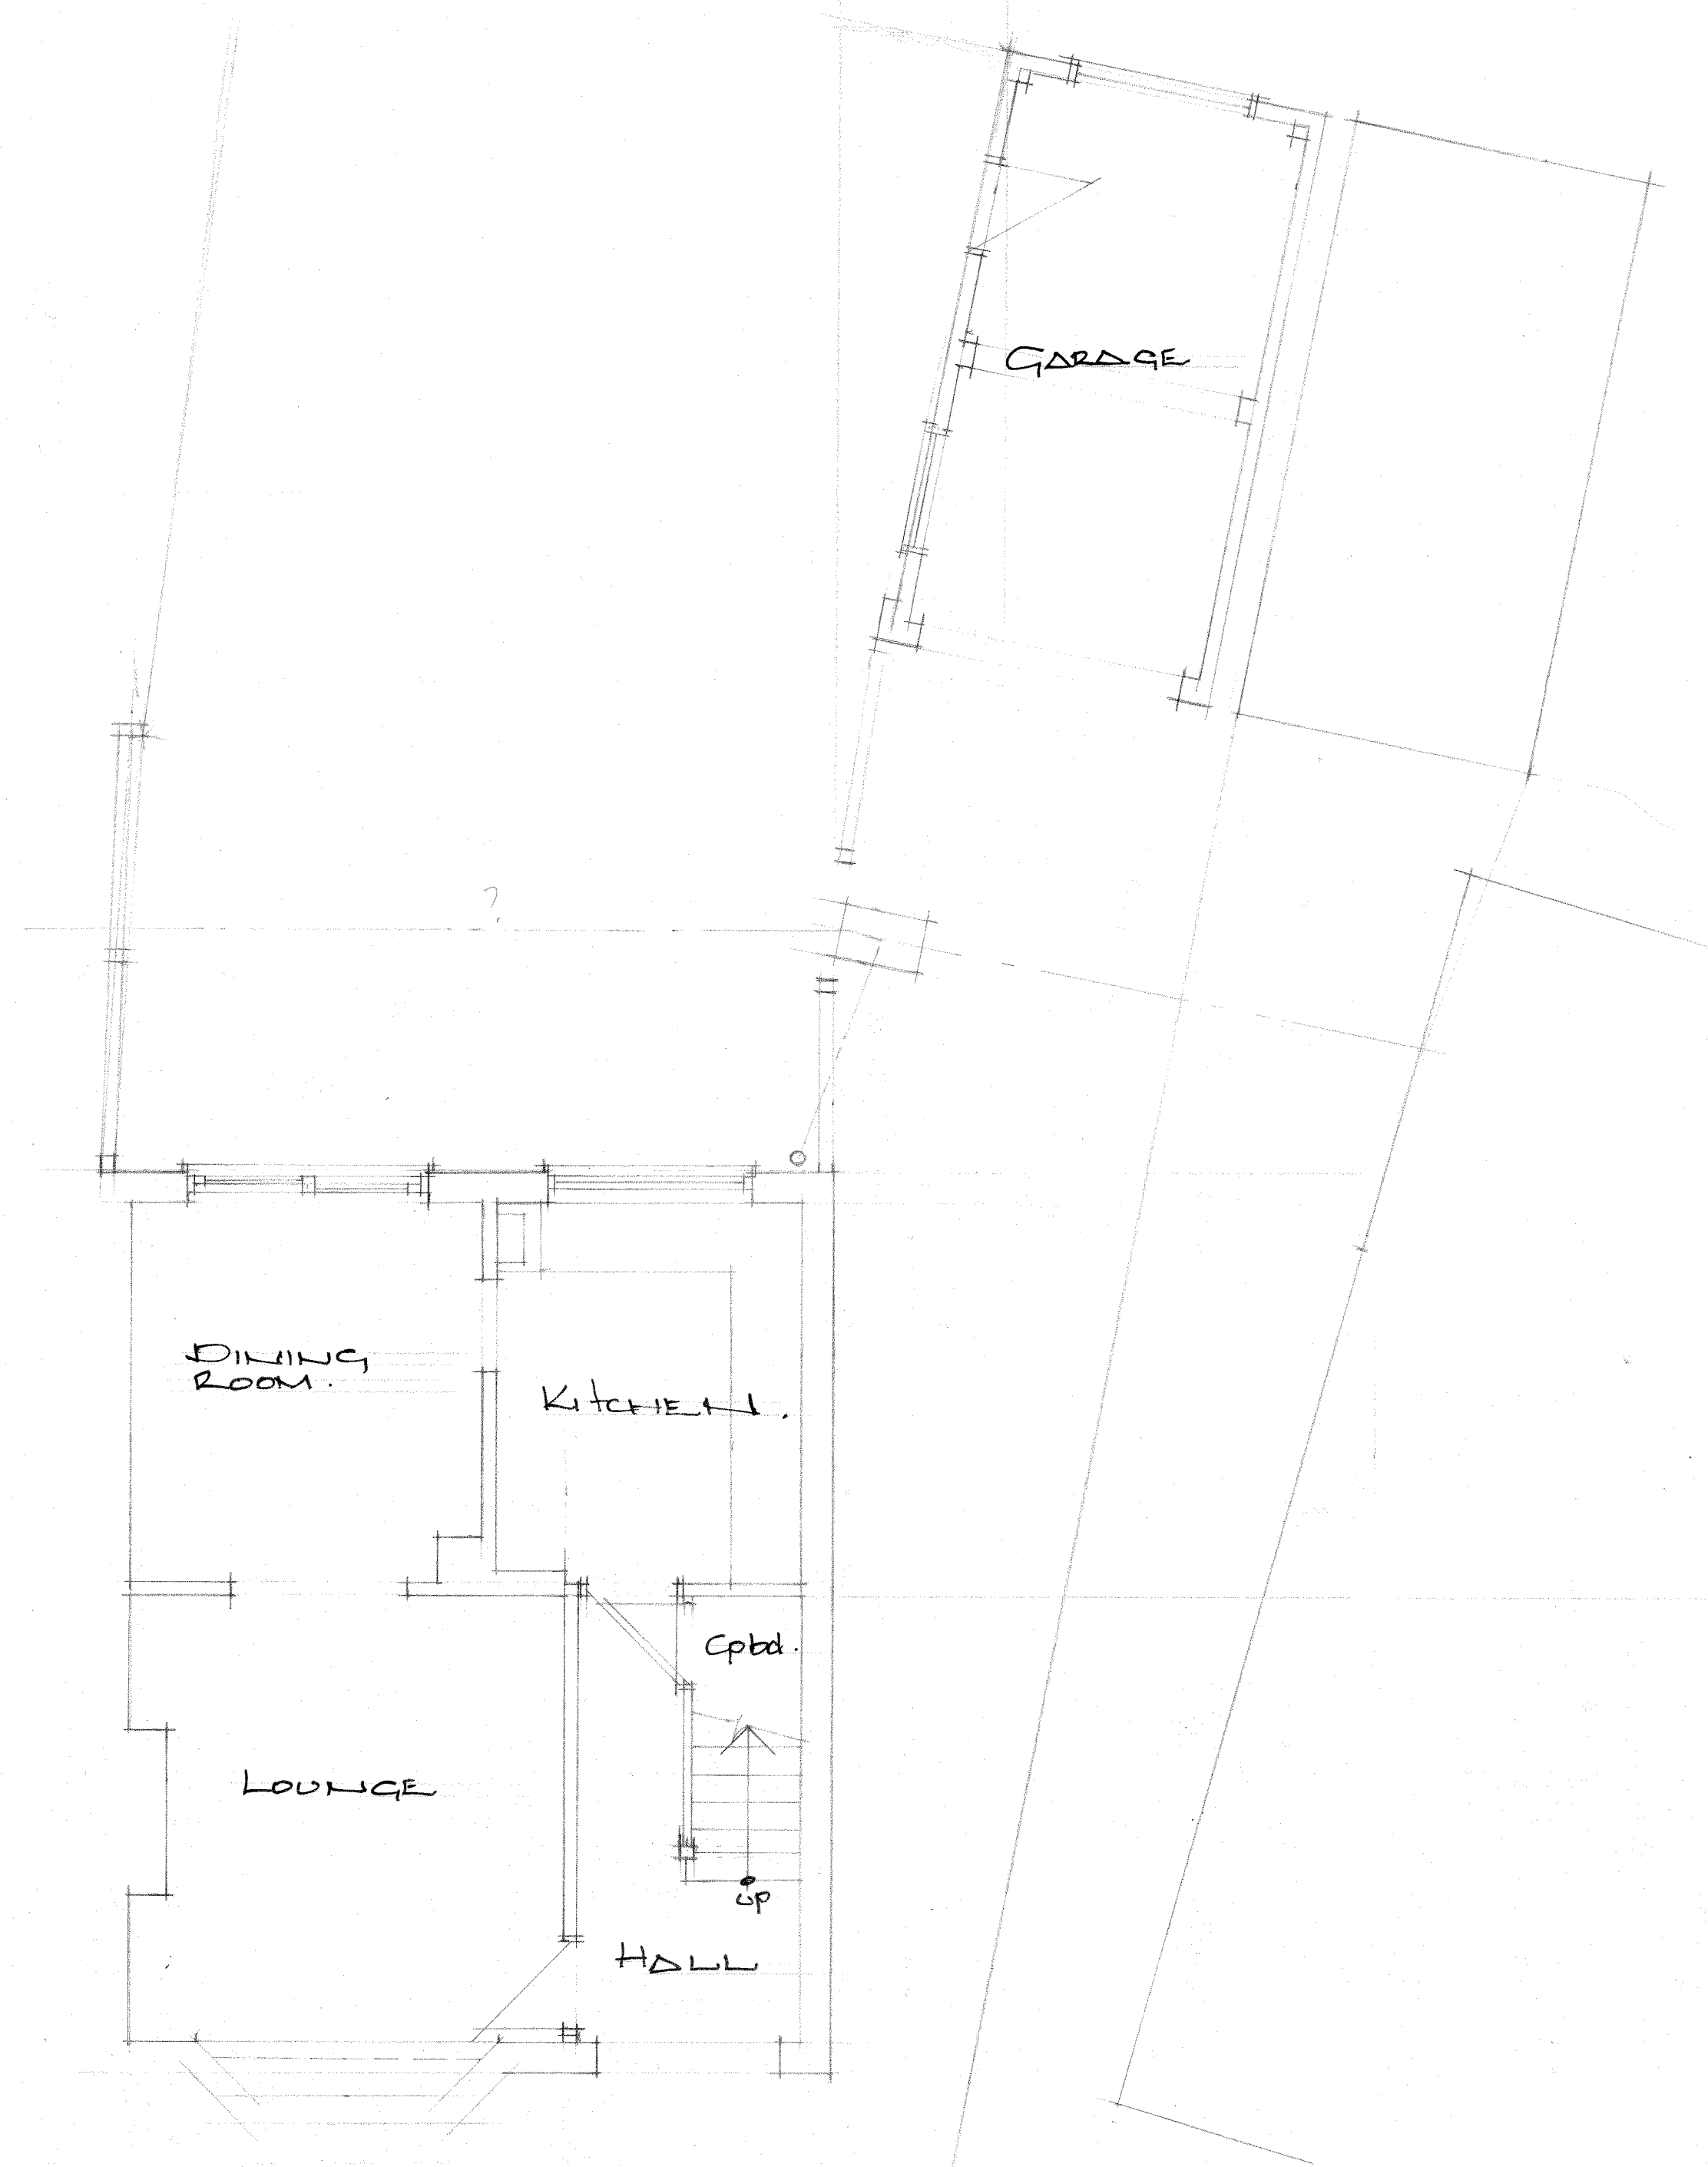
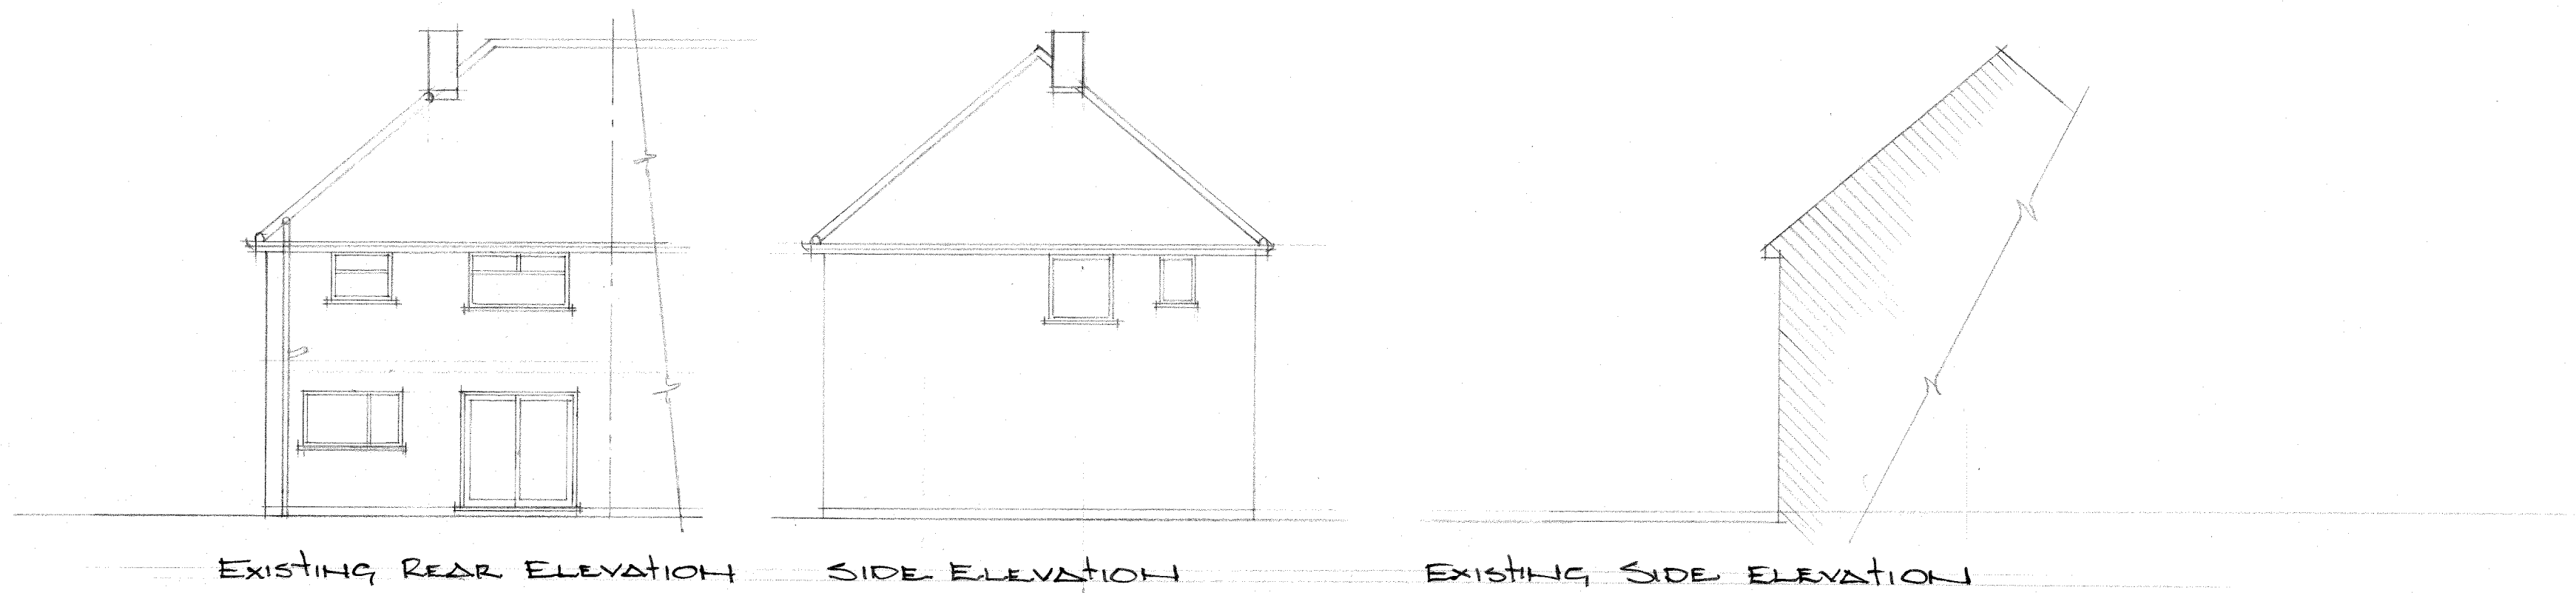


NOTES: Except for Planning Dept. purposes
All dimensions must be checked on site and not
scaled from this drawing.

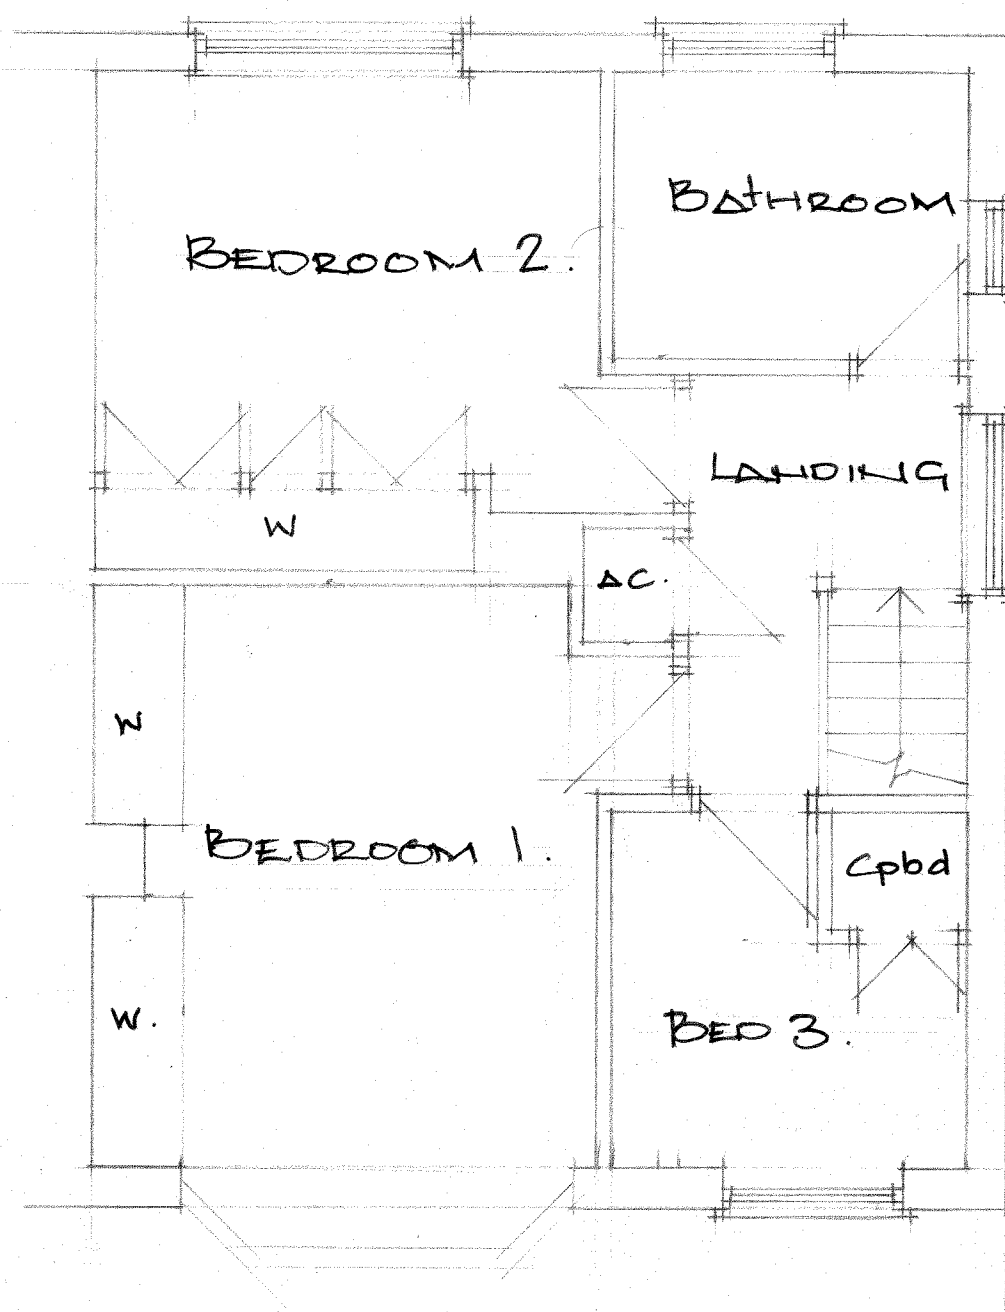

EXISTING GROUND FLOOR PLAN.

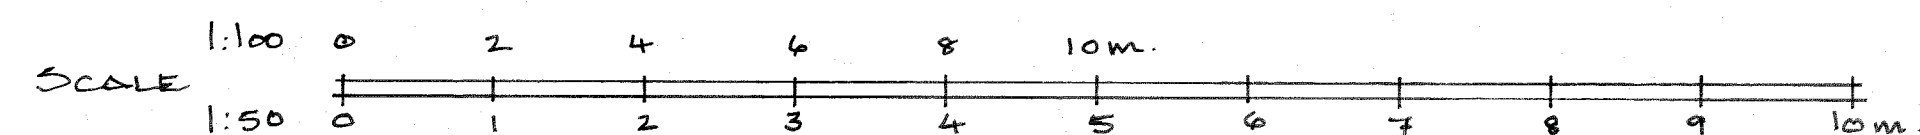

EXISTING FIRST FLOOR PLAN.

A	Date	Revisions

©copyright

JOHN EDGELL
chartered building surveyor

John Edgell MRCBS
email: mail@johnedgell.co.uk



Tel: 01727 836906
Mobile: 07831 285355

Client

Job Title

62 ACACIA AVENUE
BLISLIP
MIDDLESEX HA4 8RQ

Drawing Title

EXISTING PLANS
& ELEVATIONS

Scale 1:100 & 1:50

Date 5 Feb 2021

Drawn by JE

Drg No.

NM 2021 / 1

Rev.