




0 1 2 3 4 5 6 7 8 9 10
SCALE 1:50

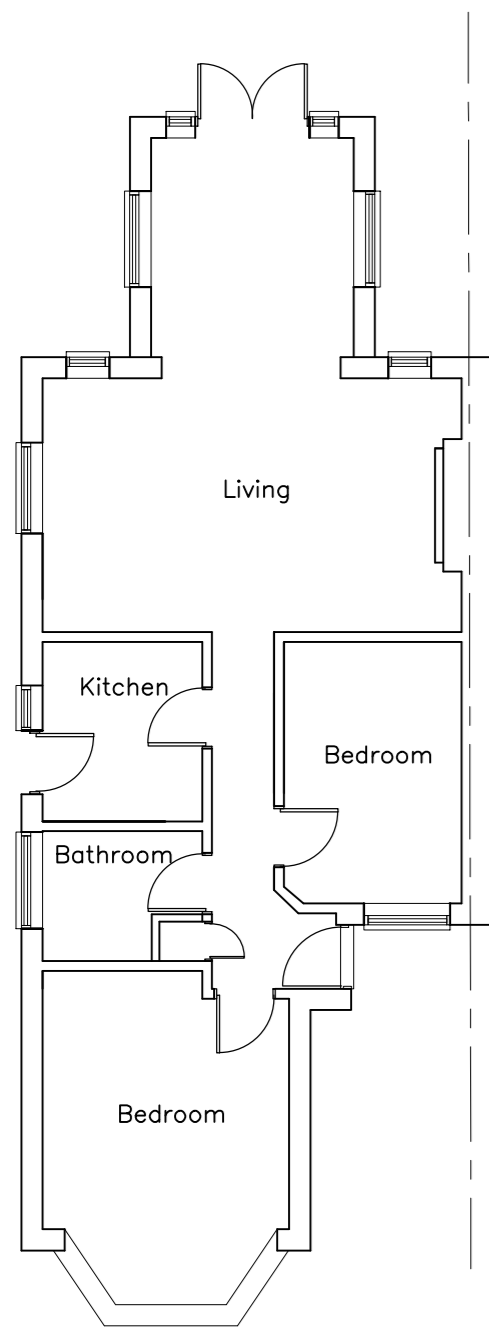


EXISTING GROUND FLOOR PLAN
1:100

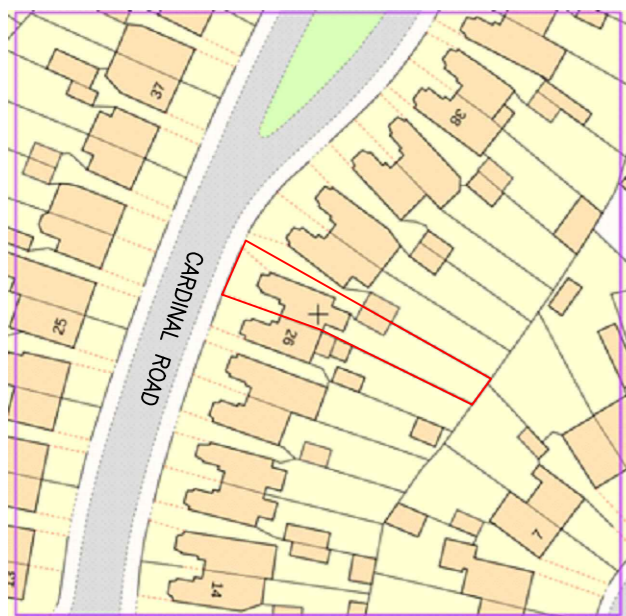


SITE LOCATION PLAN
1:1250

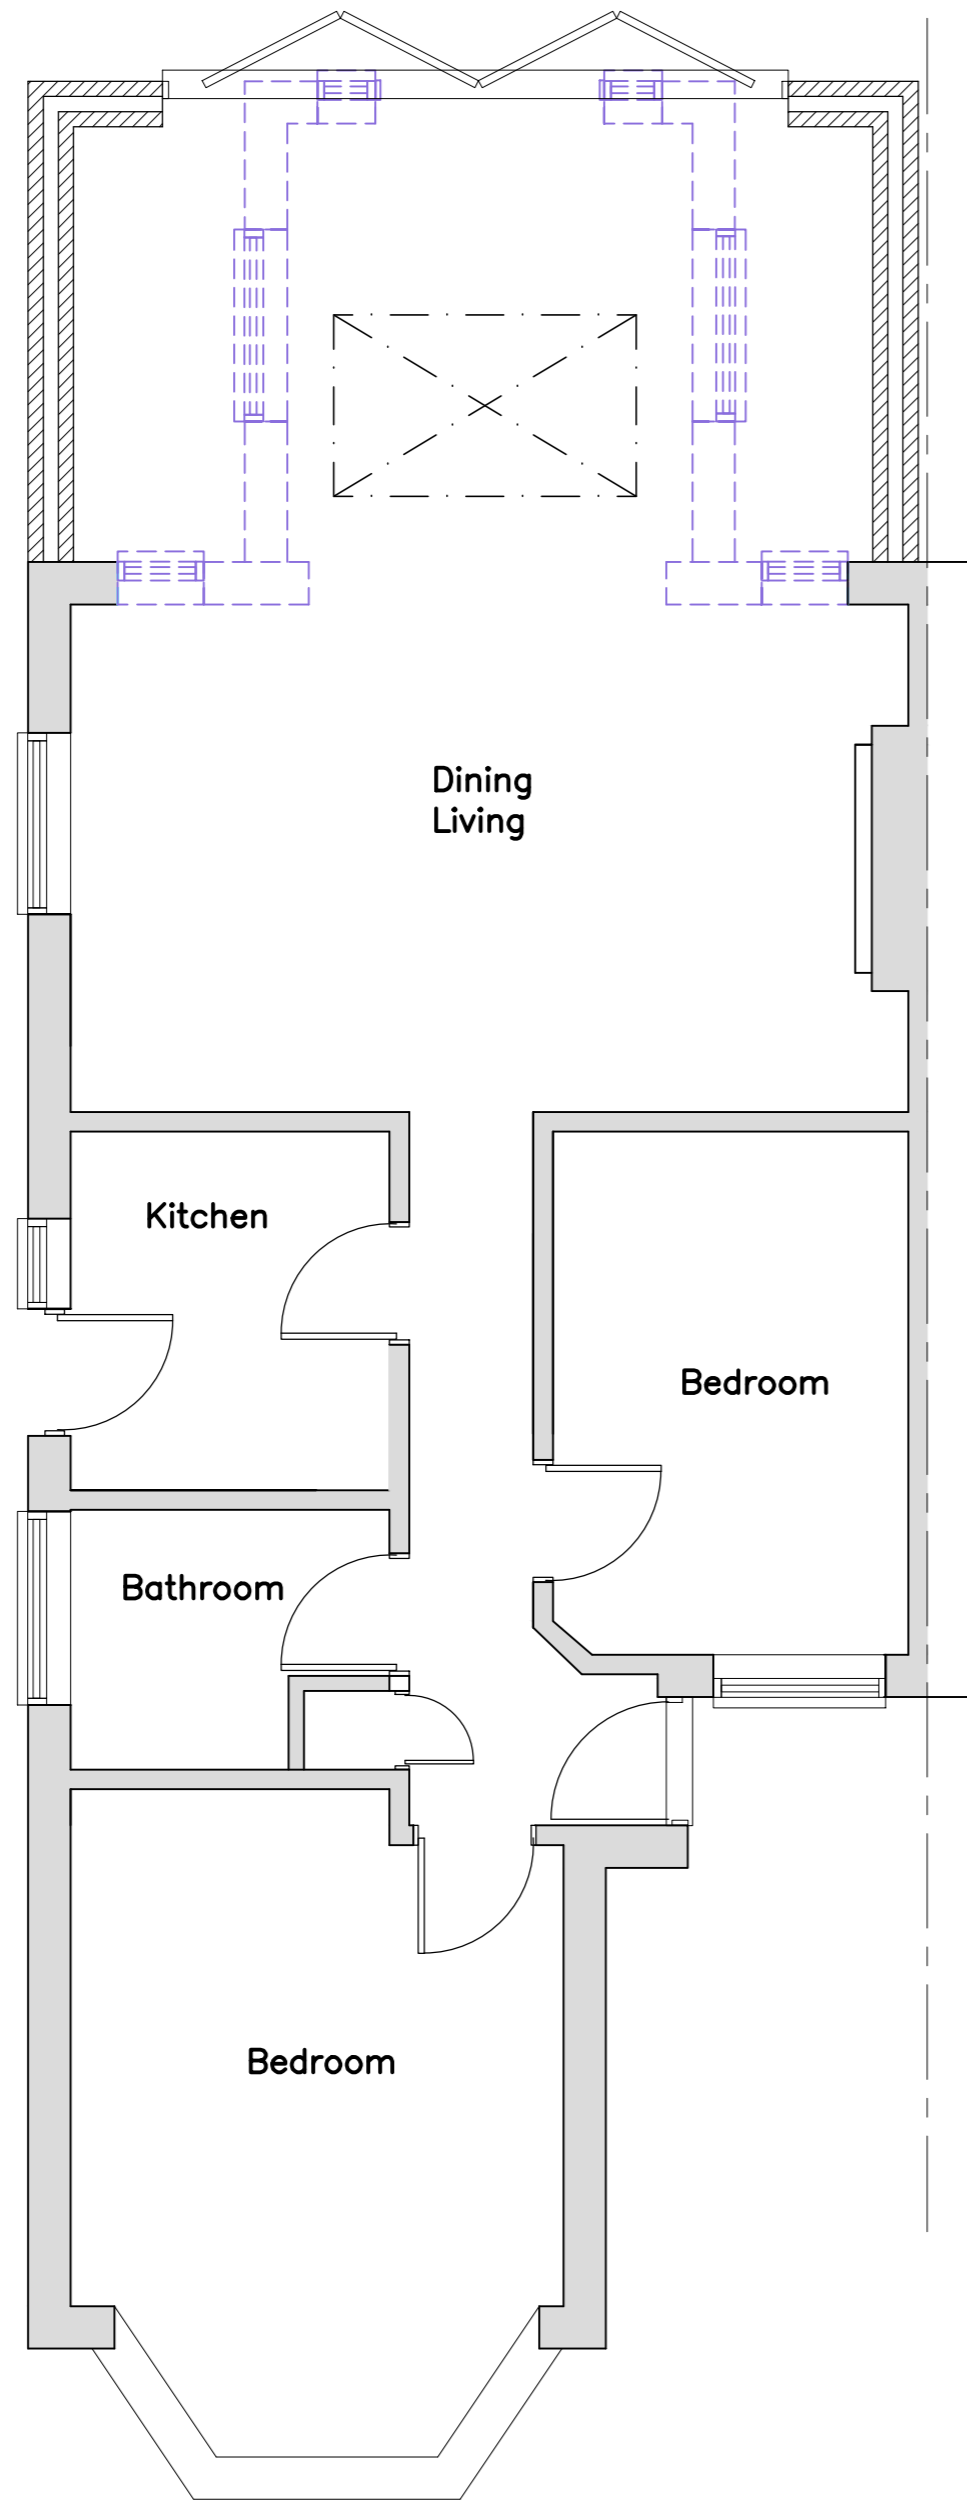


PROPOSED GROUND FLOOR PLAN

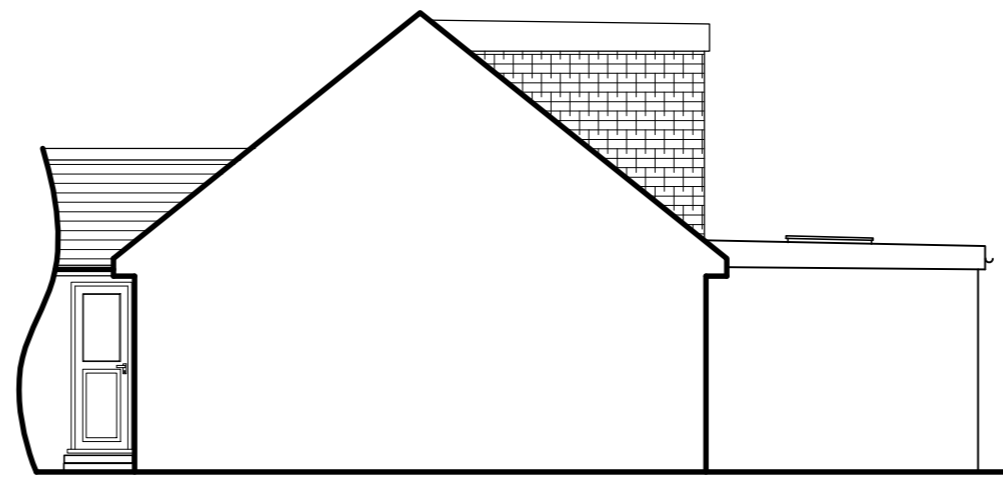

EXISTING SIDE ELEVATION
1:100

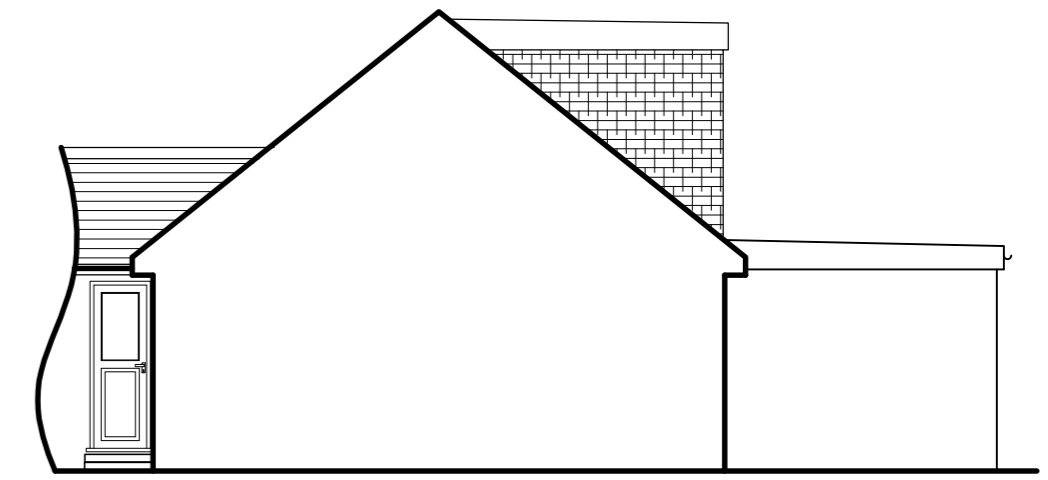

PROPOSED SIDE ELEVATION
1:100

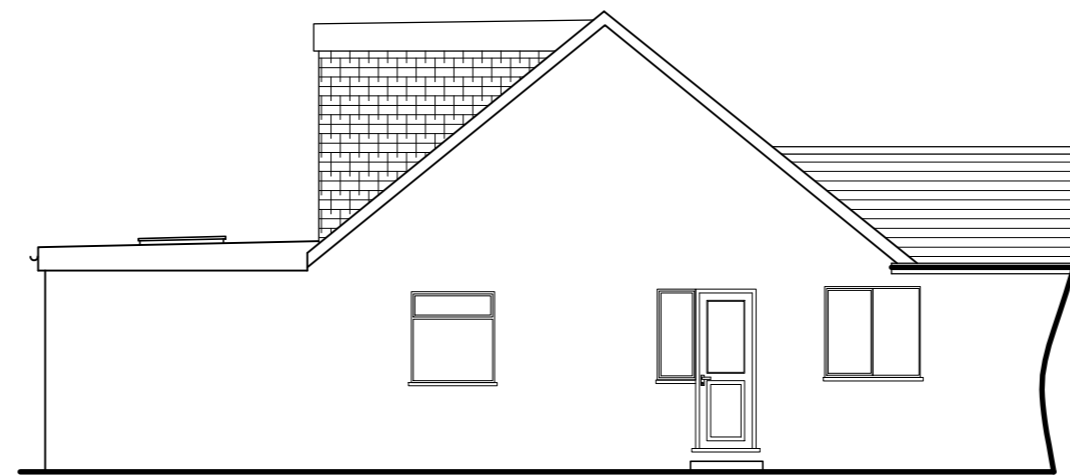

EXISTING SIDE ELEVATION
1:100




PROPOSED SIDE ELEVATION
1:100



EXISTING REAR ELEVATION
1:100



PROPOSED REAR ELEVATION
1:100

 KDA Designs Ltd. Architectural & Structural Services kevin@kdadesigns.co.uk <small>This drawing is property of Mr. Kevin D'Amico. The information it contains is copyright and is not to be copied or used without prior permission.</small>	Project SINGLE STOREY REAR EXTENSION 28 CARDINAL ROAD RUISLIP HA4 9QD	Drawing PLANNING DRAWING	REVISIONS	
			Scale A2@1:50 UNO	Date APRIL 2026
			Drg. No. 28CR/P01	Rev