




1 EXISTING GROUND FLOOR PLAN  
Scale 1:100@A3

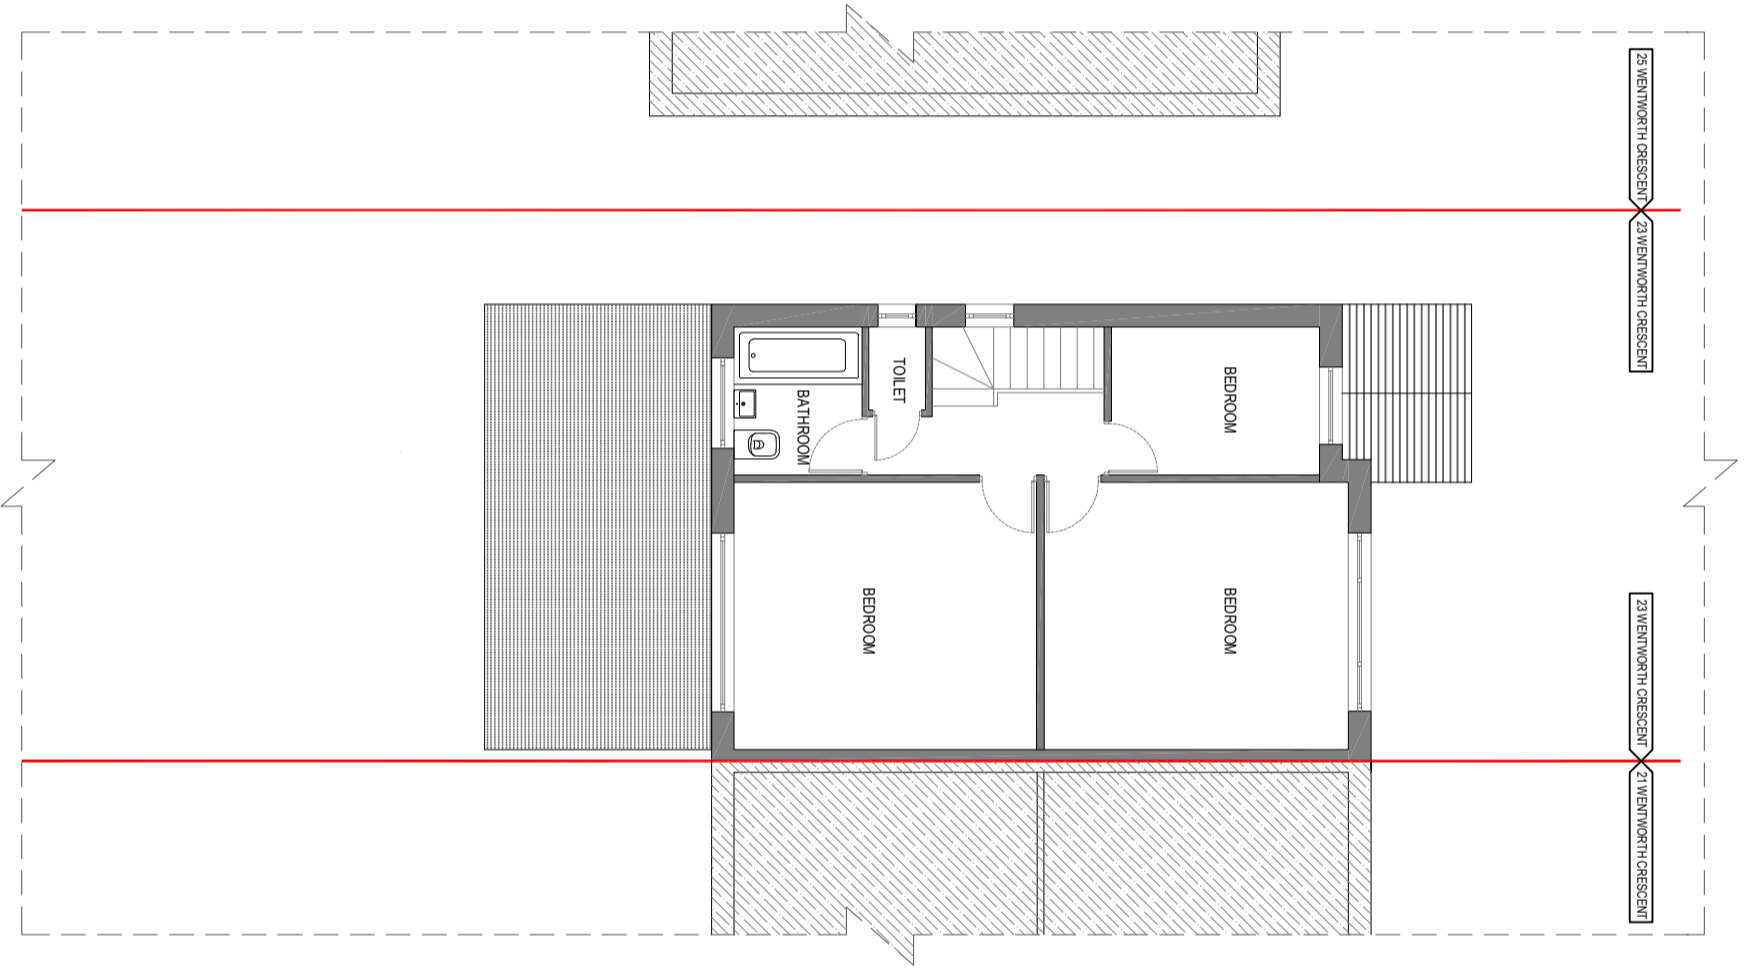

1 EXISTING FIRST FLOOR PLAN  
Scale 1:100@A3

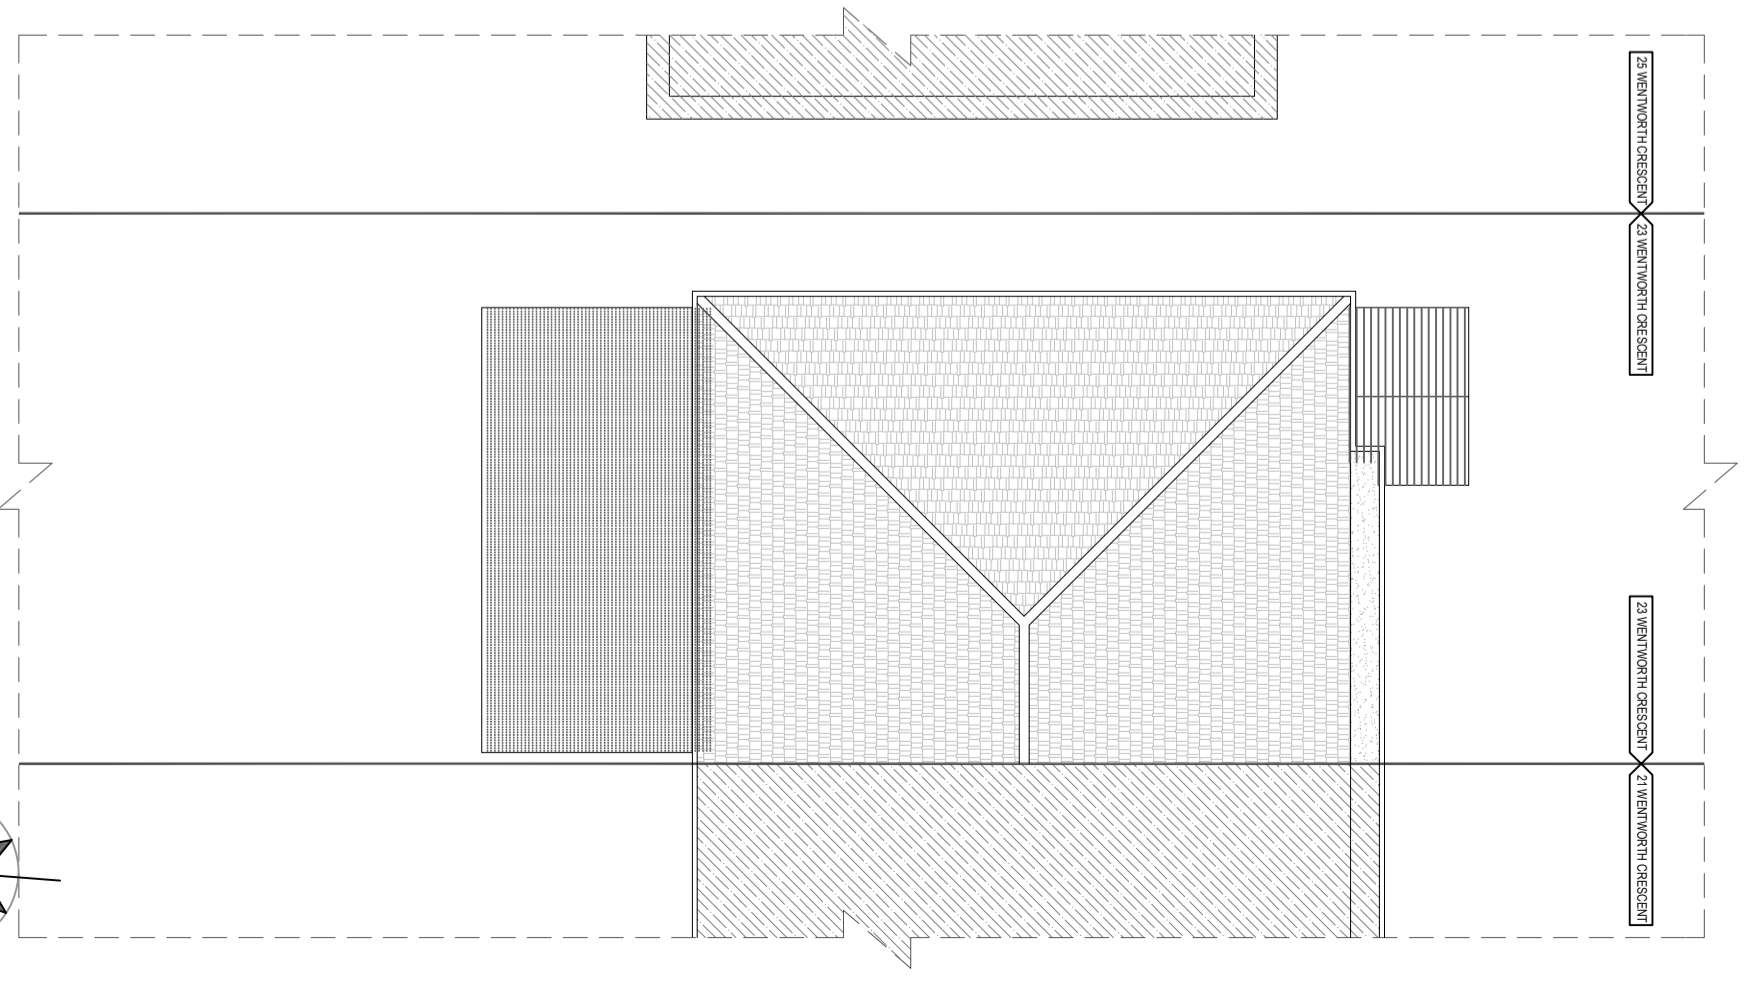

1 EXISTING ROOF PLAN  
Scale 1:100@A3

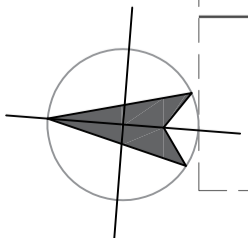

- NOTES:**
- This drawing is prepared solely for planning and building regulatory purposes. It is not intended for reliance for construction purposes and should not be used as such.
  - Dimensions shown are approximate and subject to change without notice. Final construction and checks are responsibility of the contractor on site prior to engaging in works.
  - Any dimensions, levels, site, position and location of particular as indicated on drawings are to be verified by the applicant/contractor on site prior to engaging in works.
  - The drawing is prepared on the basis of information provided by the applicant/contractor. The applicant/contractor is responsible for the accuracy of the information provided.
  - The drawing is prepared on the basis of information provided by the applicant/contractor. The applicant/contractor is responsible for the accuracy of the information provided.
  - For any structural references please refer to structural engineer's drawings & calculations.



<b>LAWFUL DEVELOPMENT CERTIFICATE</b>		DRAWING TITLE: EXISTING PLAN	DRAWING NUMBER: <b>GA 1001</b>
PROJECT: 23 WENTWORTH CRESCENT, UB3 1NL	SCALE: 1:100@A3	DATE: 21/02/2026	<b>A</b>