





Location Plan
Scale 1:1250@A3

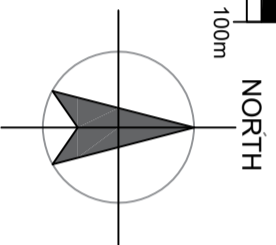

© Crown copyright 2020 Ordnance Survey 10005143

 

Site Plan
Scale 1:500@A3

WENTWORTH CRESCENT

NOTES:
ALL WORK TO BE CARRIED OUT IN ACCORDANCE WITH THE CURRENT BUILDING REGULATIONS.
ALL DIMENSIONS / LEVELS TO BE CHECKED AND VERIFIED ON SITE BEFORE COMMENCEMENT OF WORK.
THIS DRAWING IS TO BE USED IN CONJUNCTION WITH PROJECT WORKING DRAWINGS, SPECIFICATIONS, DETAILS AND STRUCTURE DRAWINGS.
ALL MATERIAL USED IN THE PROPOSED EXTENSION SHOULD MATCH THE EXISTING BUILDING.

PLANNING DRAWINGS		DRAWING TITLE: LOCATION AND SITE PLAN		DRAWING NUMBER: GA 1000
PROJECT: 23 WENTWORTH CRESCENT, UB3 1NL	SCALE: As shown @A3	DATE: 21/02/2026		