



Notes:  
 © 2025 Blue Architecture Limited.  
 All rights reserved.  
 All drawings are for the purpose of gaining  
 Planning Permission approval only.  
 All written dimensions to be taken in  
 preferences to scaled dimensions.

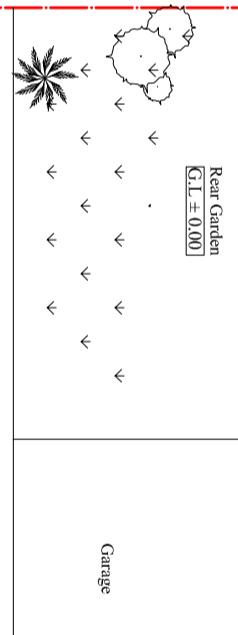

Patio

Garage

Rear Garden  
 G.L ± 0.00


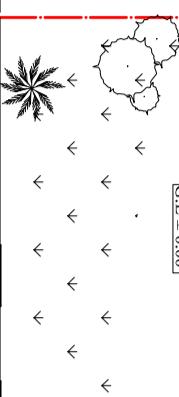


Patio

2770

Dining  
 FHt:2430

Kitchen

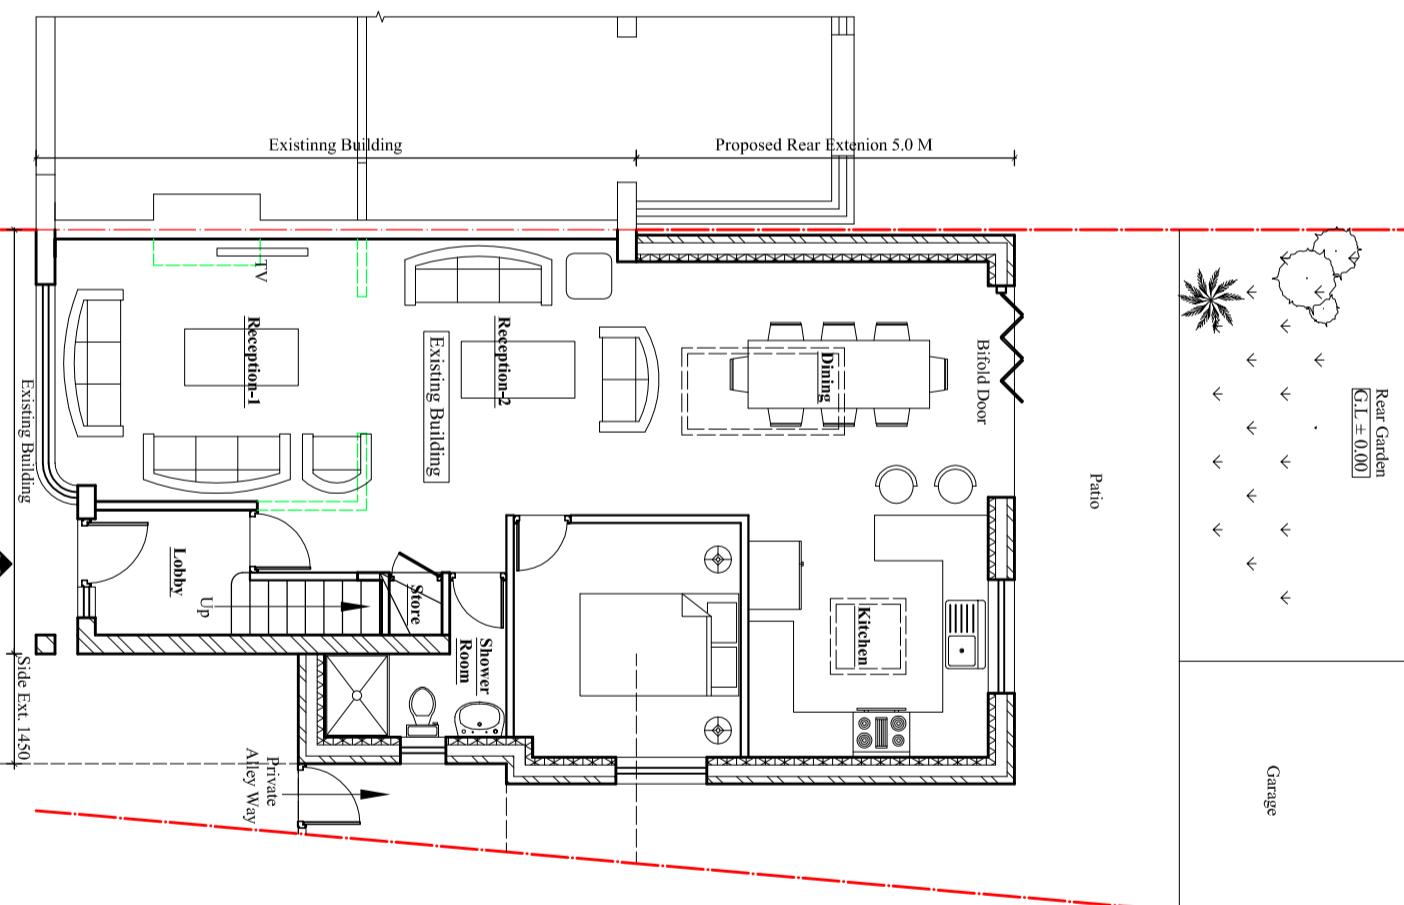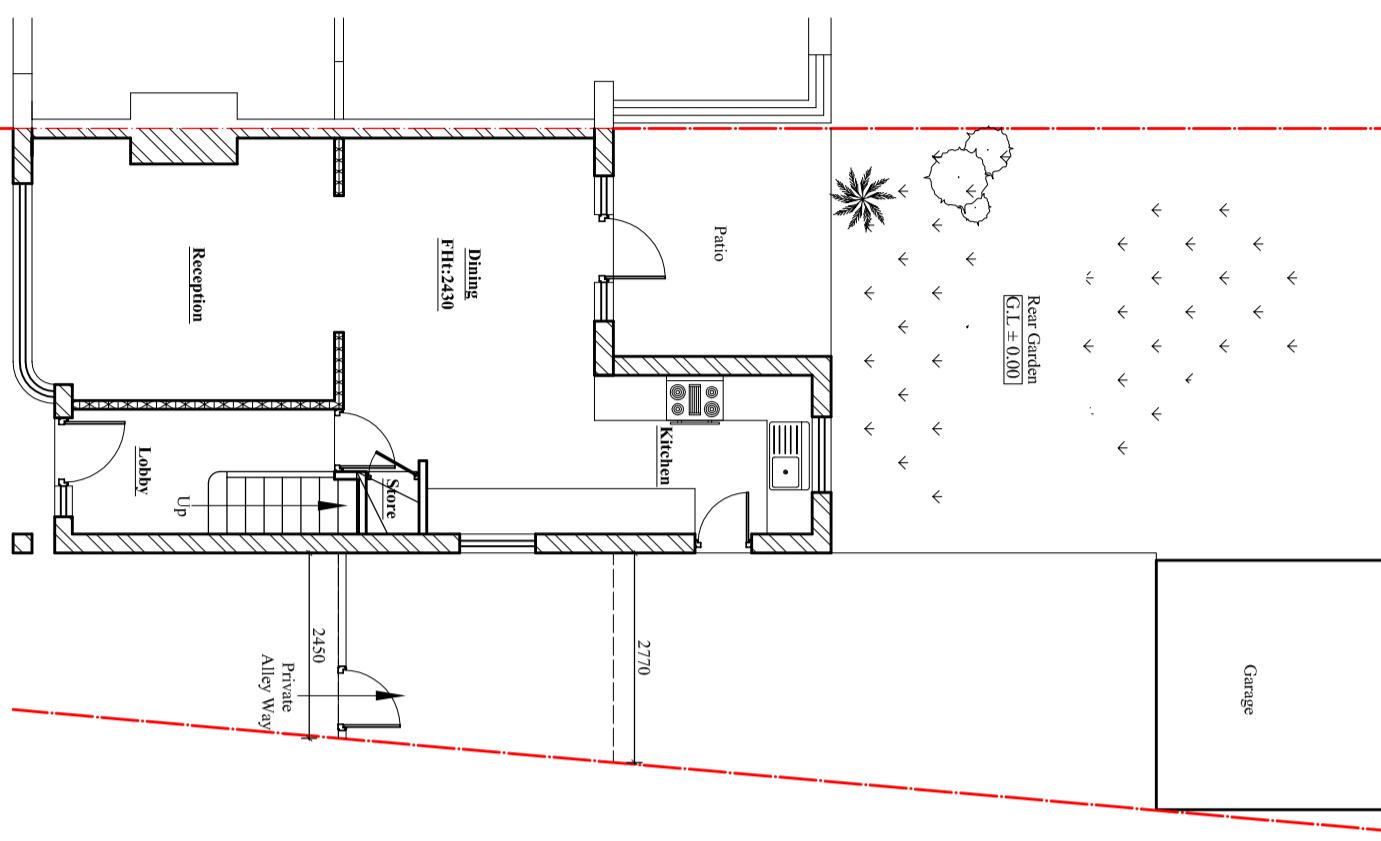

**Client:**  
**Mrs. Keetna Kirupa-Ajith.**

**Project:**  
 Proposed Single storey side/rear extension and  
 Demolish existing part single storey extension.

**Location:**  
 77 Hurstfield Crescent, Hayes,  
 Middlesex, UB4 8DW.

**Status:** PLANNING

**Title:**  
 Existing and Proposed Ground Floor plans.

Drawn by:	Str. Er.	Checked by:
<b>L.P</b>	---	R.K
Project no: <b>BAL-1808</b>	Sheet Size <b>A3</b>	Sheet no.
Date: 08/02/2025	Scale: 1:100	<b>01</b>

**Existing Ground Floor Plan**

Scale: 1:100

**Proposed Ground Floor Plan**

Scale: 1:100