
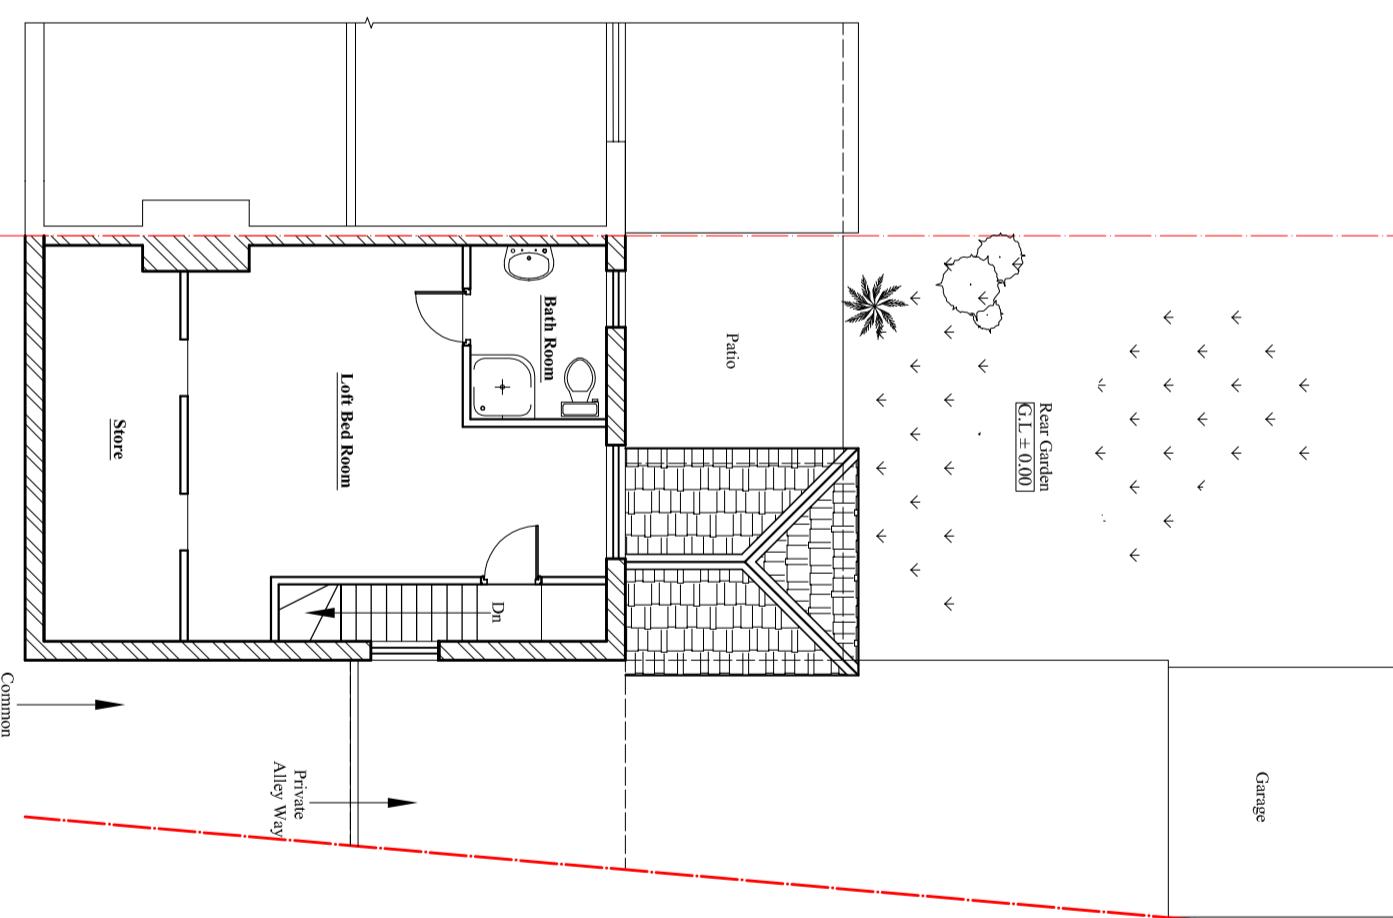


Notes:
 © 2025 Blue Architecture Limited.
 All rights reserved.
 All drawings are for the purpose of gaining
 Planning Permission approval only.
 All written dimensions to be taken in
 preferences to scaled dimensions.

Rear Garden
 G.L ± 0.00

Rear Garden
 G.L ± 0.00

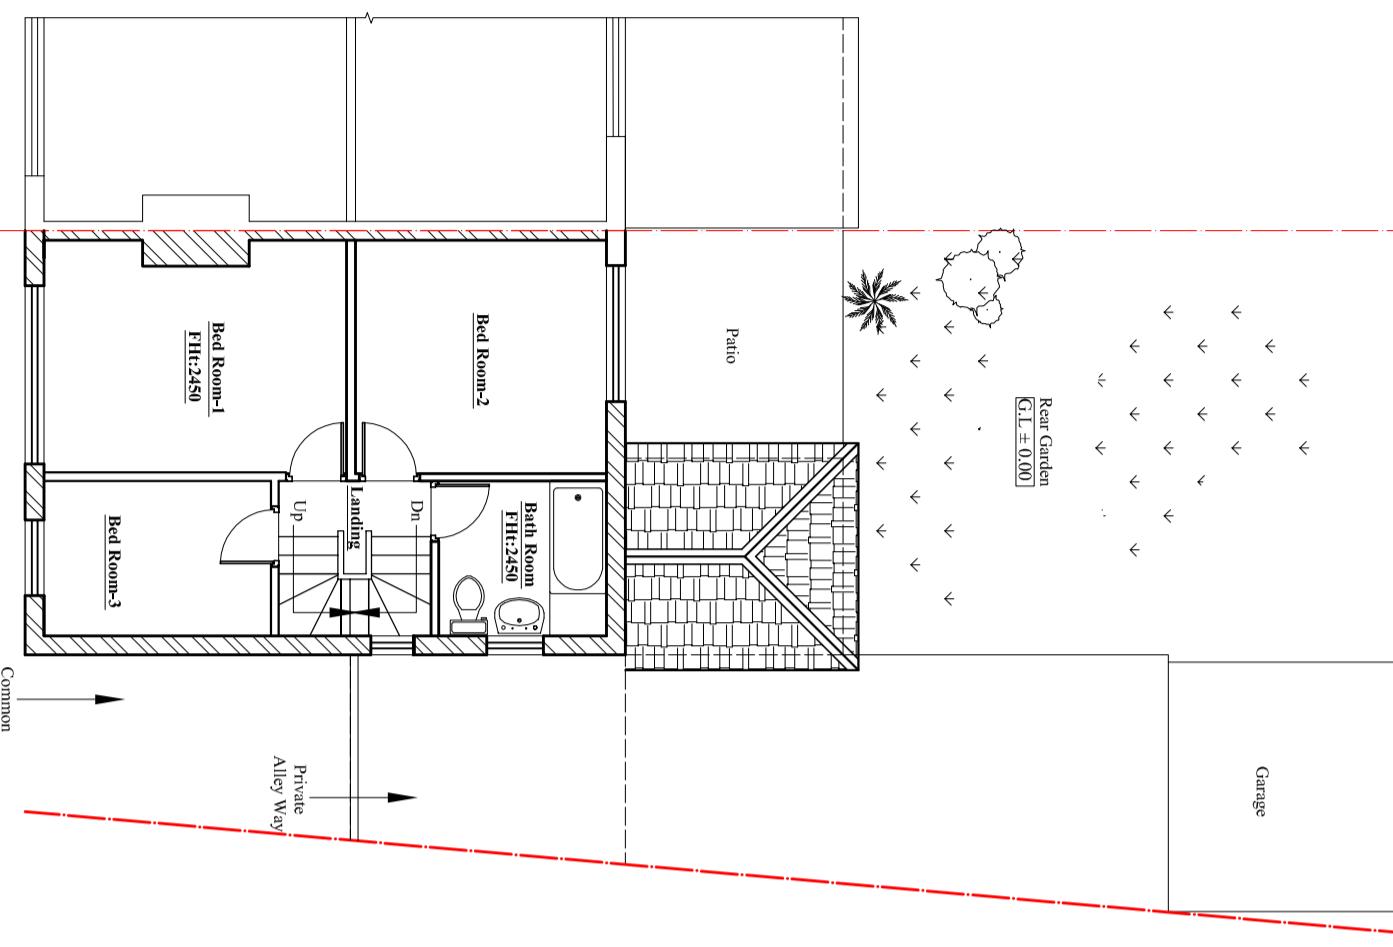

Existing First Floor Plan

Scale: 1:100

Common
 Alley Way

Existing Loft Plan

Scale: 1:100

Common
 Alley Way

Client:	
Mrs. Keetna Kirupa-Ajith.	
Project:	
Proposed Single storey side/rear extension and Demolish existing part single storey extension.	
Location:	
77 Hurstfield Crescent, Hayes, Middlesex, UB4 8DW.	
Status:	PLANNING
Title: Existing first and Loft Floor plans.	
Drawn by: L.P	Str. Er. --- Checked by: R.K
Project no: BAL-1808	Sheet Size A3 Sheet no.
Date: 27/02/2025	Scale: 1:100
2a	