
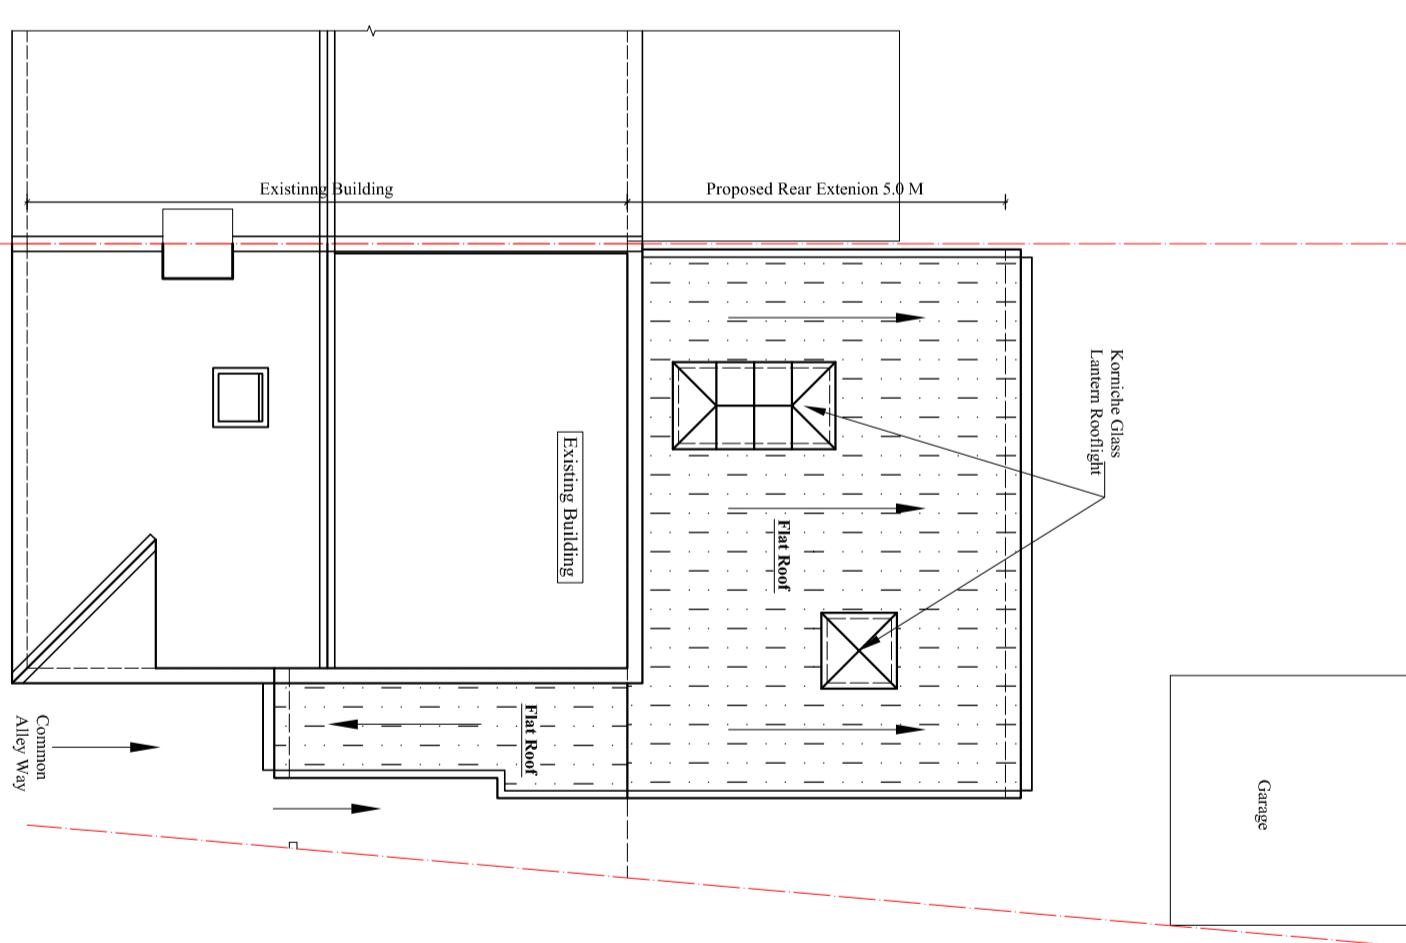


Notes:
 © 2025 Blue Architecture Limited.
 All rights reserved.
 All drawings are for the purpose of gaining
 Planning Permission approval only.
 All written dimensions to be taken in
 preferences to scaled dimensions.

Contact:
 Email: rabinkhada@hotmail.co.uk,
 Cell: 044 + 078 3293 8374
 Web site: www.bluearcdesign.co.uk

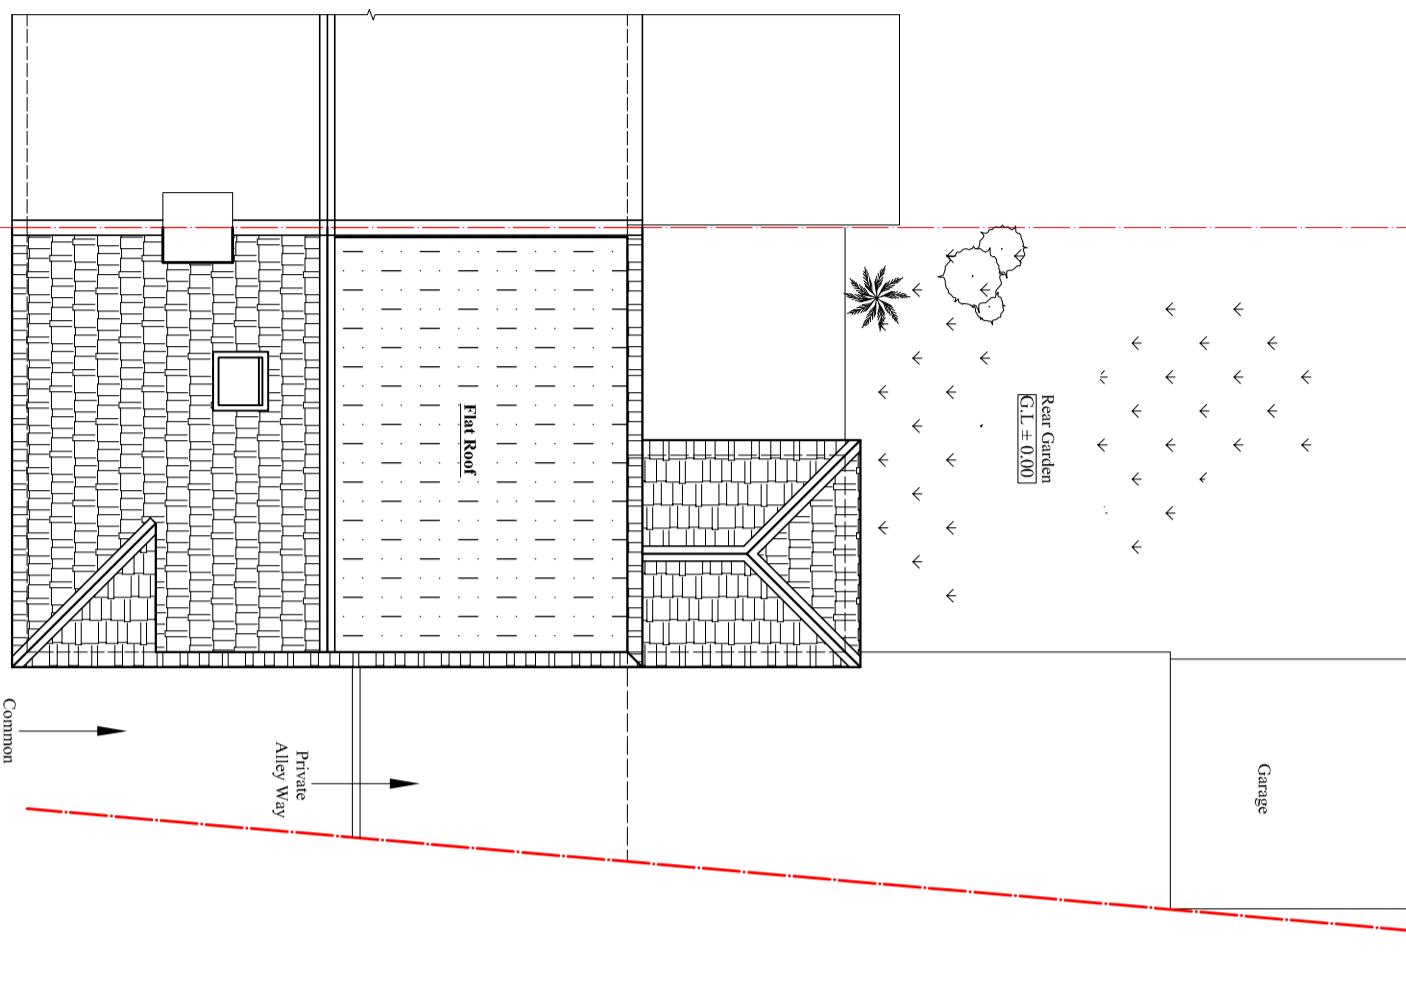

Existing Roof Plan

Scale: 1:100

Proposed Roof Plan

Scale: 1:100

Client:
Mrs. Keetna Kirupa-Ajith.

Project:

Proposed Single storey side/rear extension and
 Demolish existing part single storey extension.

Location:

77 Hurstfield Crescent, Hayes,
 Middlesex, UB4 8DW.

Status:

PLANNING

Title:
 Existing and Proposed Roof plans.

Drawn by:	Str. Er.	Checked by:
L.P	---	R.K
Project no:	Sheet Size	Sheet no.
BAL-1808	A3	02