
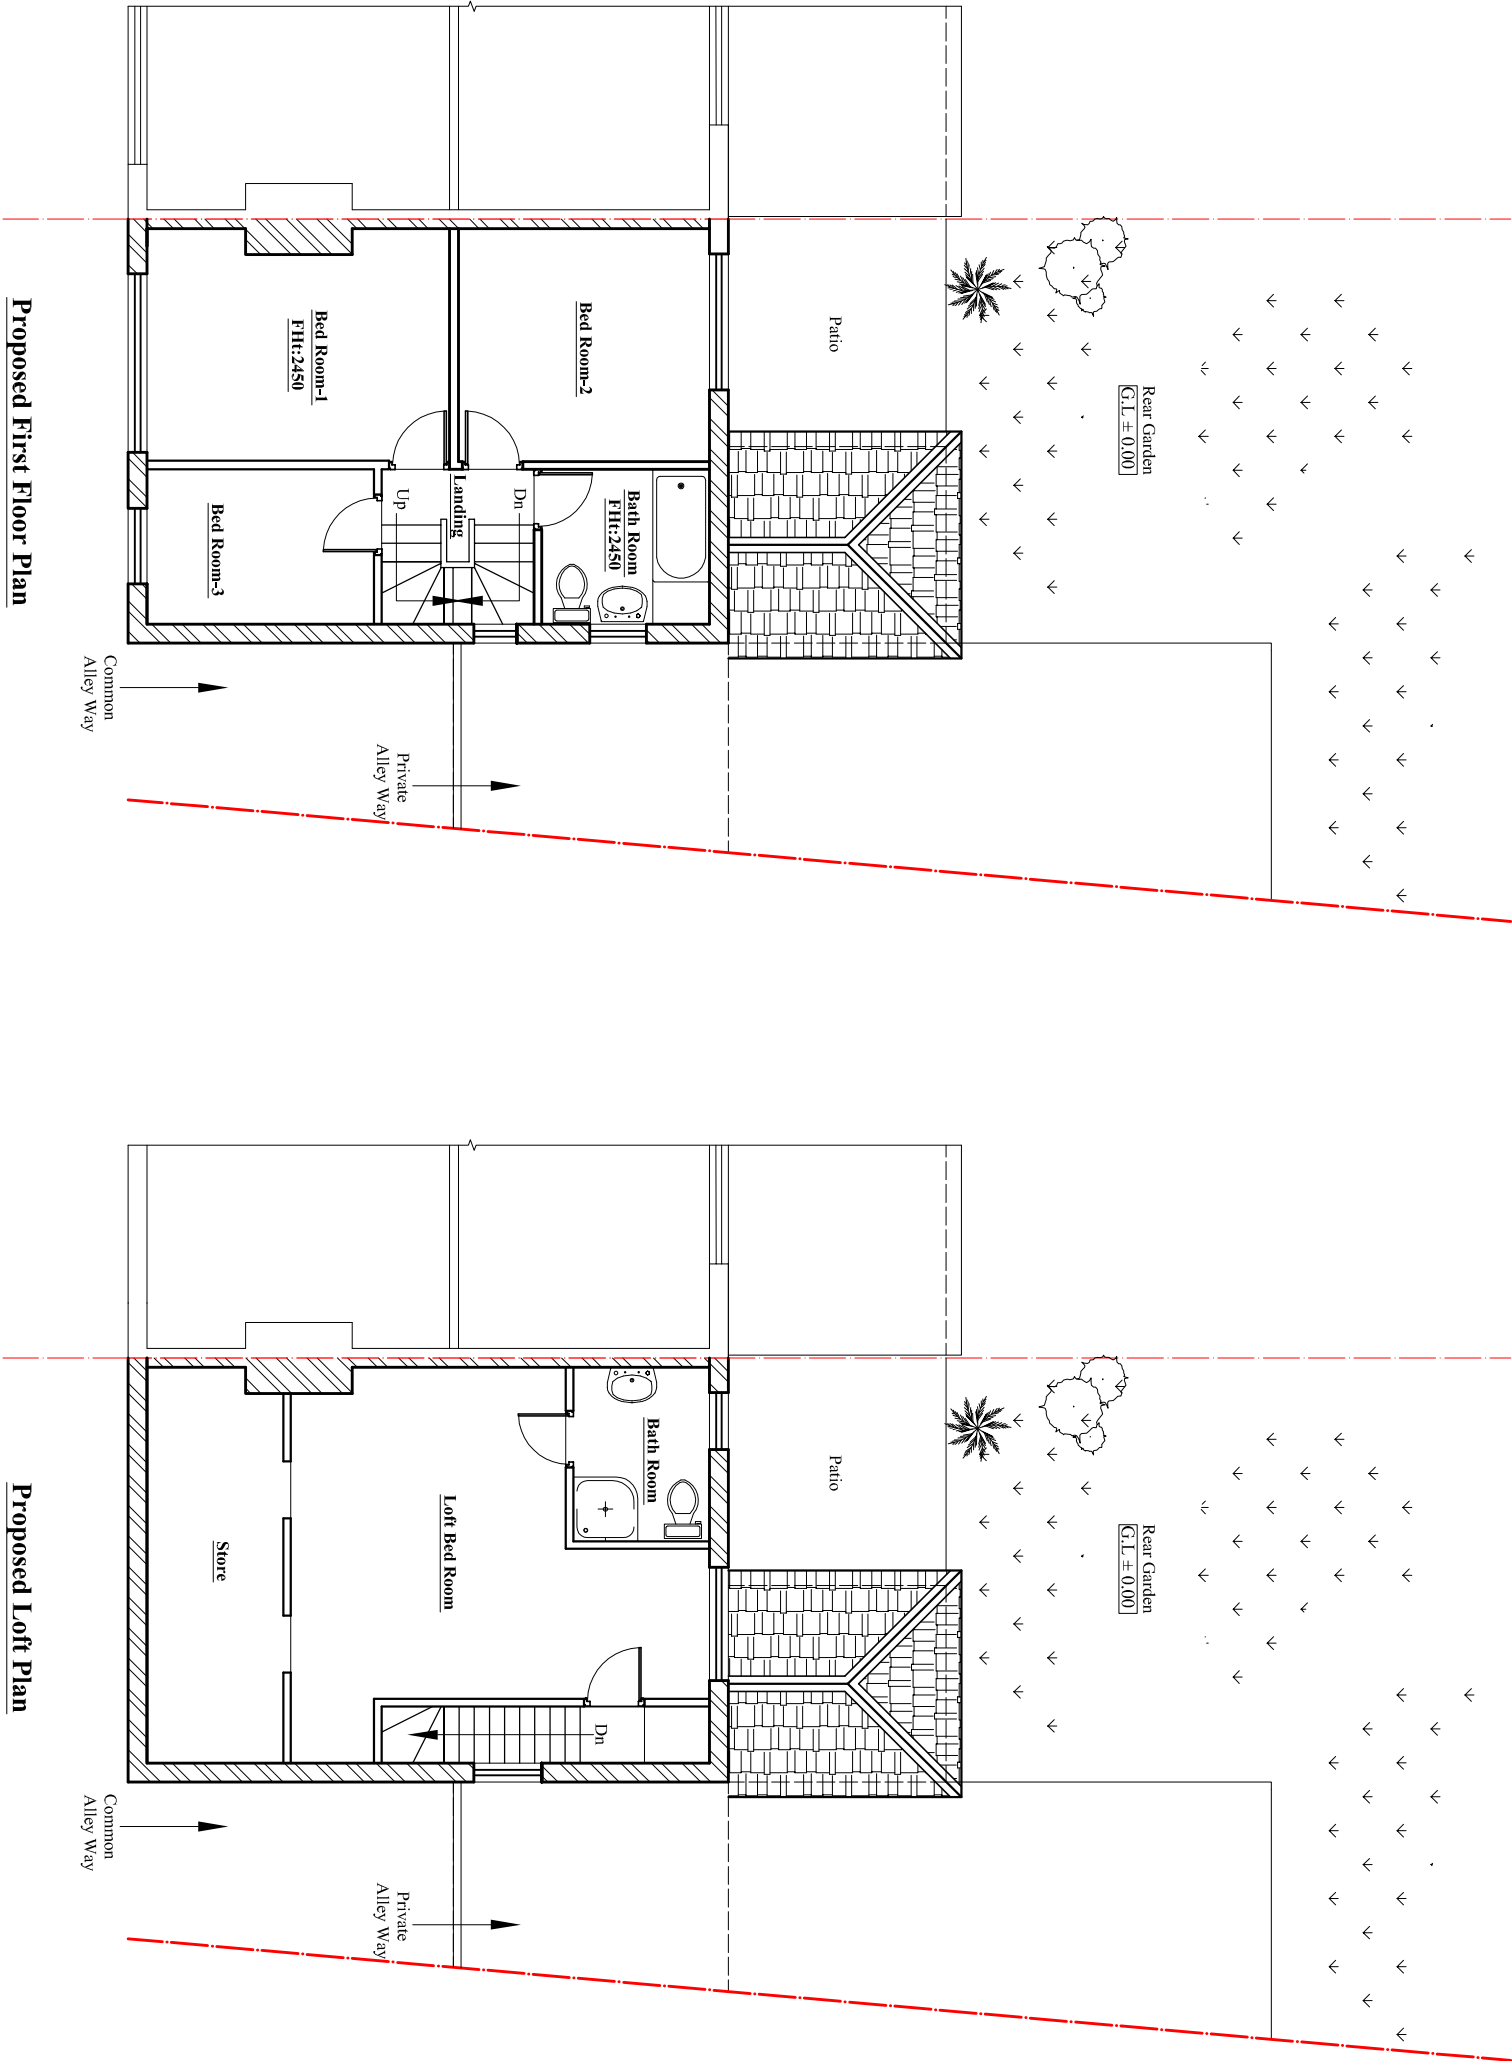
 


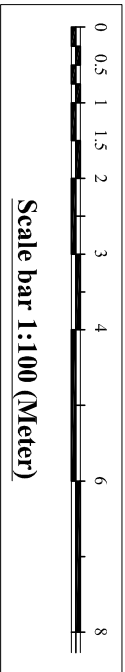

Contact:
Email: rabinkhadda@hotmail.co.uk,
Cell: 044 + 078 3293 8374
Web site: www.bluearchdesign.co.uk

Notes:
© 2025 Blue Architecture Limited.
All rights reserved.
All drawings are for the purpose of gaining
Planning Permission approval only.
All written dimensions to be taken in
preferences to scaled dimensions.

Rev.	Description	By	Ckd	Date
------	-------------	----	-----	------

Client:
Mrs. Keetna Kirupa-Ajith.

Project:
Proposed Single storey side/rear extension and
Demolish existing part single storey extension.

Location:
77 Hurstfield Crescent, Hayes,
Middlesex, UB4 8DW.

Status:
PLANNING

Title:
Proposed first and Loft Floor plans.

Drawn by:	Str. Etr.	Checked by:
L.p	---	R.k
Project no:	Sheet Size	Sheet no.
BAL-1808	A3	
Date:	Scale:	
04/04/2025	1:100	