



Scale bar 1:100 (Meter)

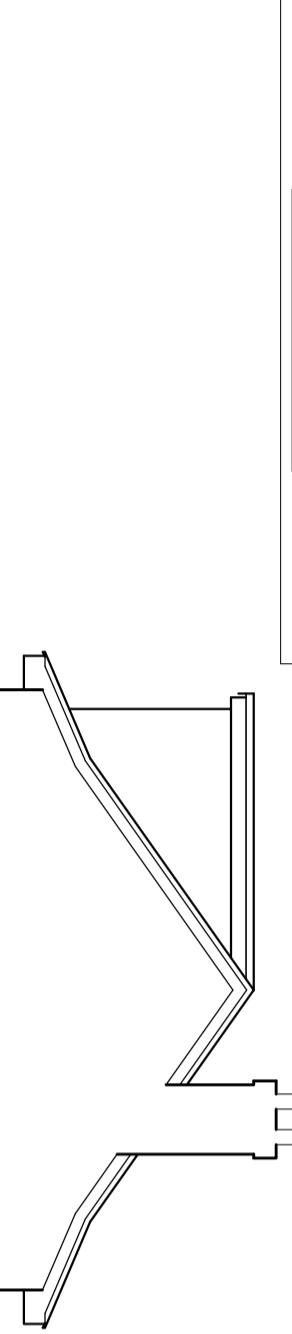


Proposed East Elevation

Scale:1:100

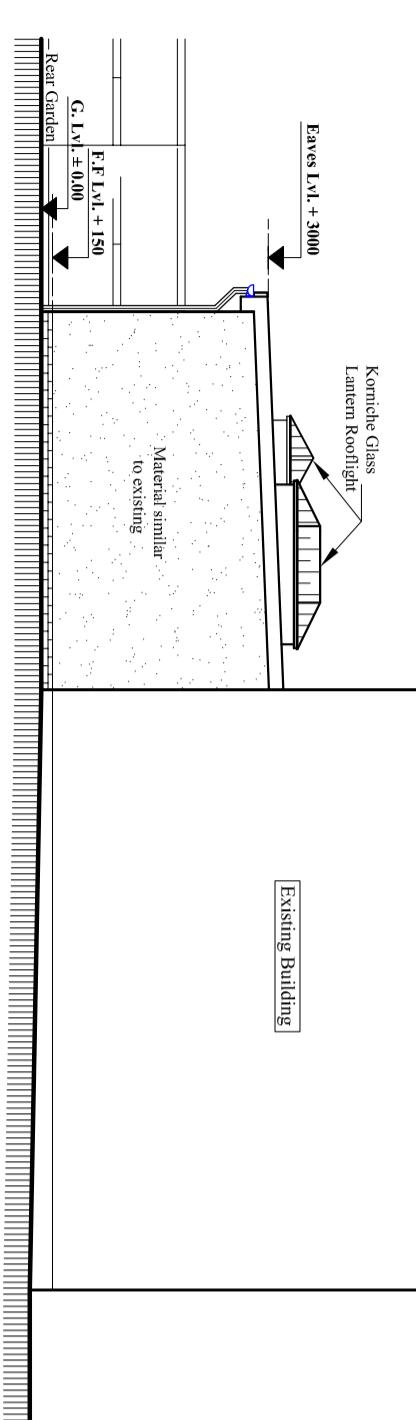


Proposed South Elevation

Scale:1:100

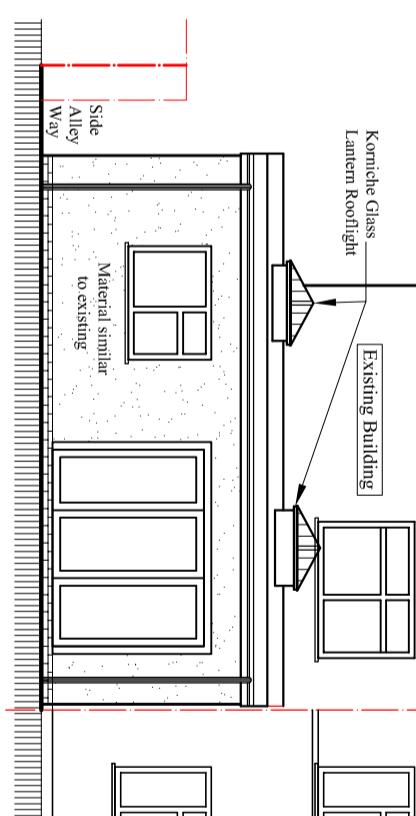


Notes:
 © 2025 Blue Architecture Limited.
 All rights reserved.
 All drawings are for the purpose of gaining
 Planning Permission approval only.
 All written dimensions to be taken in
 preferences to scaled dimensions.

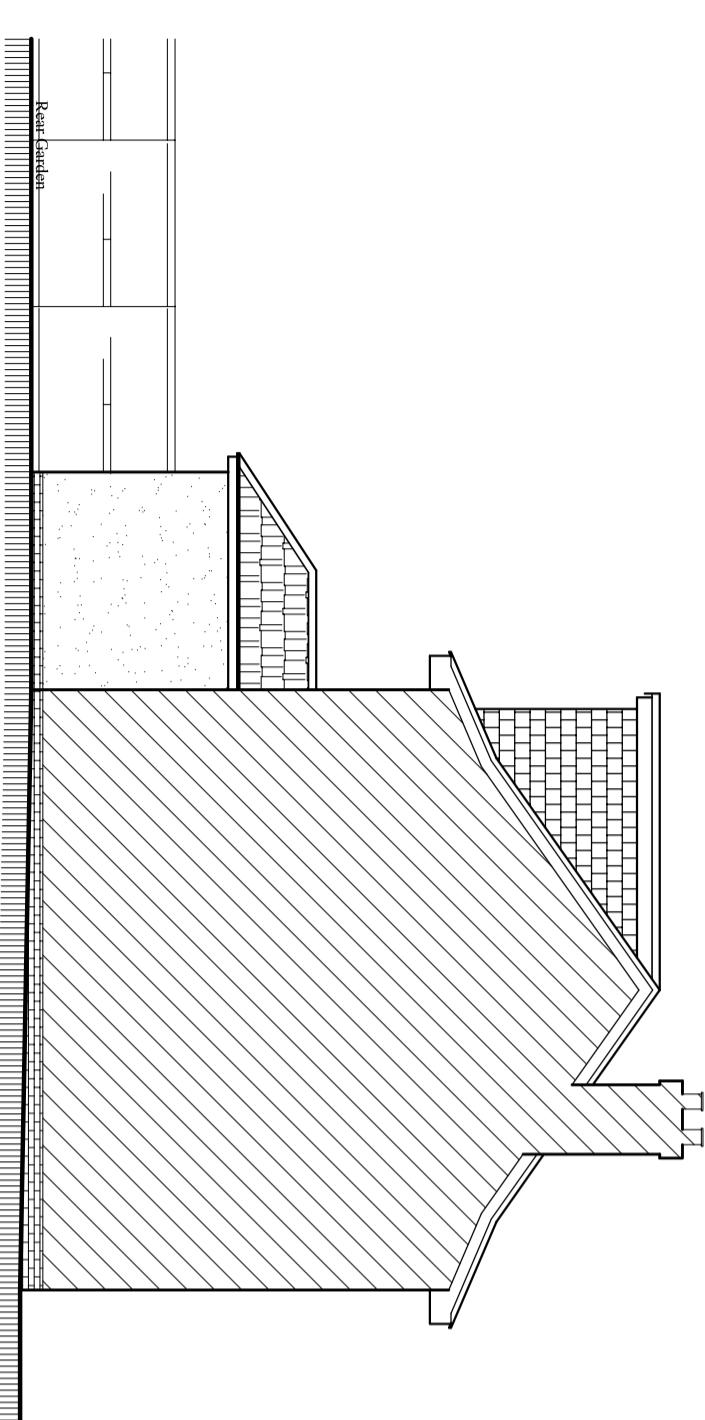

Existing East Elevation

Scale:1:100

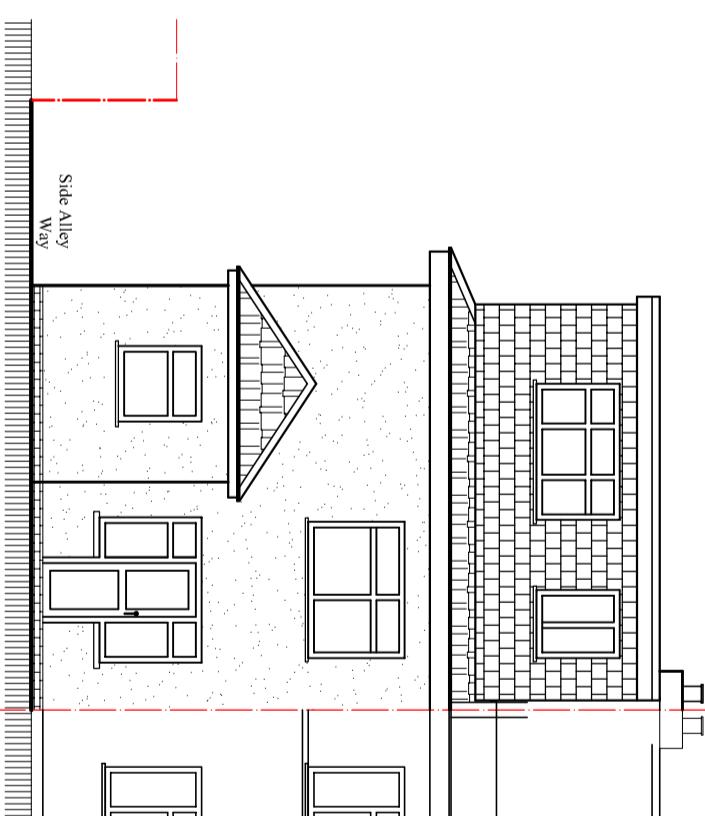

Existing South Elevation

Scale:1:100

Client:
Mrs. Keetna Kirupa-Ajith.

Project:
 Proposed Single storey side/rear extension and
 Demolish existing part single storey extension.
Location:
 77 Hurstfield Crescent, Hayes,
 Middlesex, UB4 8DW.

Status:
PLANNING

Title:
 Existing and Proposed Elevations-2.

Drawn by:	Str. Er.	Checked by:
L.P	---	R.K
Project no:	Sheet Size	
BAL-1808	A3	Sheet no.

Date:	Scale:
08/02/2025	1:100

04