




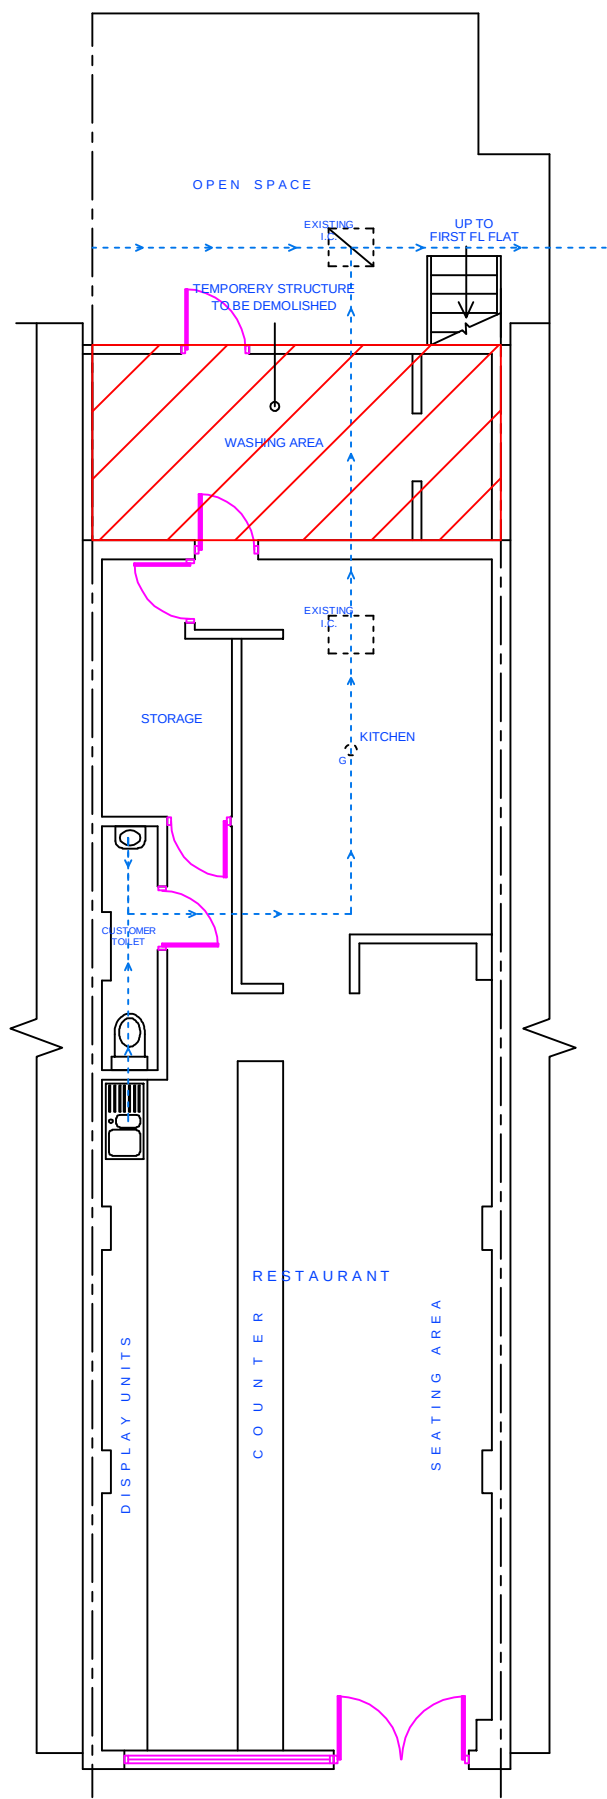

EXISTING GROUND FLOOR PLAN

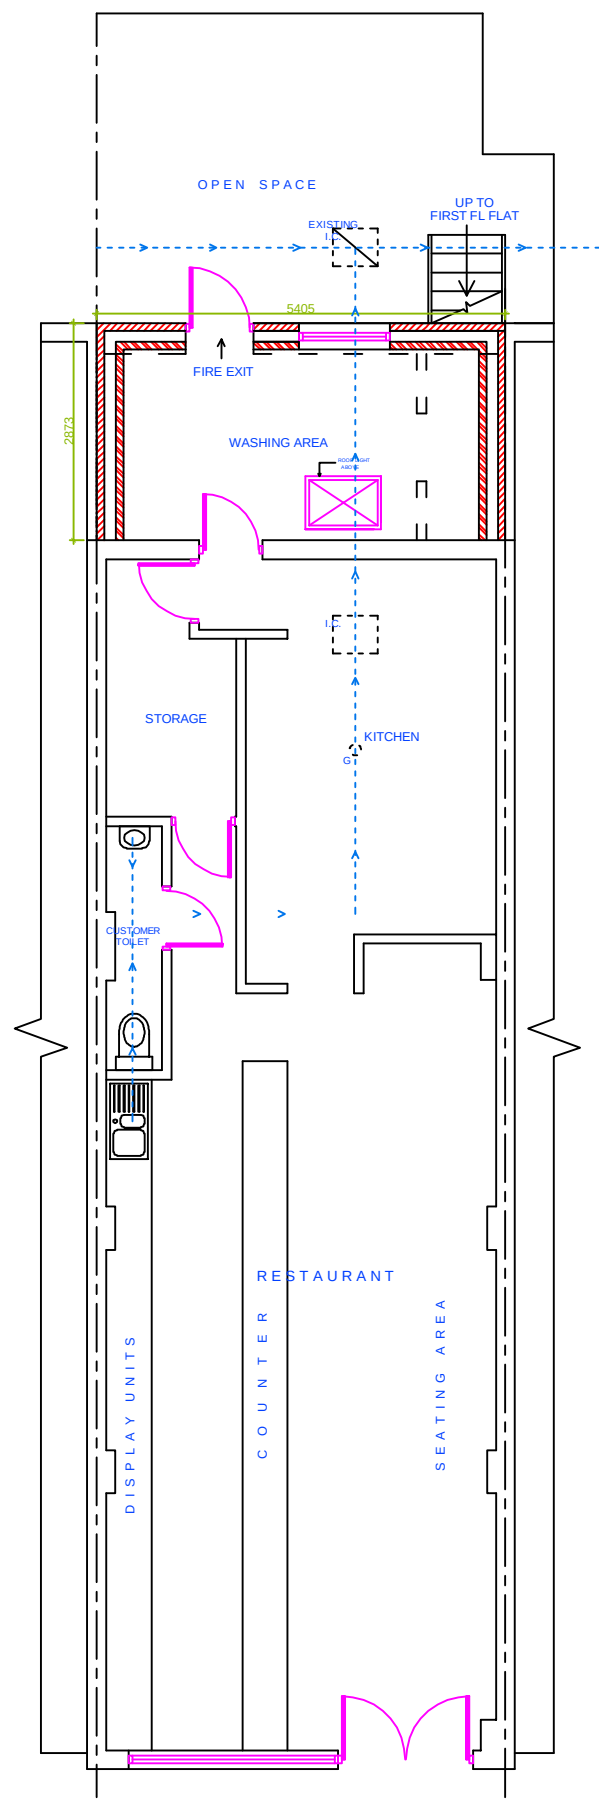

PROPOSED GROUND FLOOR PLAN

 

FV CONSULTANT LTD.		EXISTING AND PROPOSED GROUND FLOOR PLAN			
DRAWN KM		53 COLDHARBOUR LANE HAYES. UB3 3EE			
CHECKED KM		DATE 09/24	SIZE A3	DWG NO. VC/278/P/01	REV
DESIGN KM		SCALE 1:100 @ A3	SHEET 01	OF 05	