




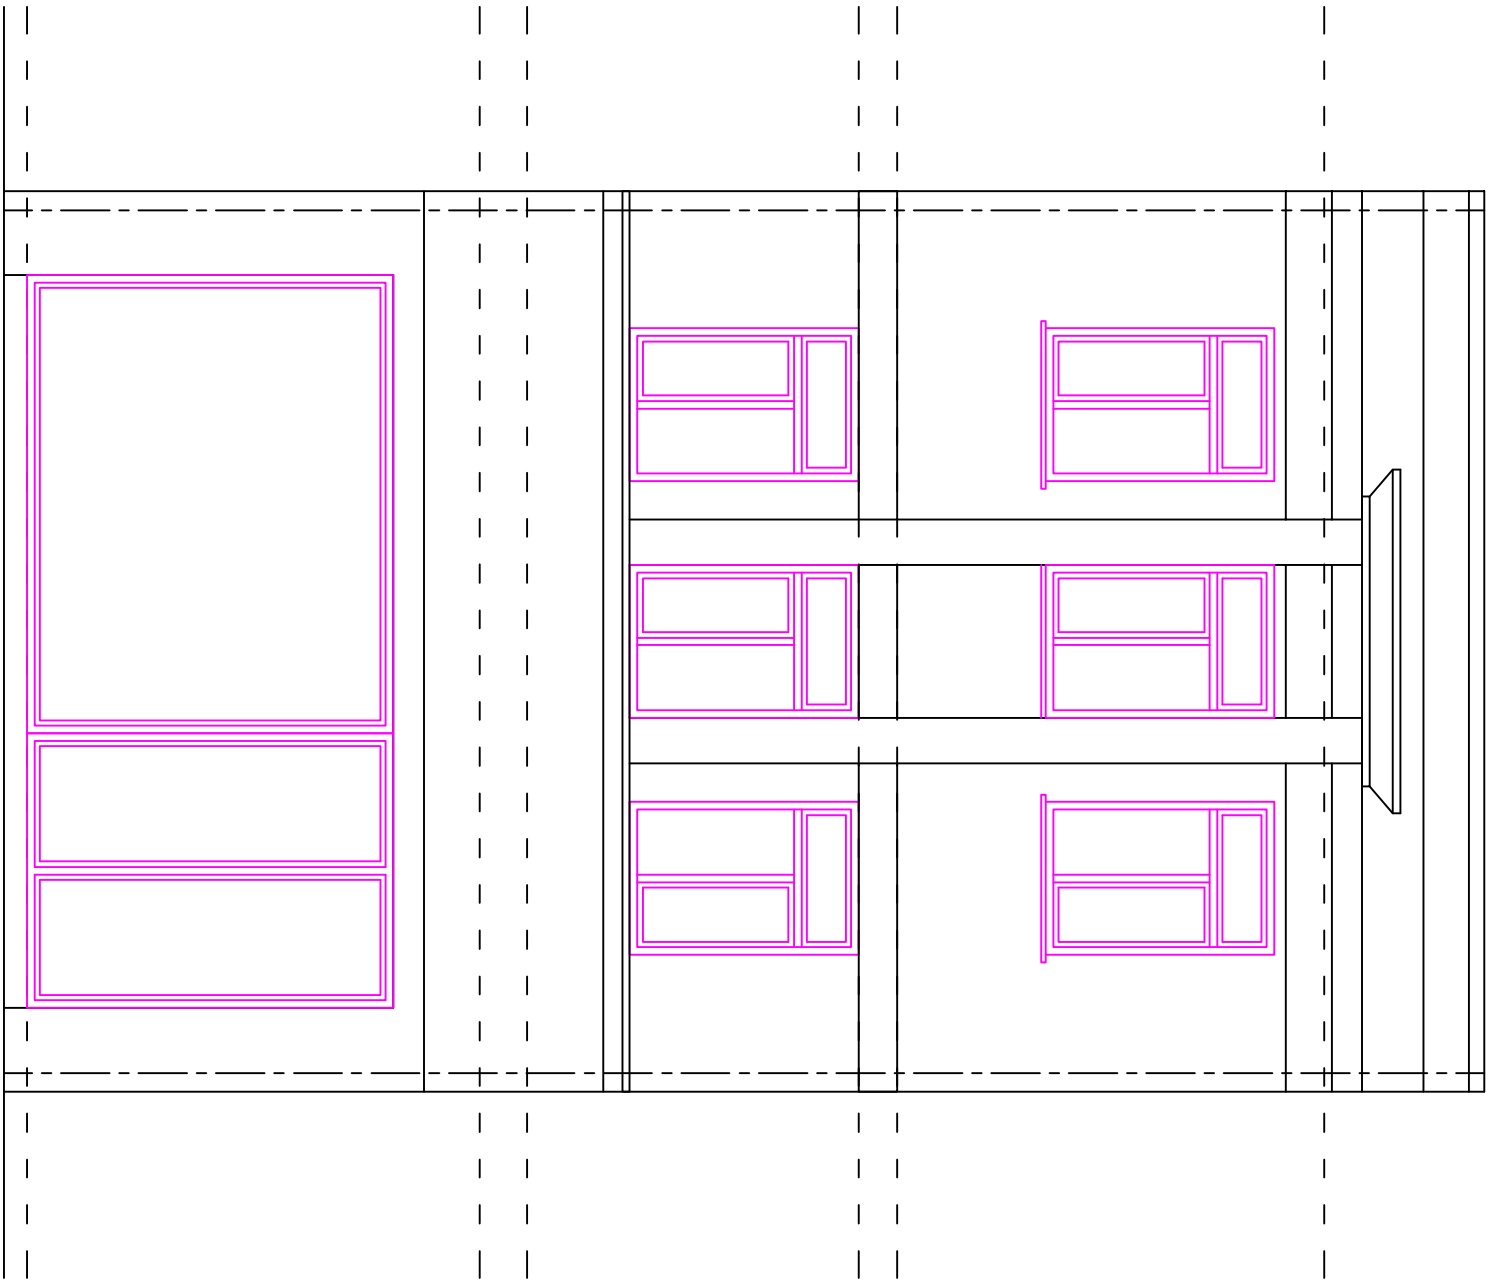

EXISTING FRONT ELEVATION

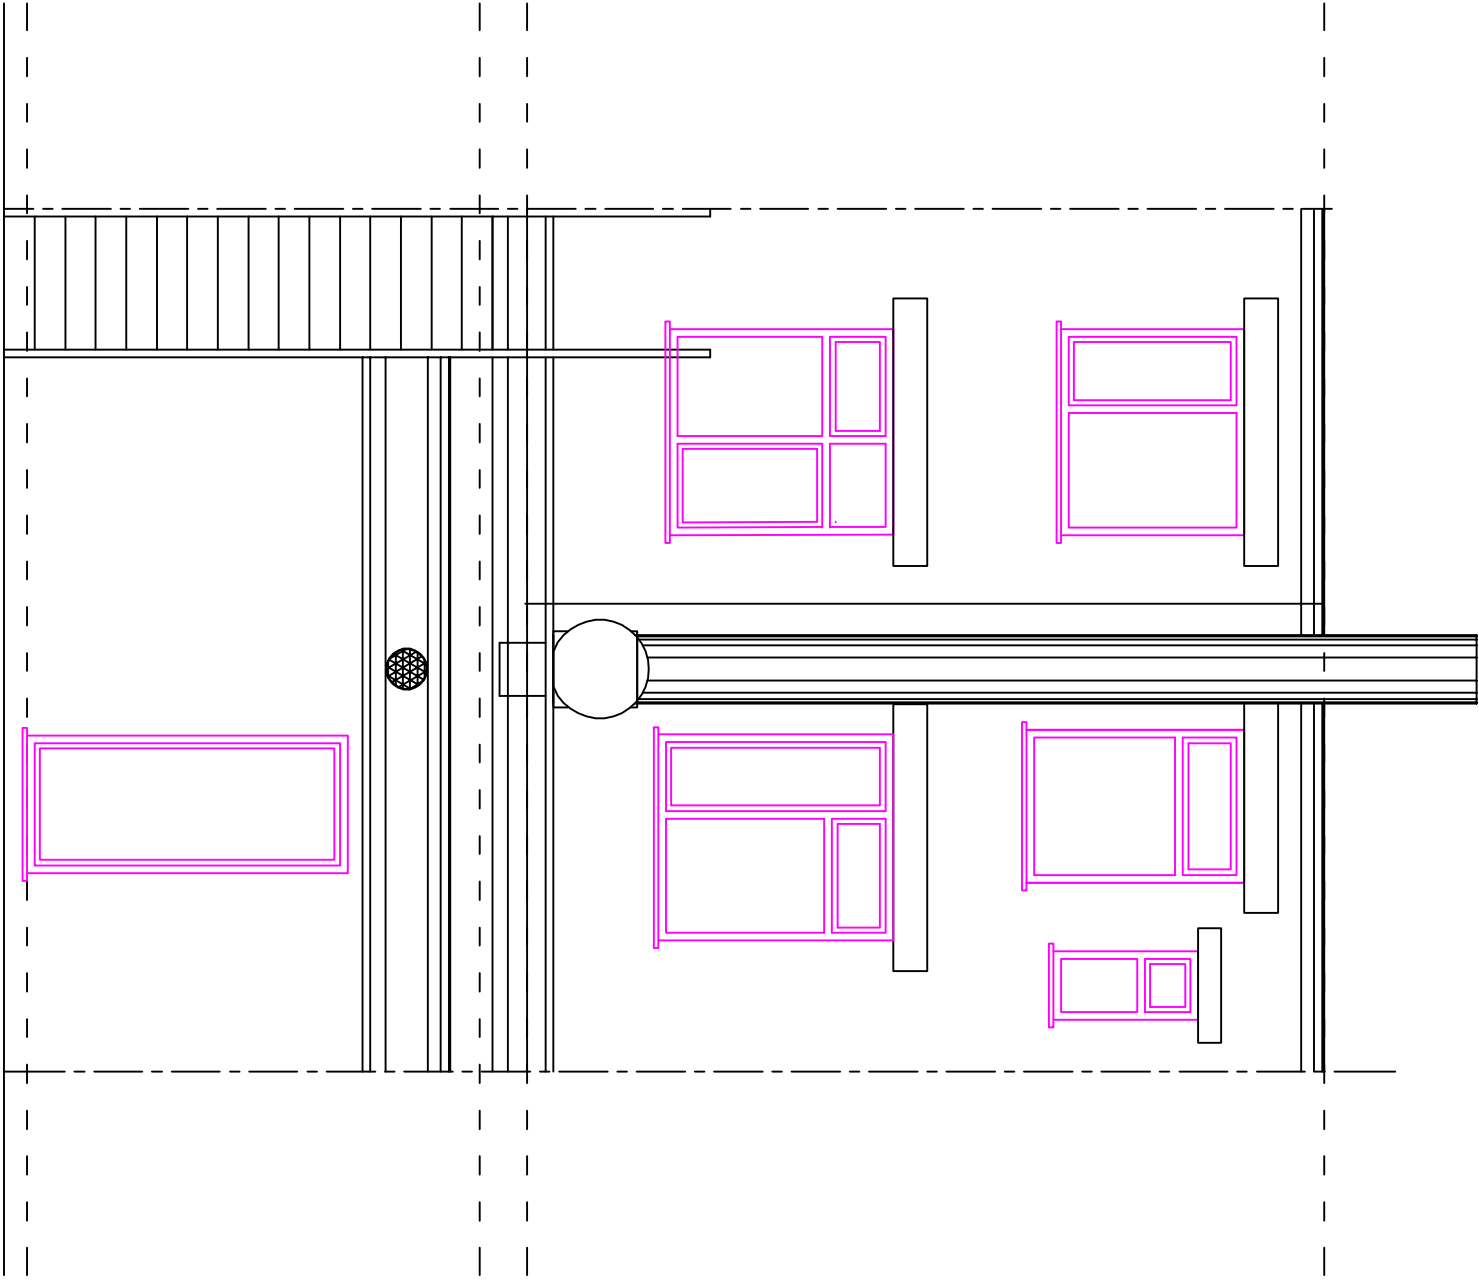

EXISTING REAR ELEVATION

 

SCALE BAR

FV CONSULTANT LTD.		EXISTING FRONT AND REAR ELEVATIONS			
DRAWN	KM	DATE	53 COLDHARBOUR LANE		
		09/23	HAYES. UB3 3EE		
CHECKED	KM		SIZE	A3	DWG NO.
					VC/278/P/02
DESIGN	KM		SCALE	1:50 @ A3	SHEET 02 OF 05
					REV