



### PROPOSED FRONT ELEVATION

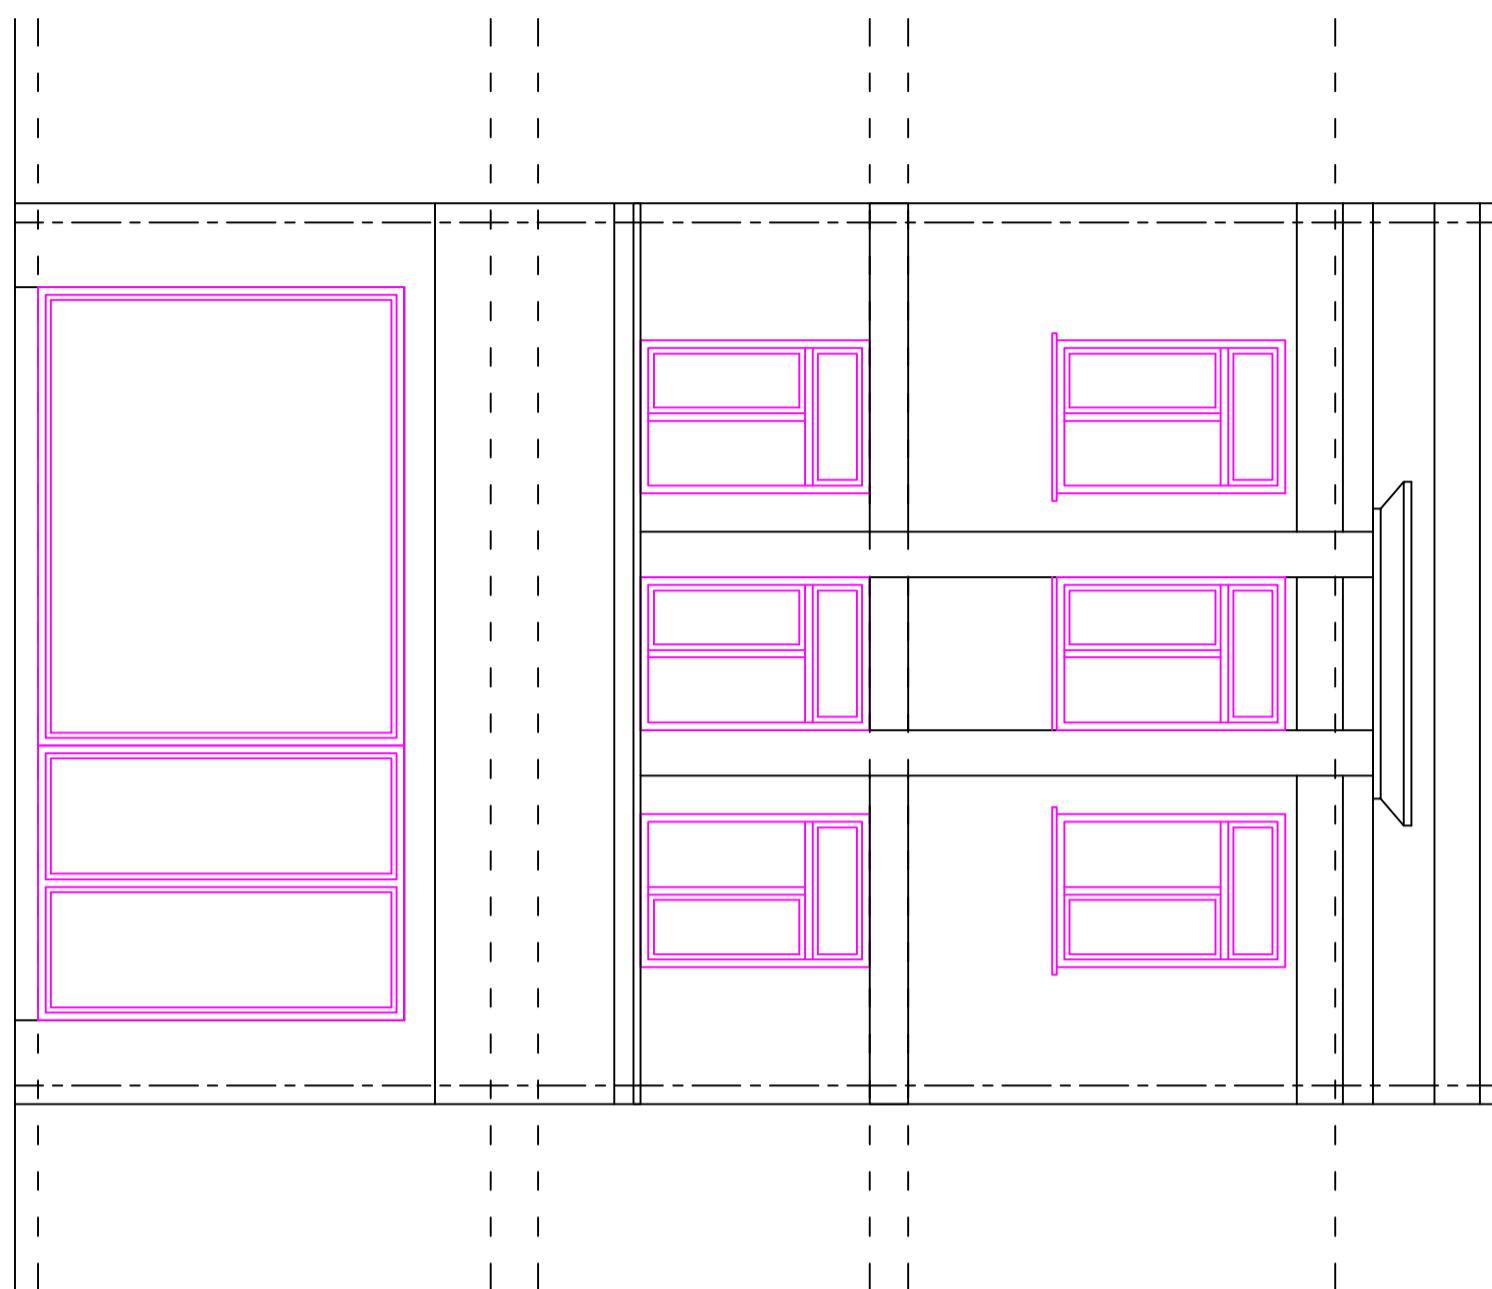

### PROPOSED REAR ELEVATION

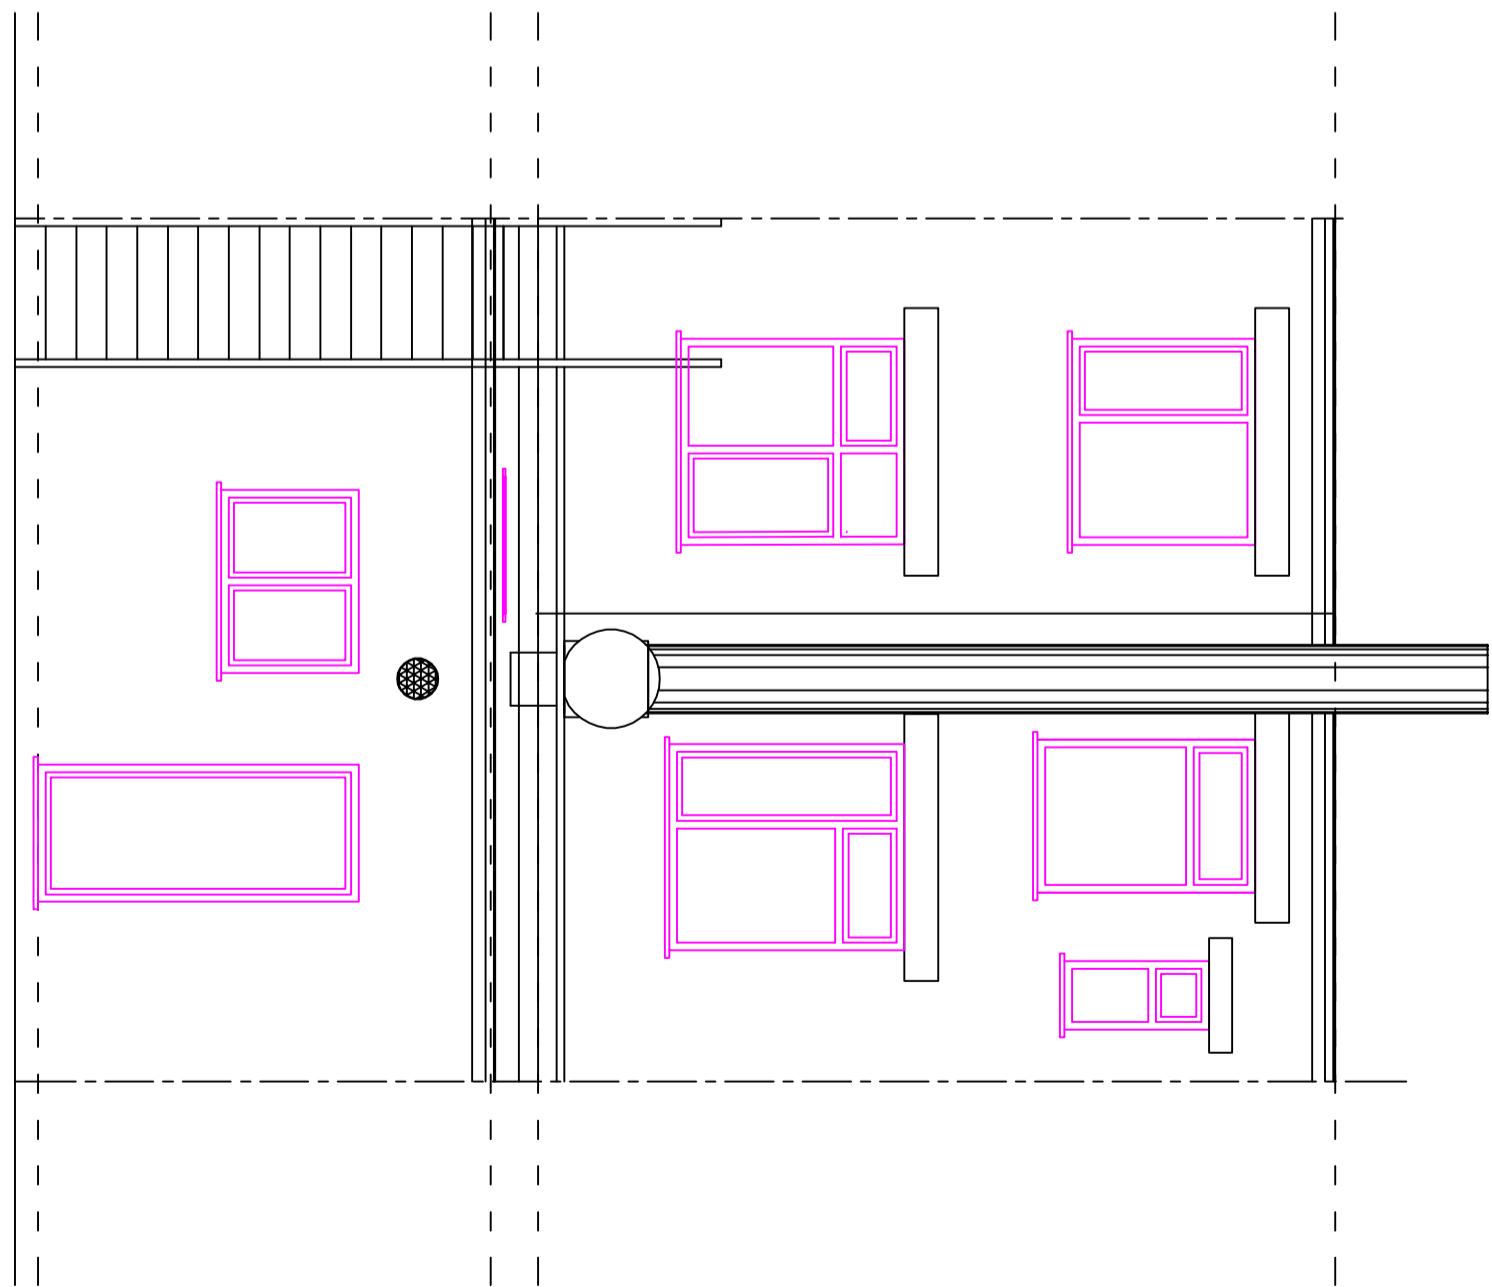

FV CONSULTANT LTD.		PROPOSED FRONT AND REAR ELEVATIONS				
DRAWN	KM	DATE	53 COLDHARBOUR LANE	HAYES. UB3 3EE	SIZE	REV
CHECKED	KM	09/23	SIZE	A3	DWG NO.	VC/278/P/04
DESIGN	KM		SCALE	1:50 @ A3	SHEET	04 OF 05