




NOT APPROVED FOR CONSTRUCTION


<p>ARSEN ARCHITECTURE LTD Architectural Designers No 3 Berkeley Square HEMEL HEMPSTEAD HP2 7QR</p> <p>MOB: 07459127172</p> <p>EMAIL: arsen_dhil@yahoo.com</p>	<p>NOTES</p> <p>1. THIS DRAWING IS TO BE READ IN CONJUNCTION WITH ALL RELEVANT ARCHITECTURAL AND ENGINEERING DWGS</p>	<p>REVISION</p>	<p>DESCRIPTION</p>	<p>DATE</p>	<p>PROJECT</p> <p>Proposed Side & Rear Extension 345 KINGSHILL AVENUE UB4 8BT</p>	<p>DRAWING TITLE</p> <p>Site Location Plan & Site Photos</p>
<p>CLIENT</p> <p>Mrs Thusitha Sivakumar 345 KINGSHILL AVENUE UB4 8BT</p> <p>TEL:</p>	SCALE	1:1250	1:500	PAPER.SIZE	A3	
	DATE	07.04.24		STATUS	PA	
	JOB.NO.	THUSI		DRAWN	SA	
	DWG.NO.	PA-01		REVISION		

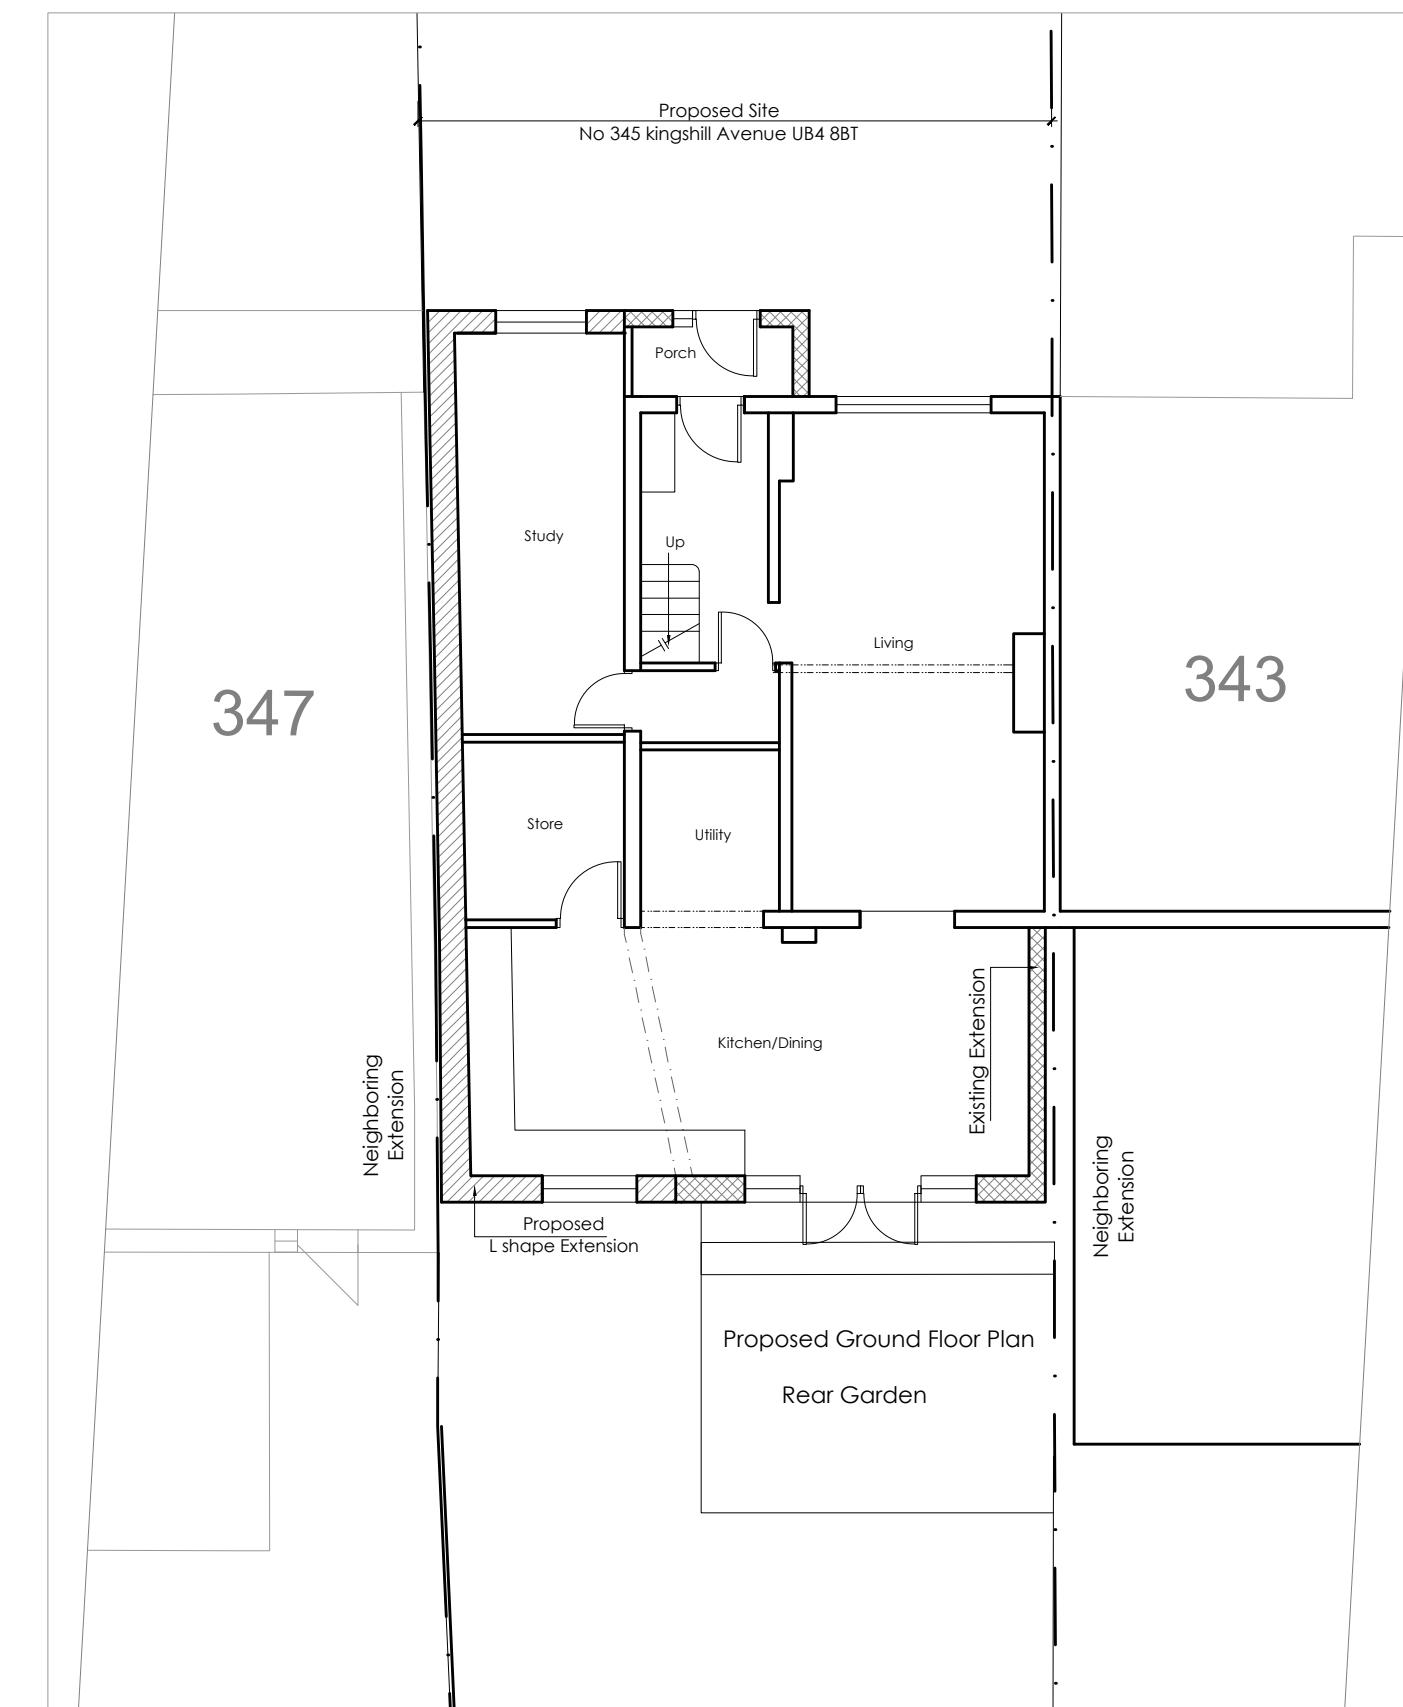

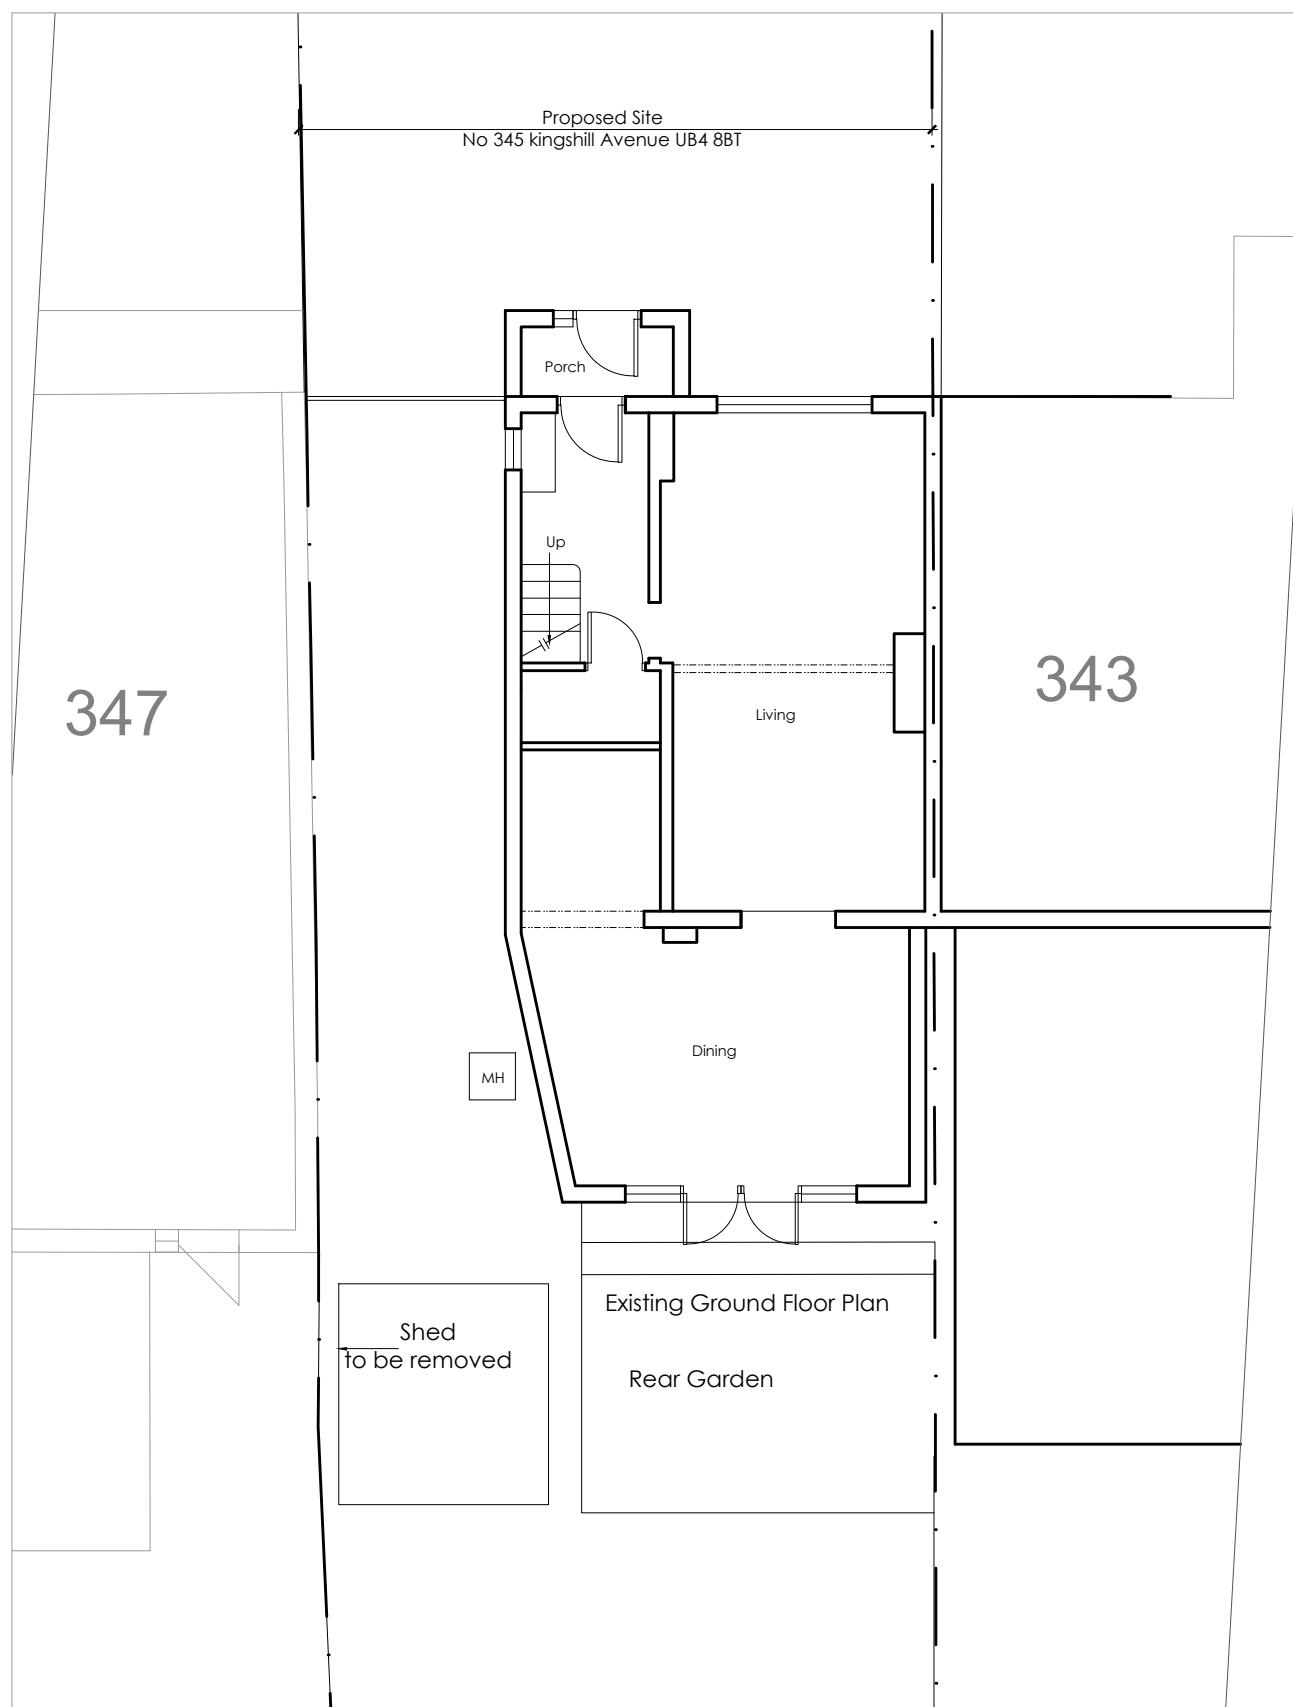

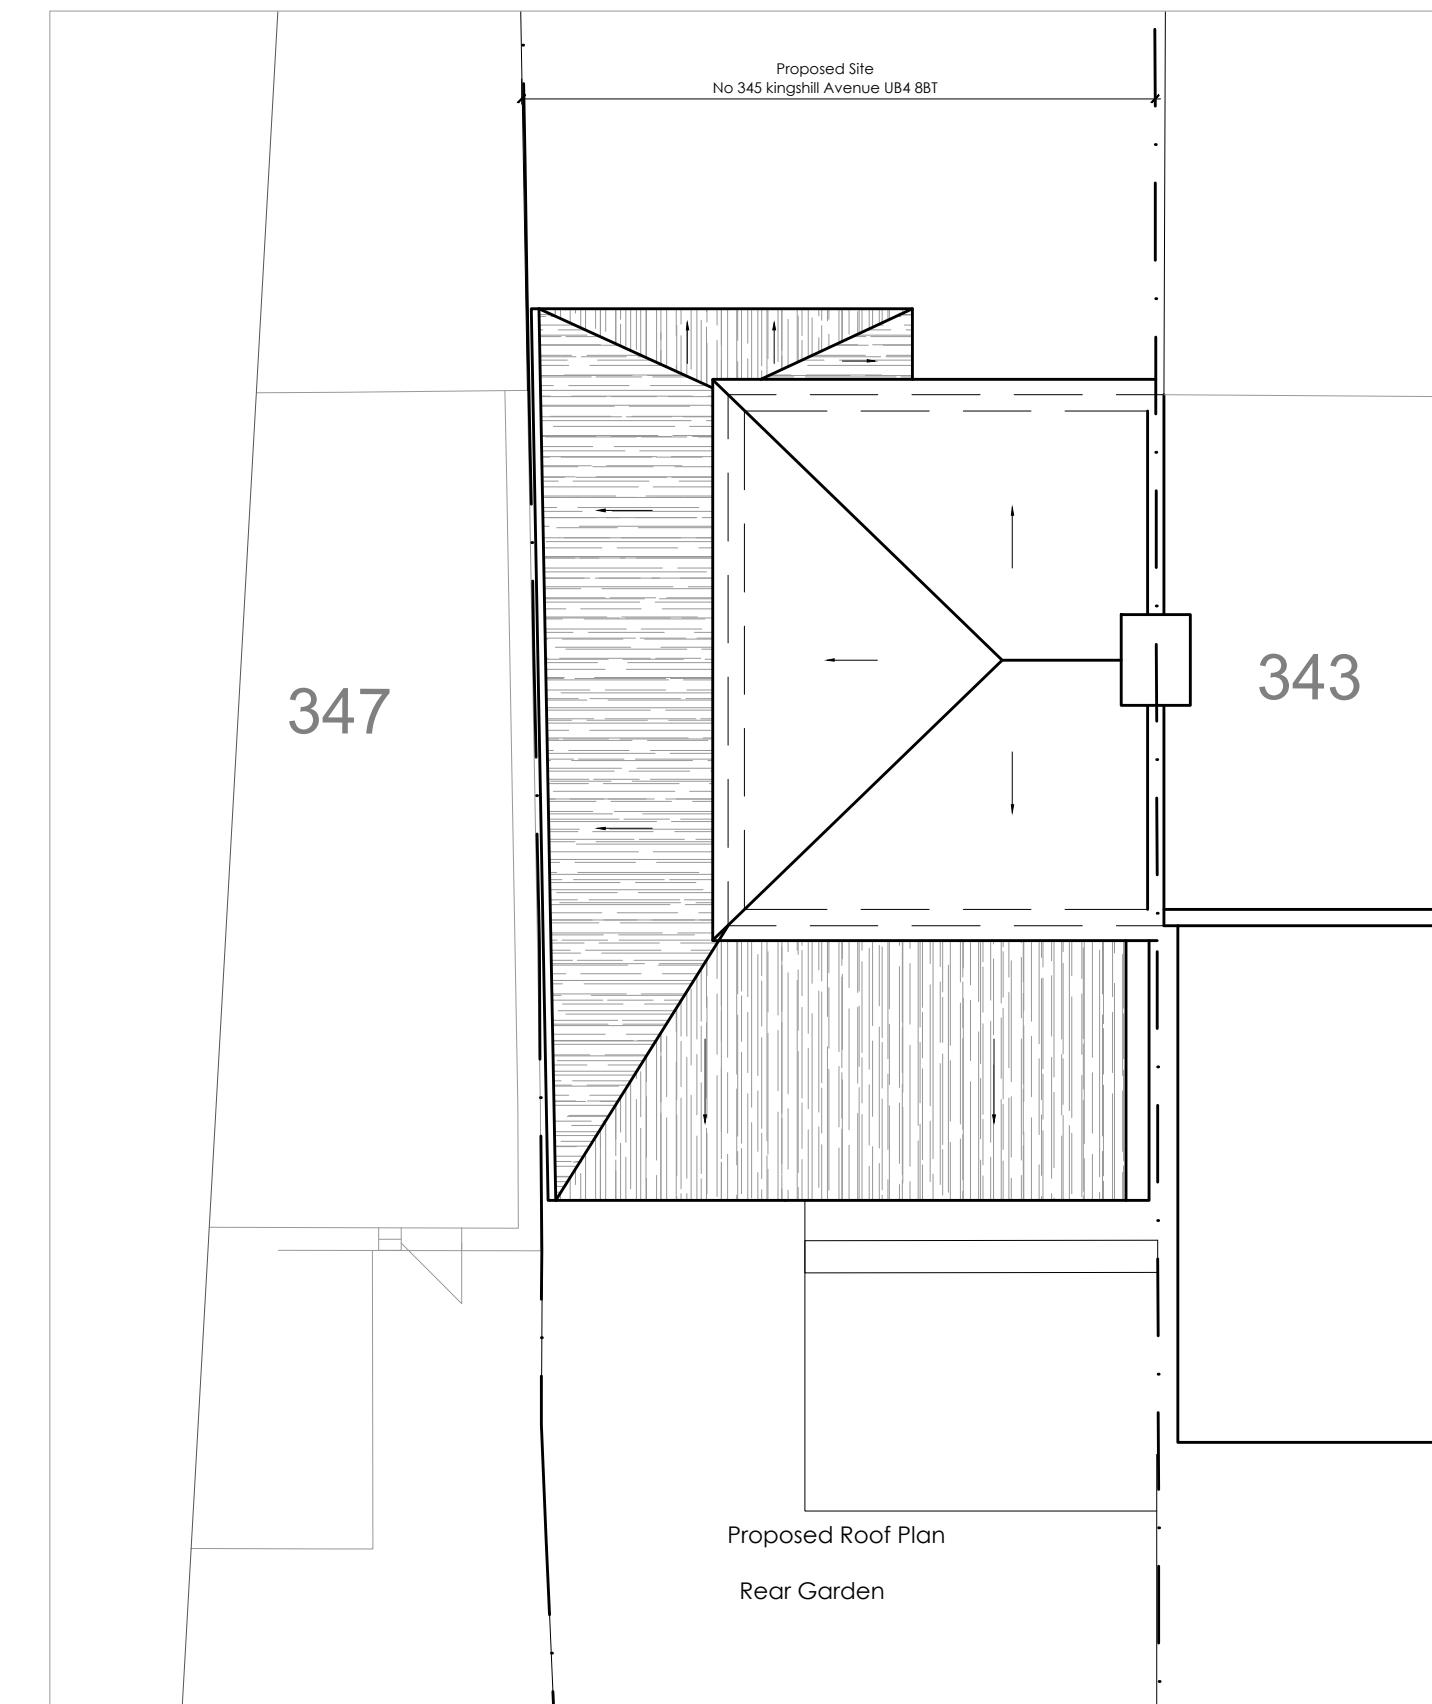


Existing Front Elevation

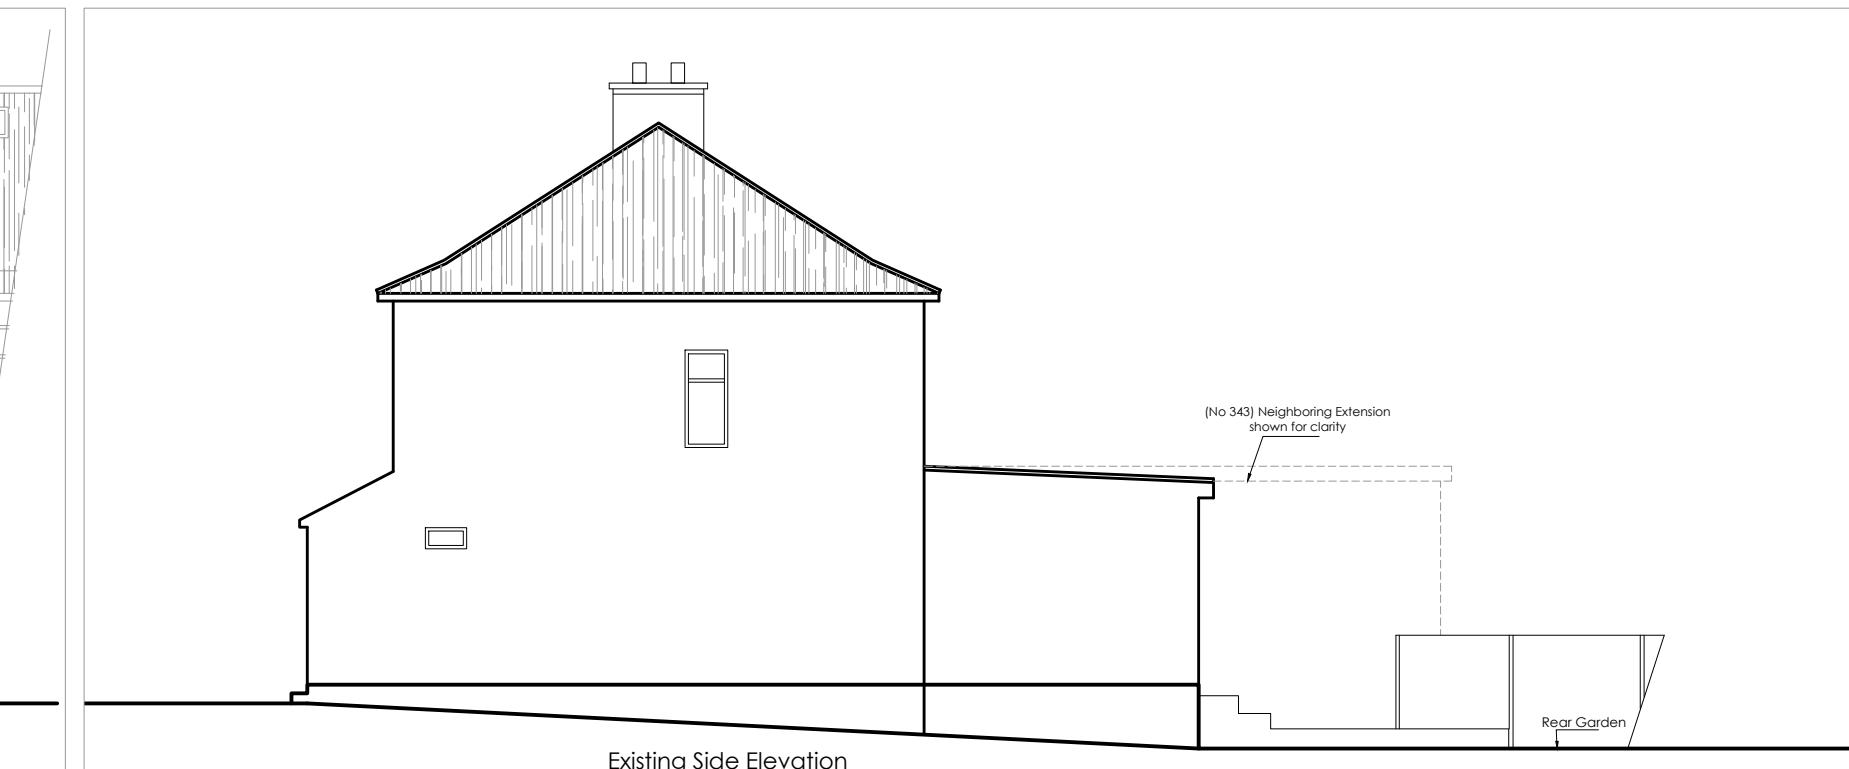


Existing Side Elevation

Note:


All Proposed Materials to match Existing
Render Finish to match existing
UPVC doors and Windows to match existing
Rain water Goods to match existing
Roof Tiles to match existing

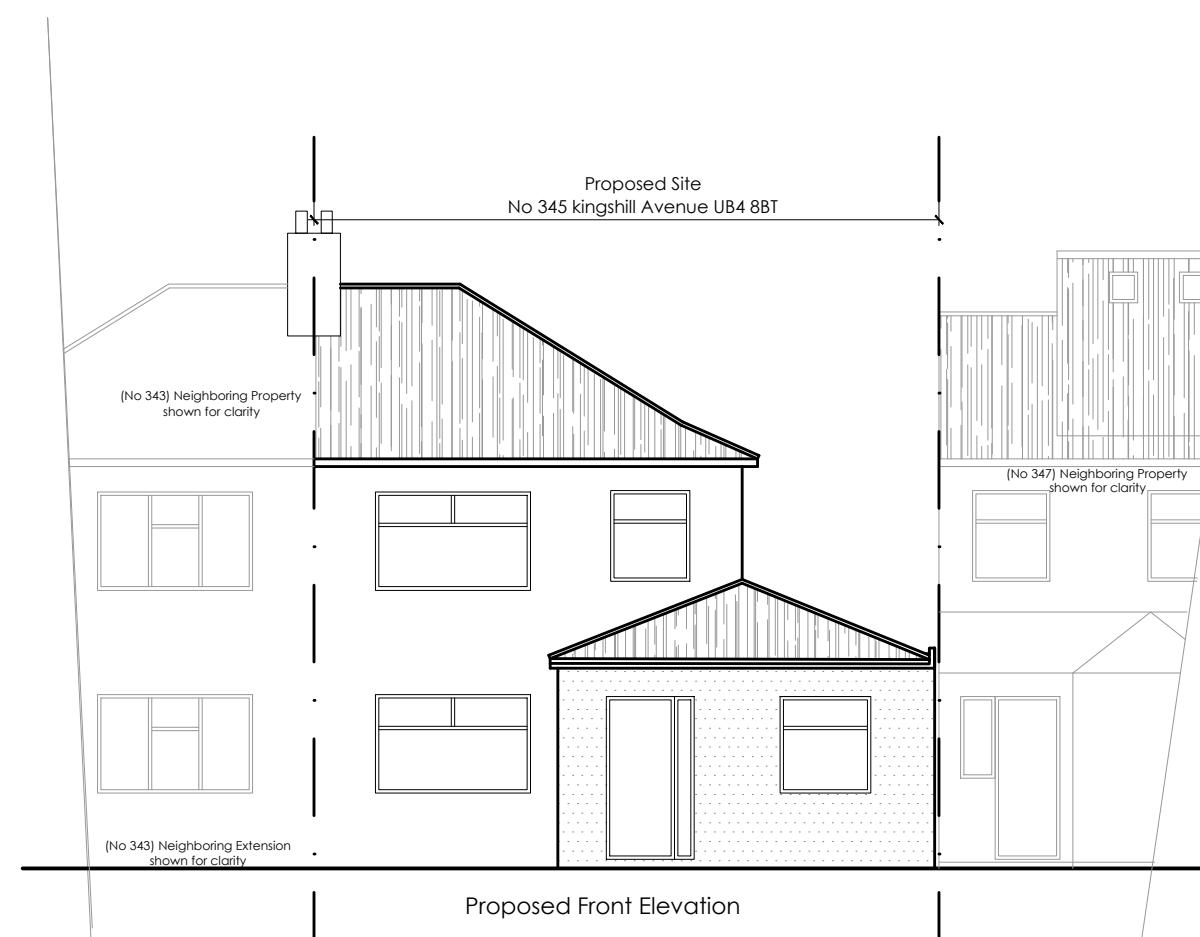

Proposed Front Elevation

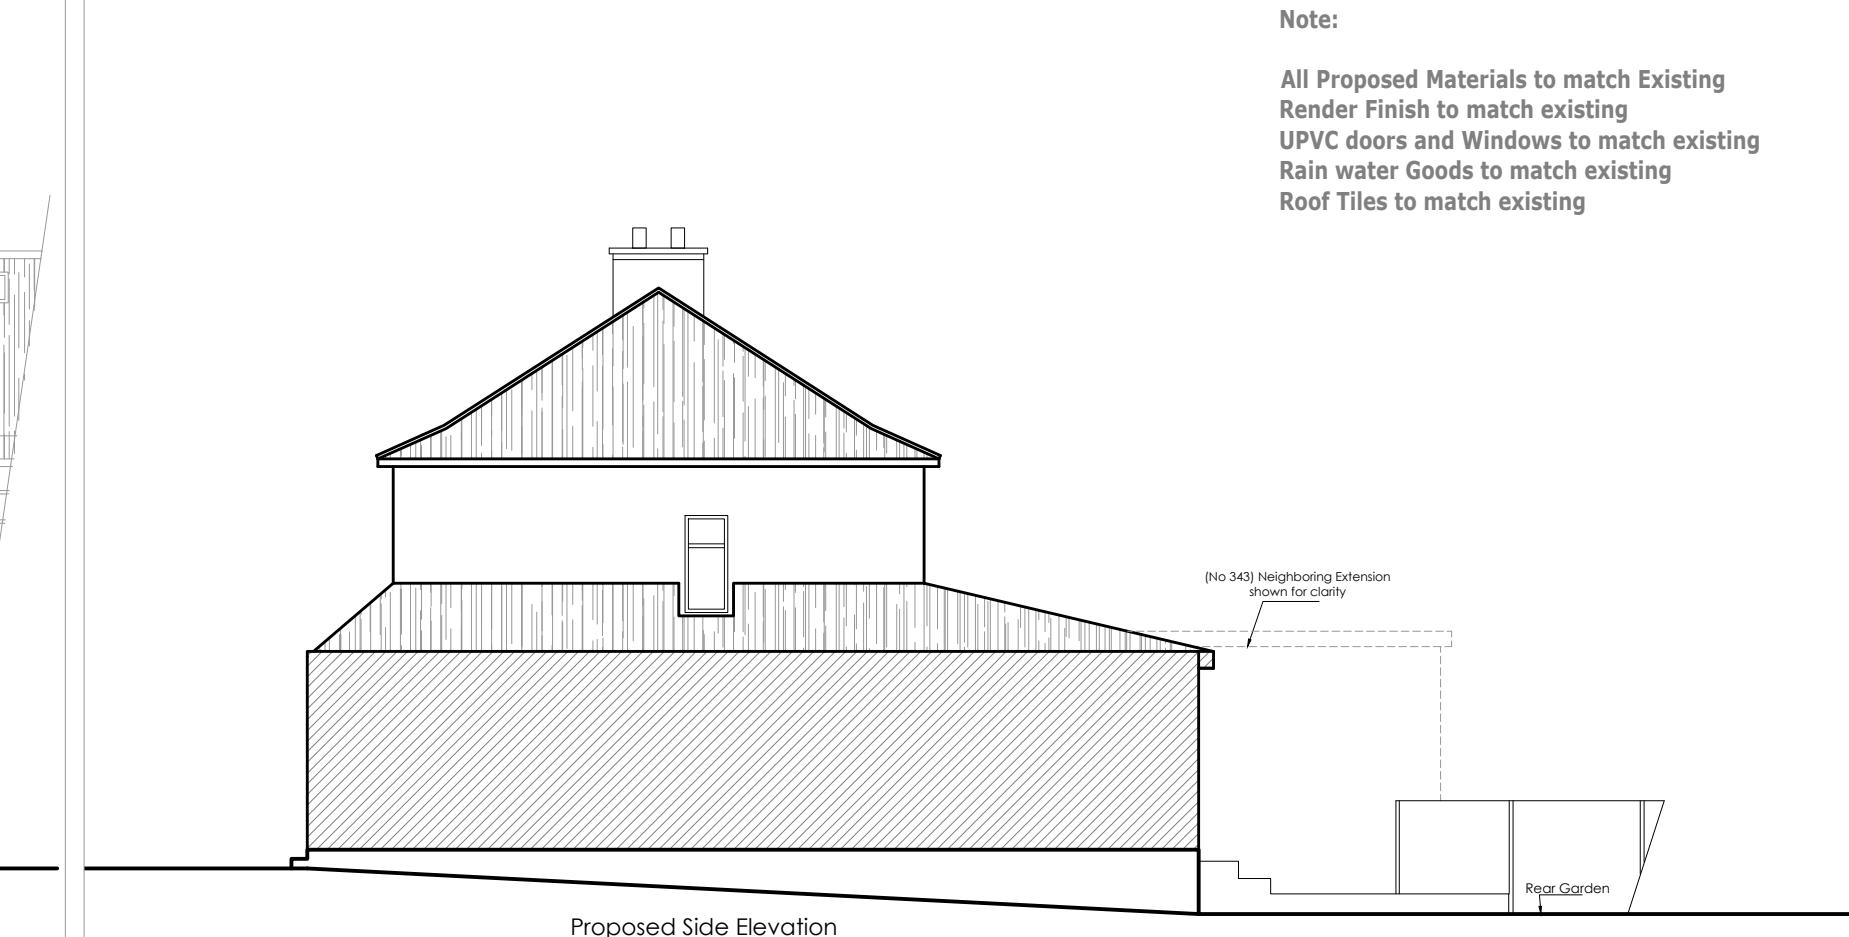

Proposed Side Elevation
 
<p>ARSEN ARCHITECTURE LTD Architectural Designers No 3 Berkeley Square HEMEL HEMPSTEAD HP2 7QR</p> <p>MOB: 07459127172</p> <p>EMAIL: arsen_dhil@yahoo.com</p>	<p>NOTES</p> <p>1. THIS DRAWING IS TO BE READ IN CONJUNCTION WITH ALL RELEVANT ARCHITECTURAL AND ENGINEERING DWGS</p> <p>Scale 1:100</p>  <p>THIS DRAWING IS SUBJECT TO COPYRIGHT DO NOT REPRODUCE THIS DRAWING WITHOUT PRIOR PERMISSION</p>	<p>REVISION</p>	<p>DESCRIPTION</p>	<p>DATE</p>	<p>PROJECT</p> <p>Proposed Side & Rear Extension 345 KINGSHILL AVENUE UB4 8BT</p>	<p>DRAWING TITLE</p> <p>Existing & Proposed Side Elevation</p>			
						<p>CLIENT</p> <p>Mrs Thusitha Sivakumar 345 KINGSHILL AVENUE UB4 8BT</p>	<p>SCALE</p> <p>1:100</p>	<p>PAPER SIZE</p> <p>A3</p>	
						<p>DATE</p> <p>07.04.24</p>	<p>STATUS</p> <p>PA</p>		
						<p>JOB NO.</p> <p>THUSI</p>	<p>DRAWN</p> <p>SA</p>		
						<p>DWG NO.</p> <p>PA-04</p>	<p>REVISION</p>		



Note:

All Proposed Materials to match Existing
 Render Finish to match existing
 UPVC doors and Windows to match existing
 Rain water Goods to match existing
 Roof Tiles to match existing

<p>ARSEN ARCHITECTURE LTD Architectural Designers No 3 Berkeley Square HEMEL HEMPSTEAD HP2 7QR</p> <p>MOB: 07459127172</p> <p>EMAIL: arsen_dhil@yahoo.com</p>	<p>NOTES 1. THIS DRAWING IS TO BE READ IN CONJUNCTION WITH ALL RELEVANT ARCHITECTURAL AND ENGINEERING DWGS</p> <p>Scale 1:100</p> <p>0M 1M 2M 3M 4M 5M 6M</p>	<p>REVISION</p>	<p>DESCRIPTION</p>	<p>DATE</p>	<p>PROJECT</p> <p>Proposed Side & Rear Extension 345 KINGSHILL AVENUE UB4 8BT</p>	DRAWING TITLE			
						Existing & Proposed Rear Elevation			
<p>CLIENT</p> <p>Mrs Thusitha Sivakumar 345 KINGSHILL AVENUE UB4 8BT</p> <p>TEL:</p>	SCALE	1:100	PAPER.SIZE	A3	<p>FAX:</p> <p>EMAIL:</p>	DATE	07.04.24	STATUS	PA
	JOB.NO.	THUSI	DRAWN	SA		JOB.NO.	PA-05	REVISION	
	DWG.NO.	PA-05	REVISION						