



PROPOSED GROUND FLOOR PLAN  
SCALE 1:100

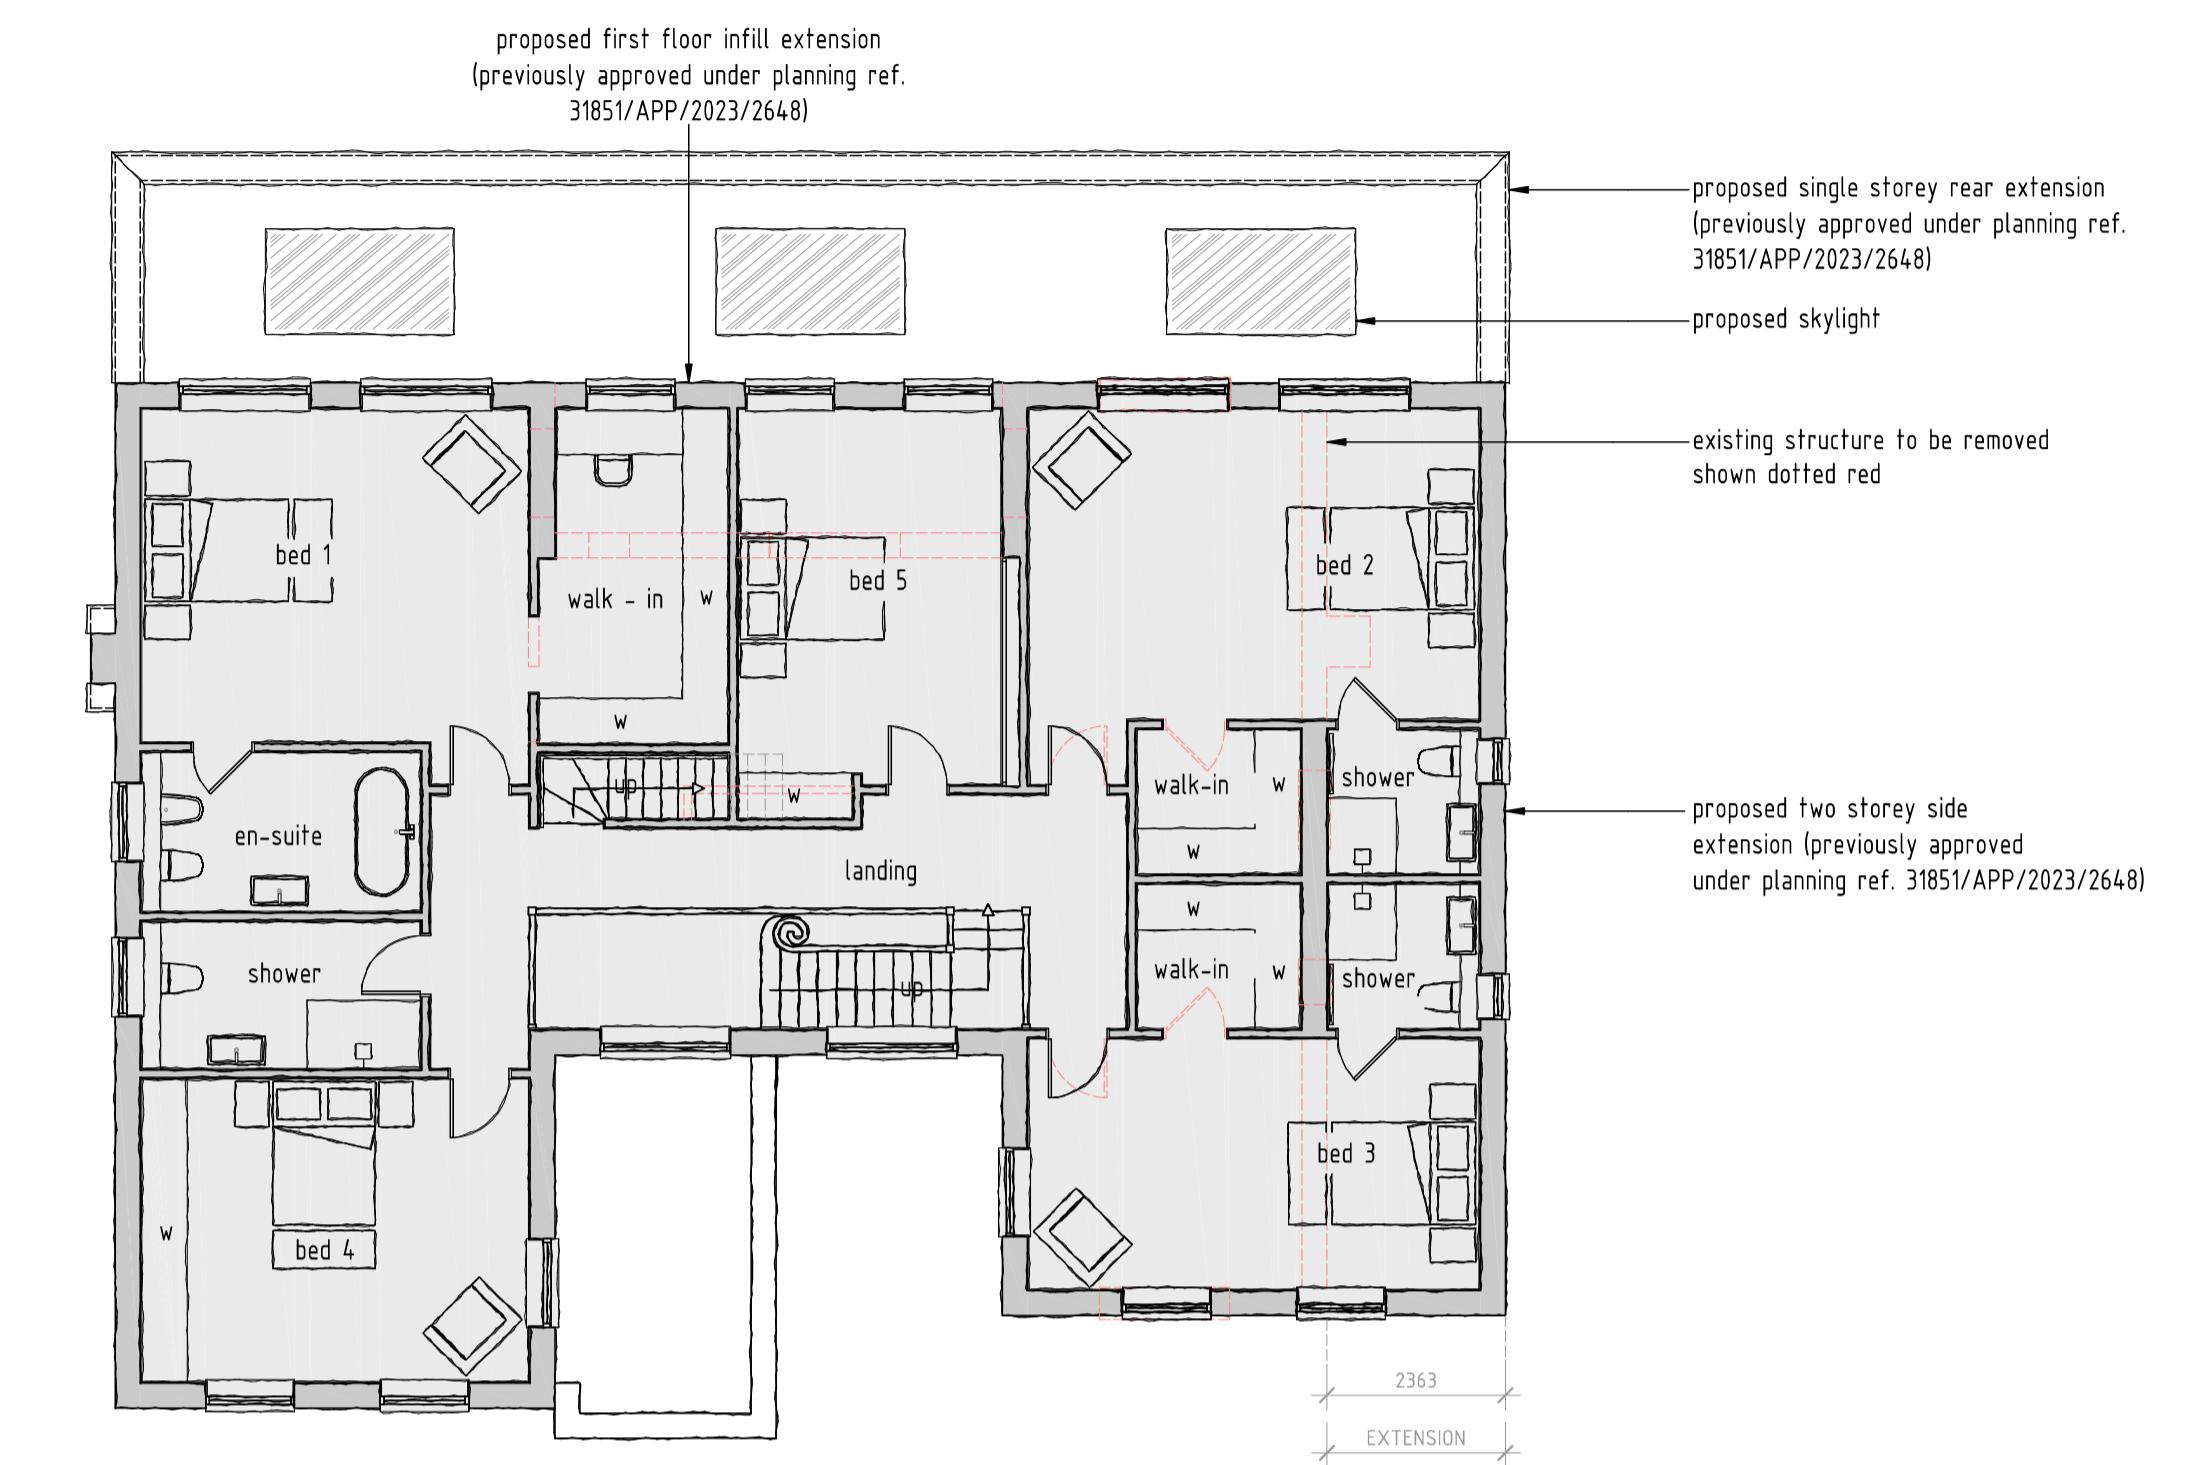

PROPOSED FIRST FLOOR PLAN  
SCALE 1:100

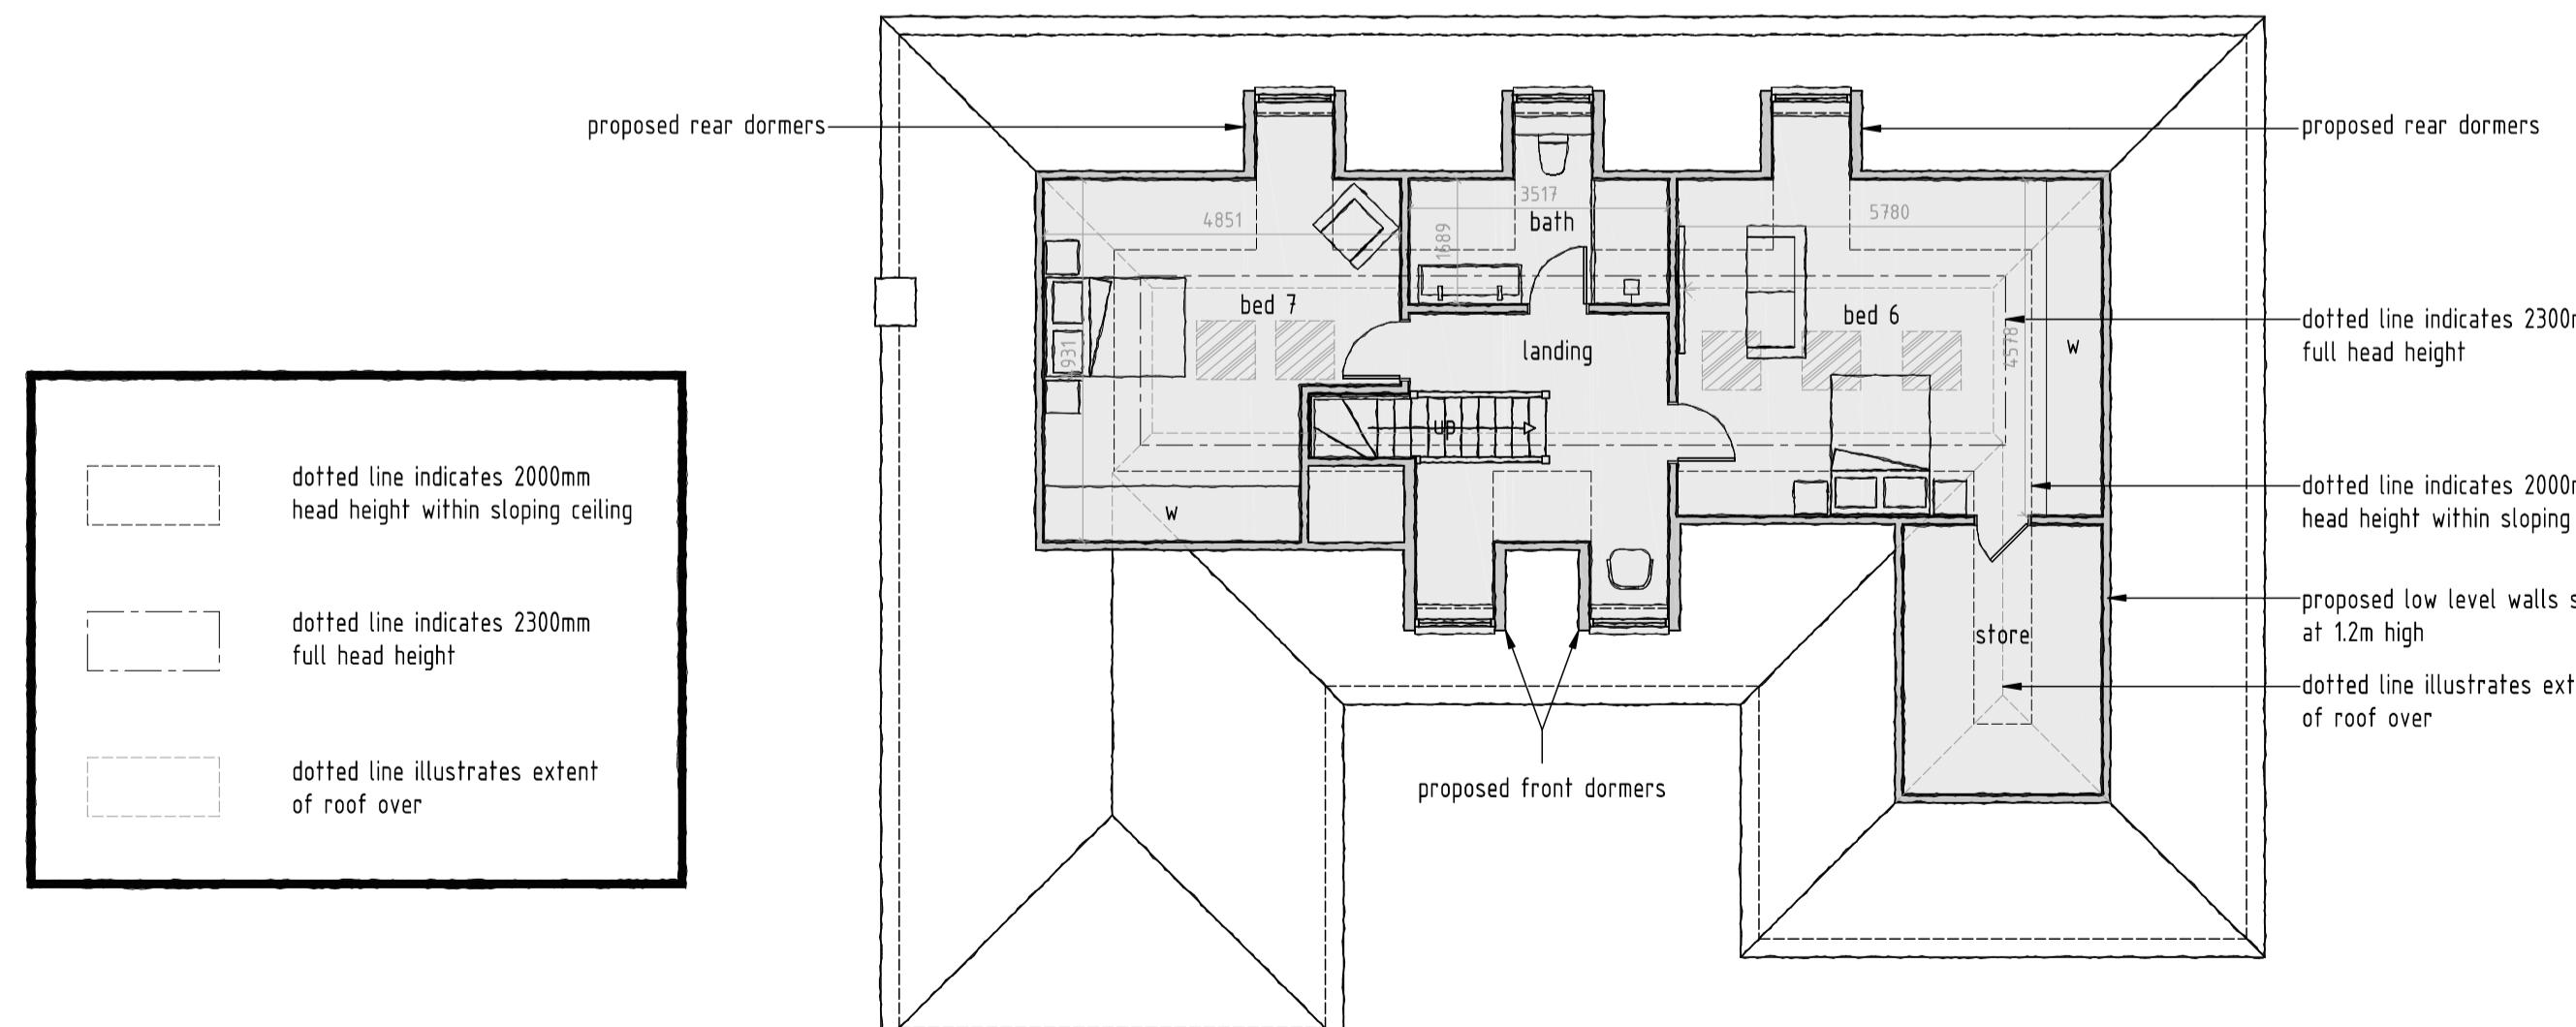

PROPOSED ROOF AREA PLAN  
SCALE 1:100

1:100 SCALE BAR (m)  
0 2 4 6 8 10

rev:	date:	description:
scale:	1:100 A1	date: 29 / 05 / 2025
drawing no:	1434 / P2 / 4	drawn: AF
drawing:		
PROPOSED FLOOR PLANS		
project: 5A LINKSWAY, NORTHWOOD, HA6 2XA		
client: MR AND MRS UNALKAT		

DDA

DUSEK DESIGN ASSOCIATES LTD  
ARCHITECTURE + PLANNING

01895 831 103  
info@dusek.co.uk  
www.dusek.co.uk