



PROPOSED GROUND FLOOR PLA
SCALE 1:100

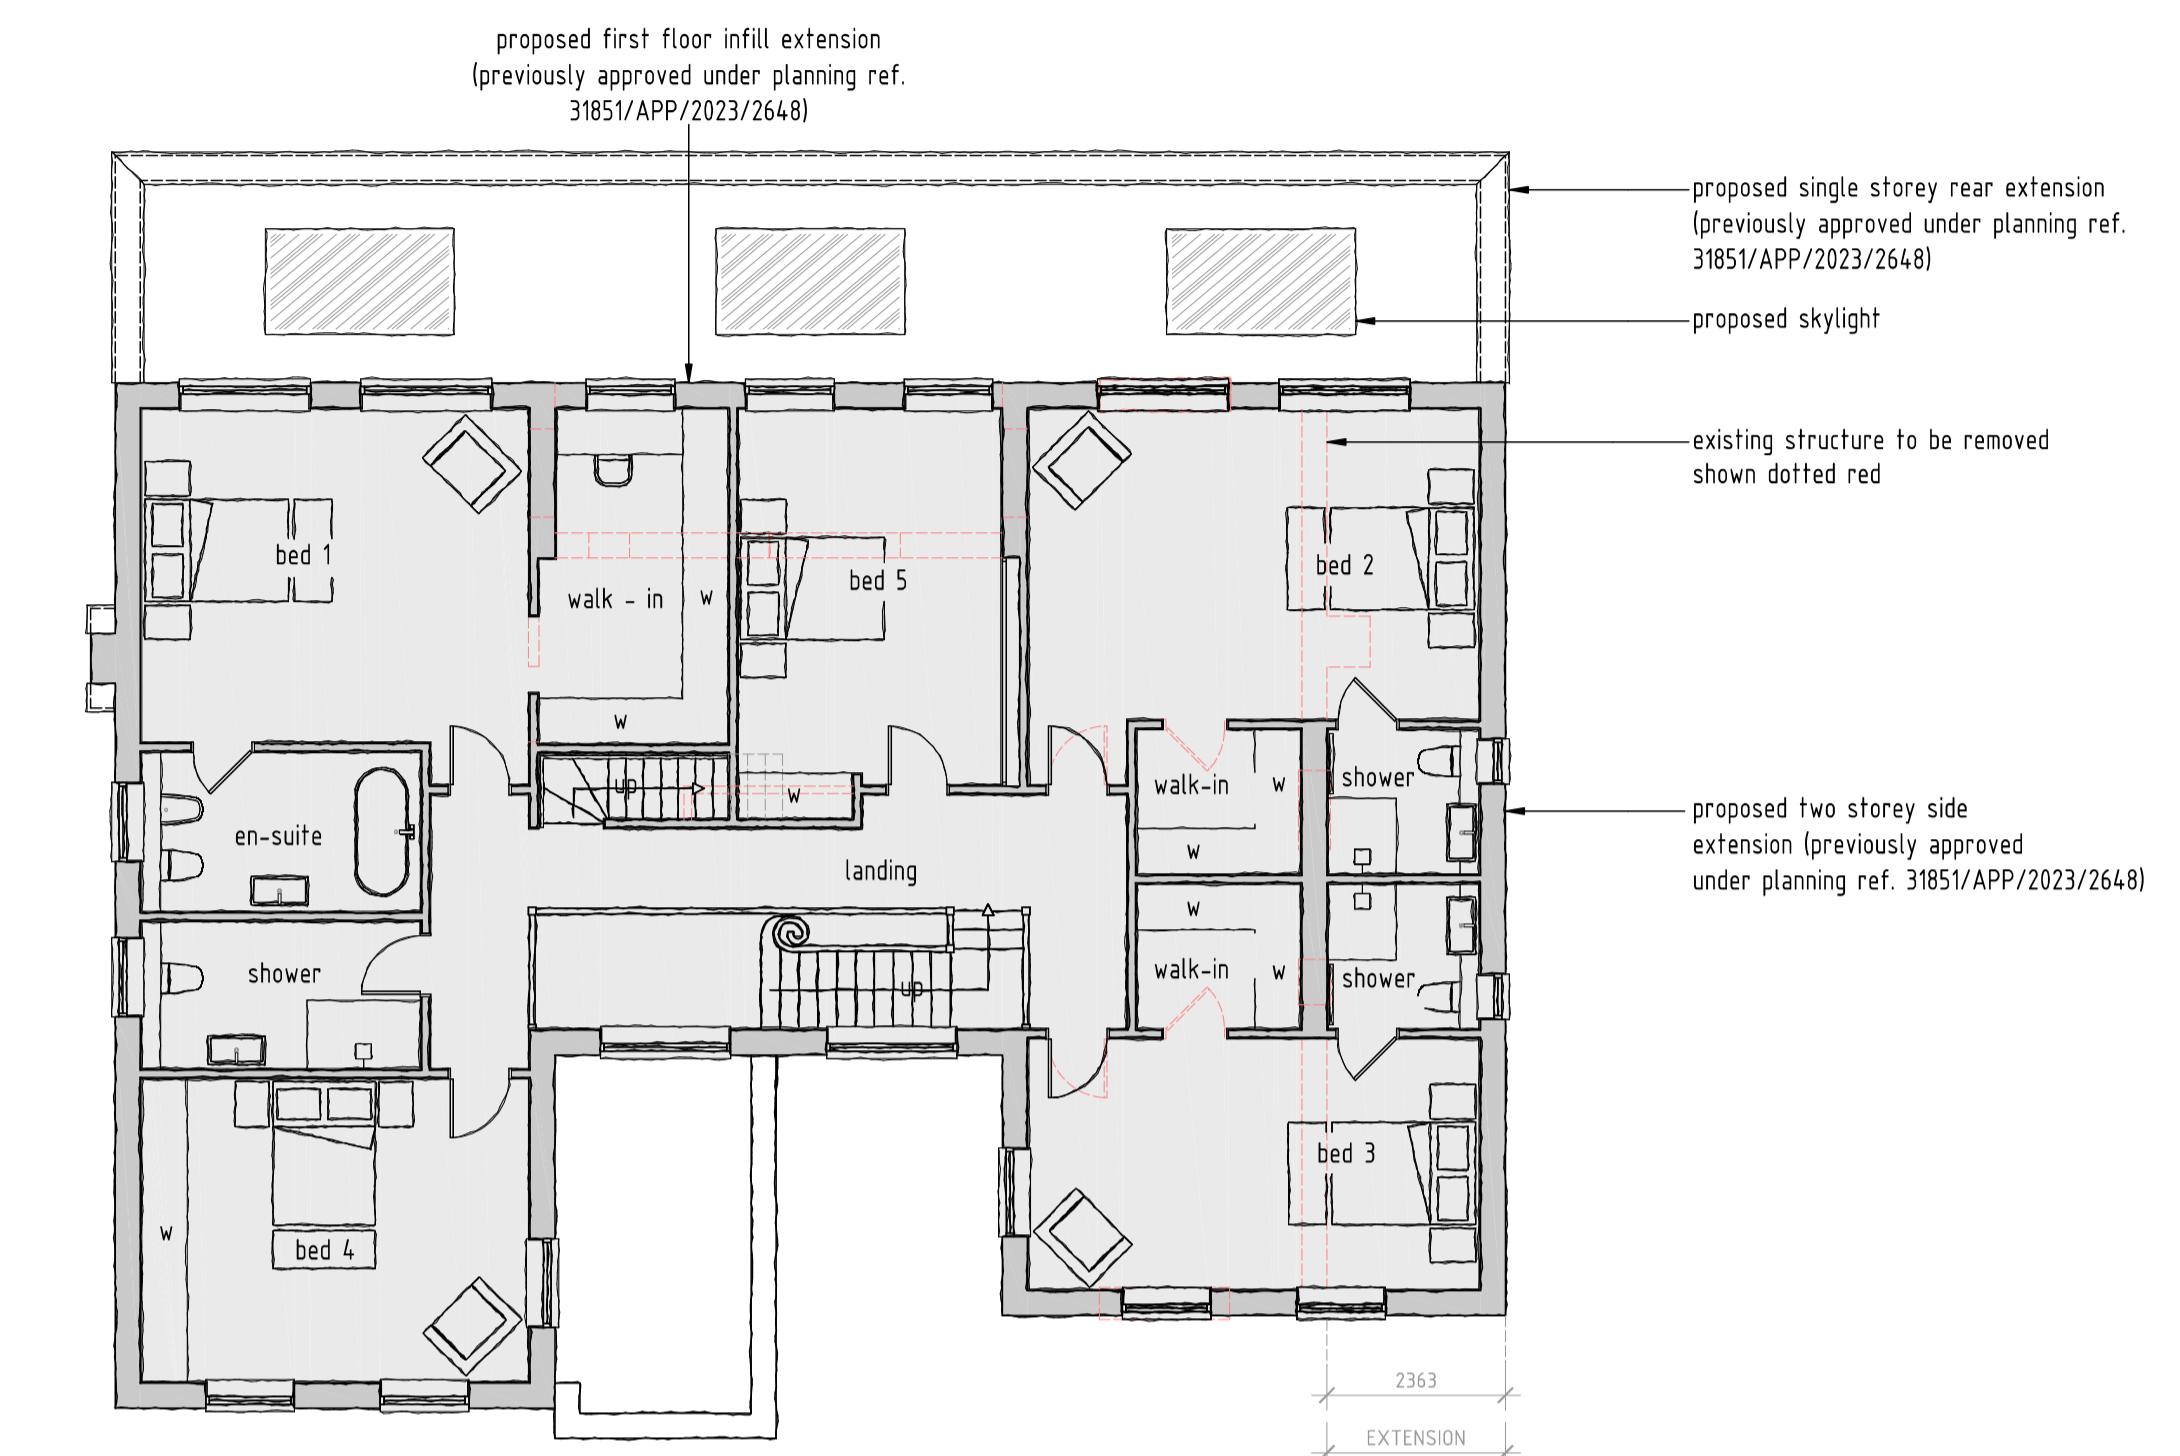

PROPOSED FIRST FLOOR PLAN
SCALE 1:100

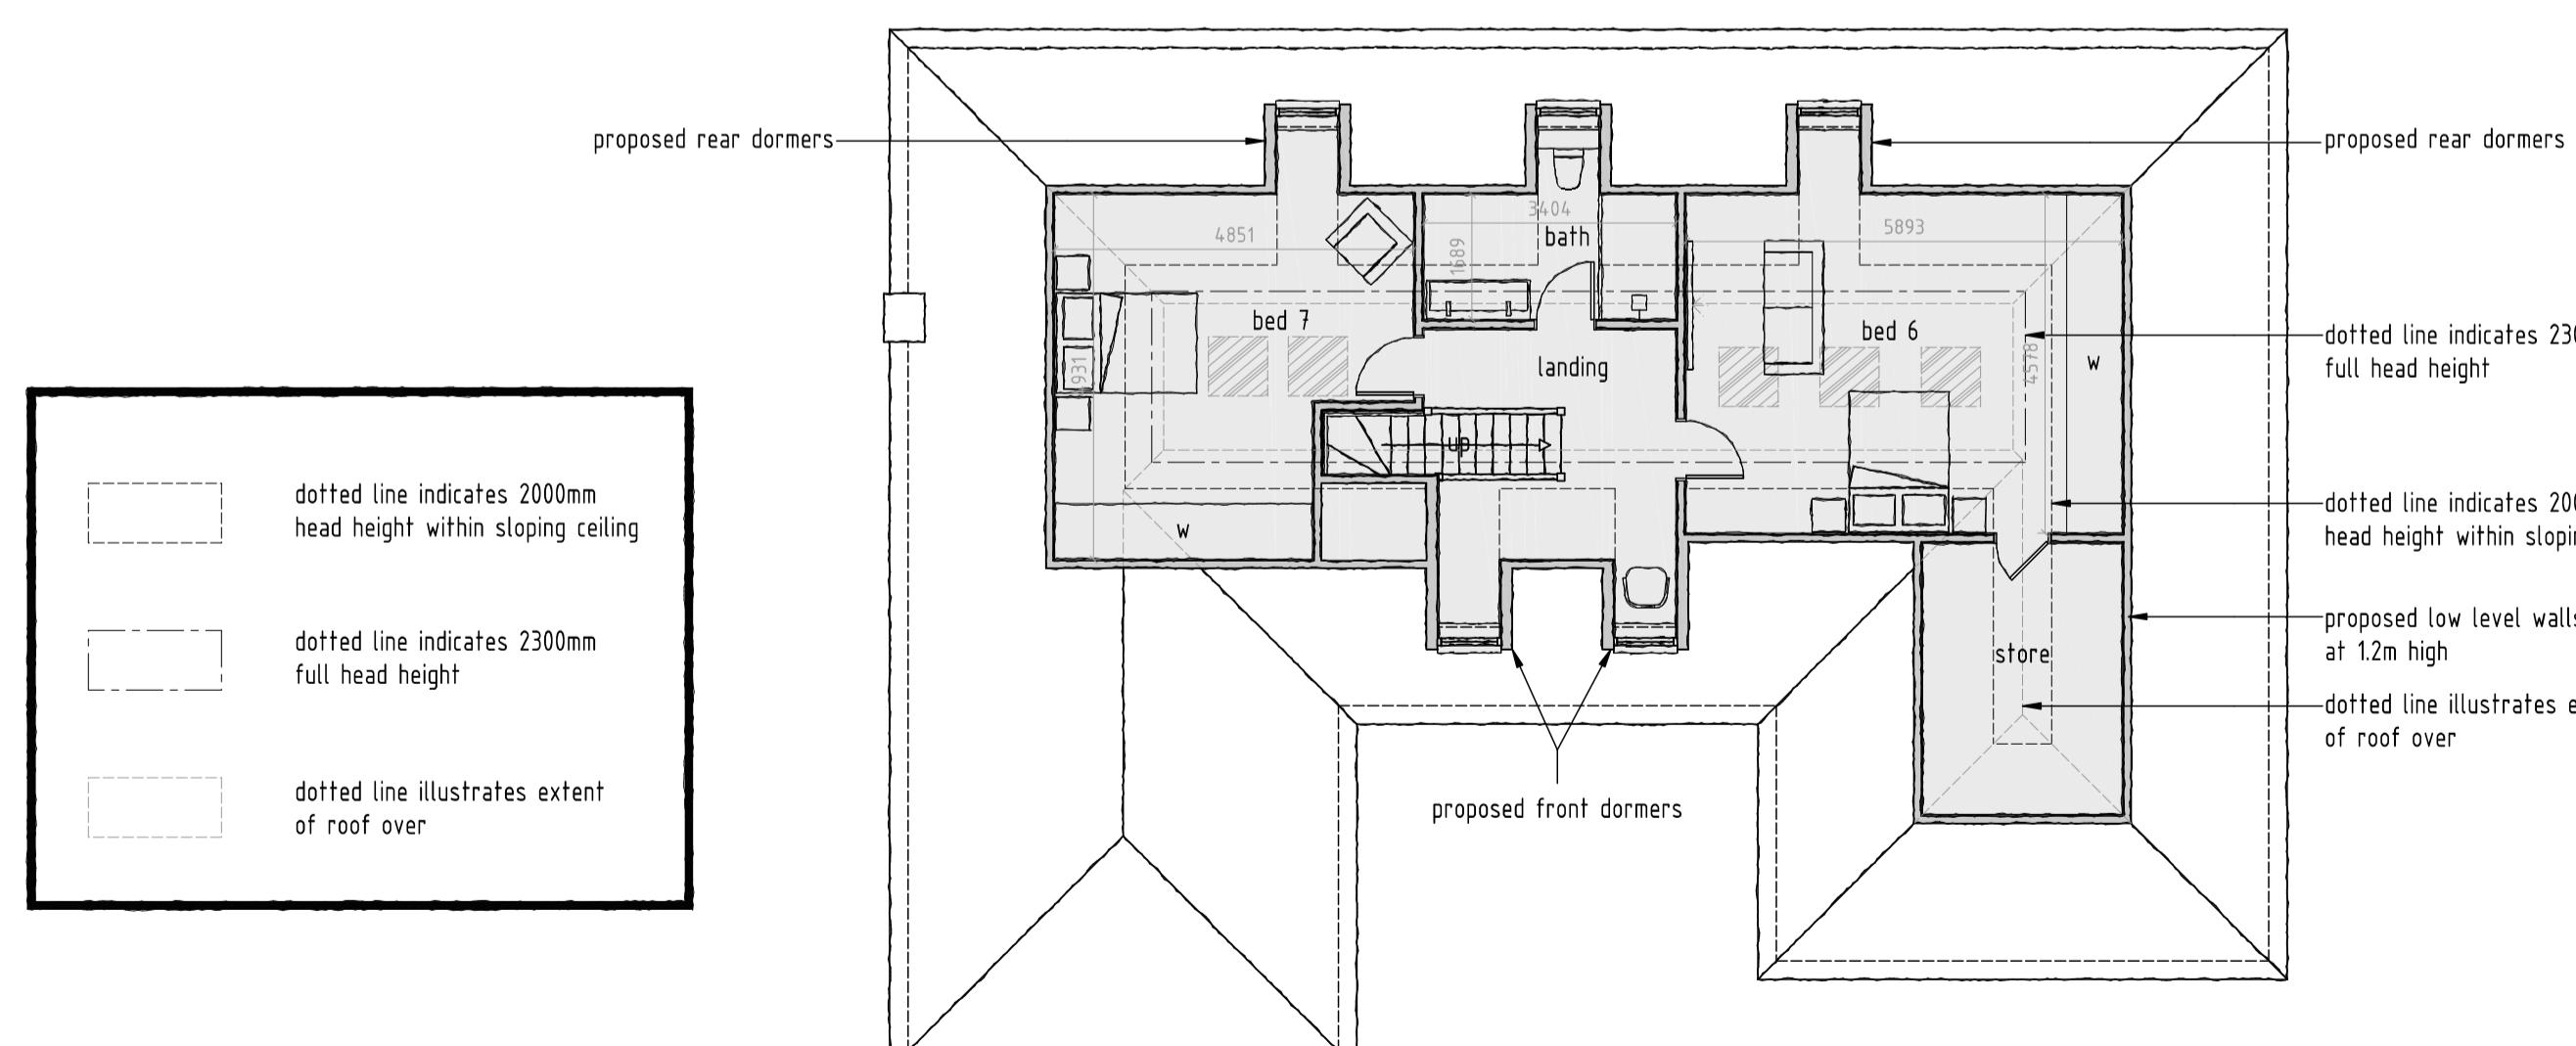

PROPOSED ROOF AREA PLA
SCALE 1:100

A scale bar diagram for a 1:100 scale map. It features a horizontal line with tick marks at 0, 2, 4, 6, and 8. Above the line, the text "1:100 SCALE BAR (m)" is written in a bold, sans-serif font.

| | | | | |
|-------------|------------------------------------|-----------------|-------|--------------|
| A | 04/07/2025 | Dormers amended | | |
| rev: | date: | description: | | |
| scale: | 1 : 100 | A1 | date: | 29 / 05 / 20 |
| drawing no: | 1434 / P2 / 4 ^A | | | drawn: A |
| drawing: | PROPOSED FLOOR PLANS | | | |
| project: | 5A LINKSWAY, NORTHWOOD, HA6 2XA | | | |
| client: | MR AND MRS UNALKAT | | | |

DDA

DUSEK DESIGN ASSOCIATES LTD
ARCHITECTURE + PLANNING

01895 831 103
info@dusek.co.uk
www.dusek.co.uk