



PROPOSED GROUND FLOOR PLAN




PROPOSED FIRST FLOOR PLAN

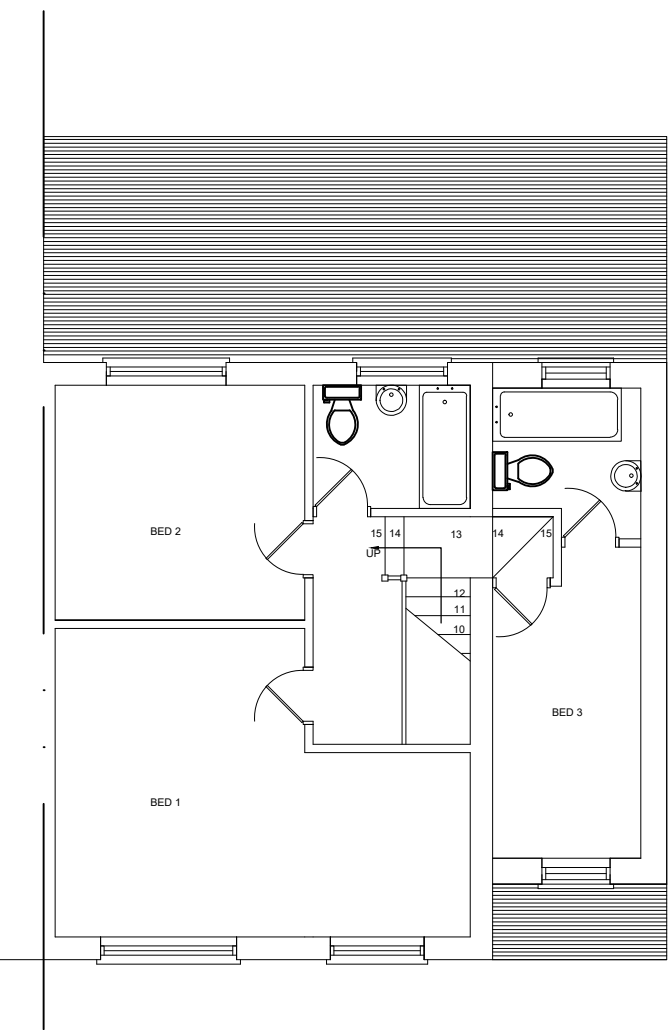


PROPOSED FRONT ELEVATION

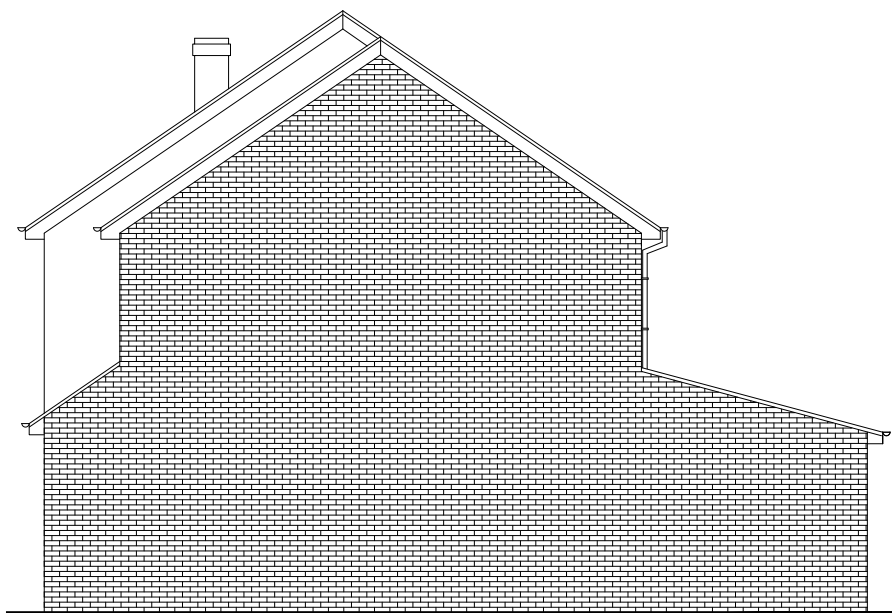


PROPOSED FLANK ELEVATION

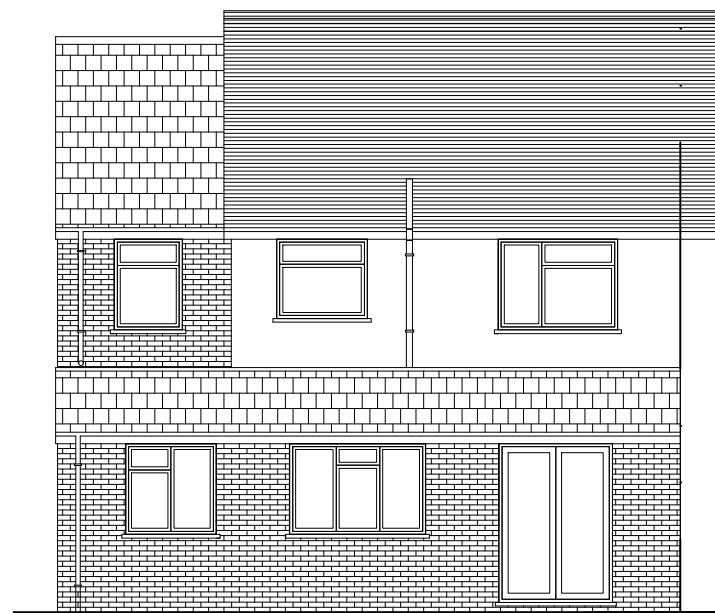


PROPOSED REAR ELEVATION

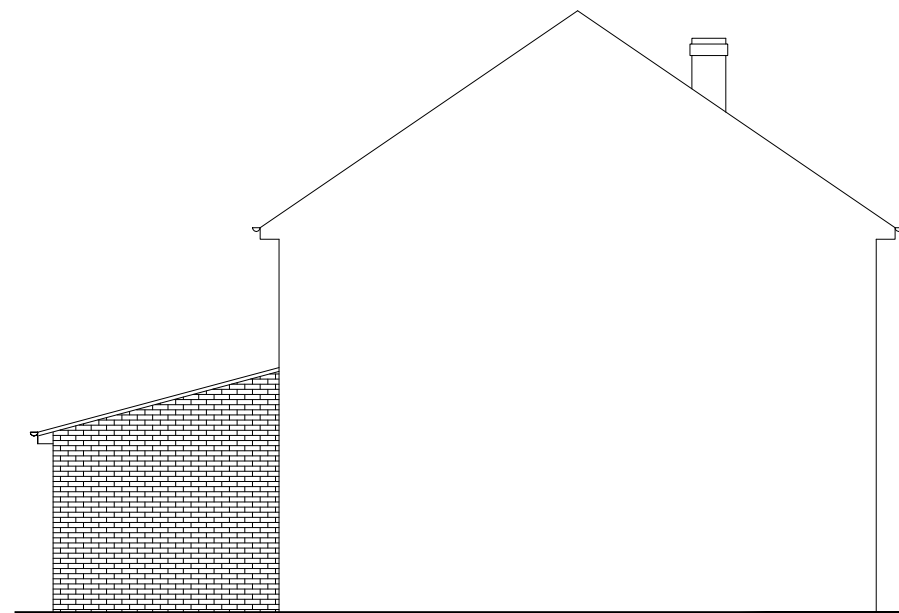

PROPOSED FLANK ELEVATION

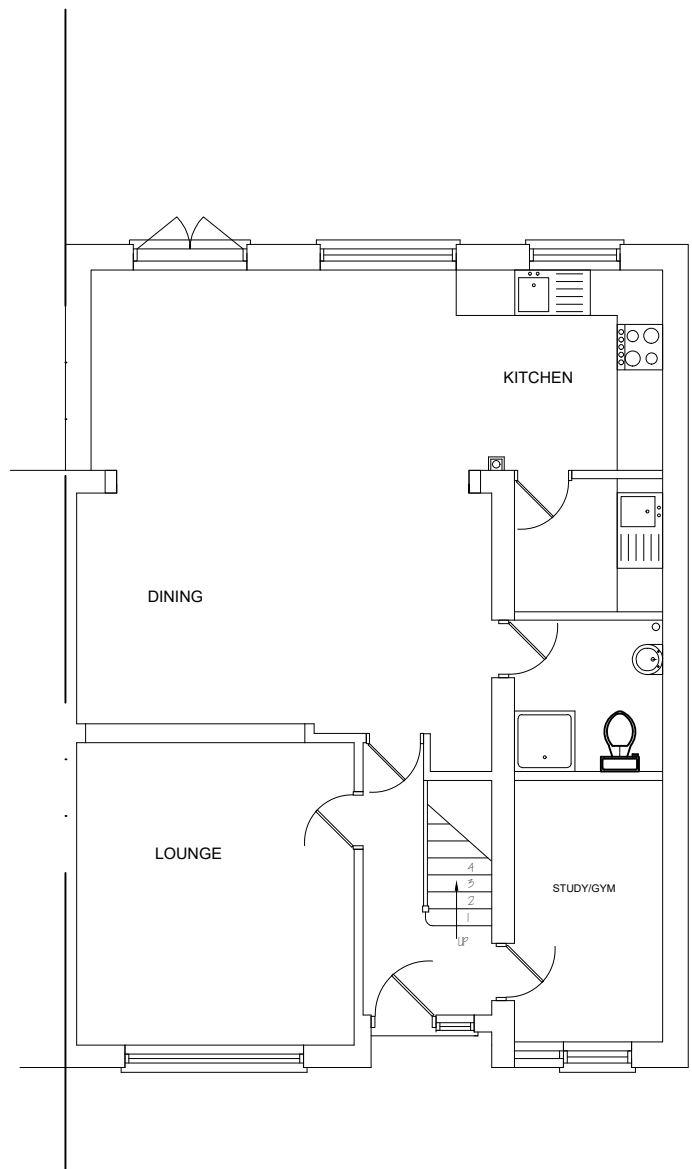


EXISTING GROUND FLOOR PLAN

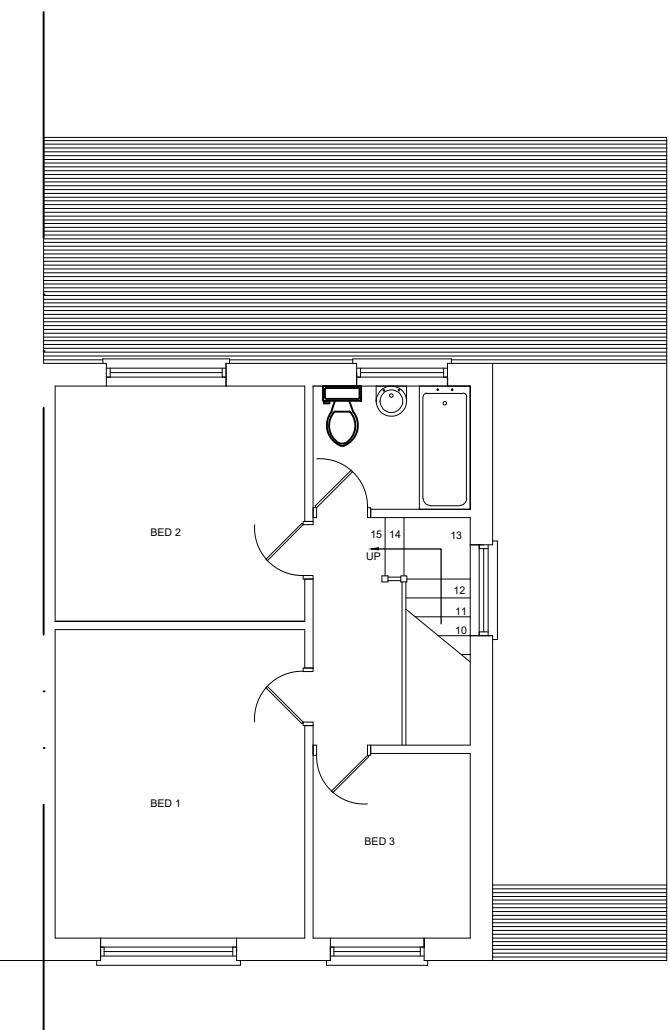

EXISTING FIRST FLOOR PLAN




EXISTING FRONT ELEVATION

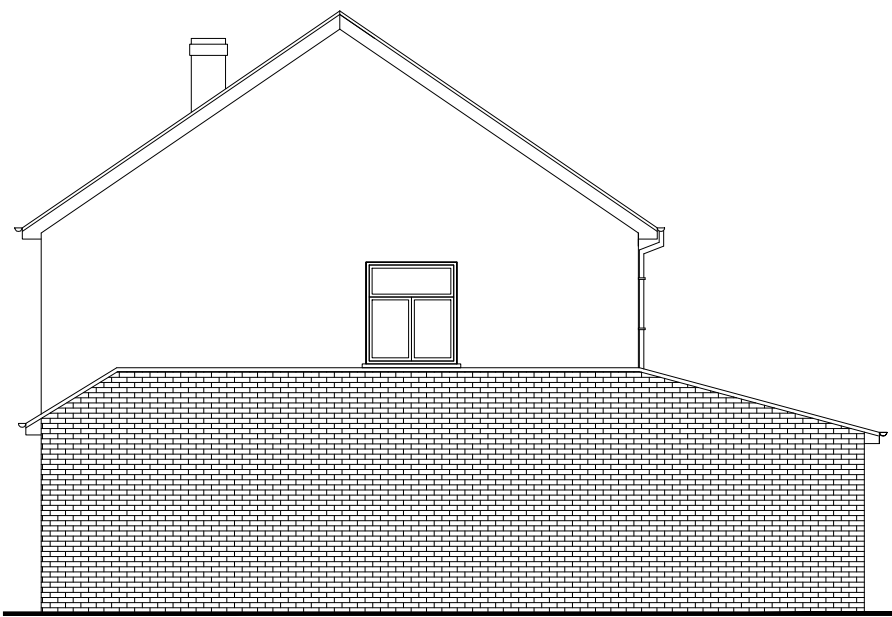


EXISTING FLANK ELEVATION



EXISTING REAR ELEVATION

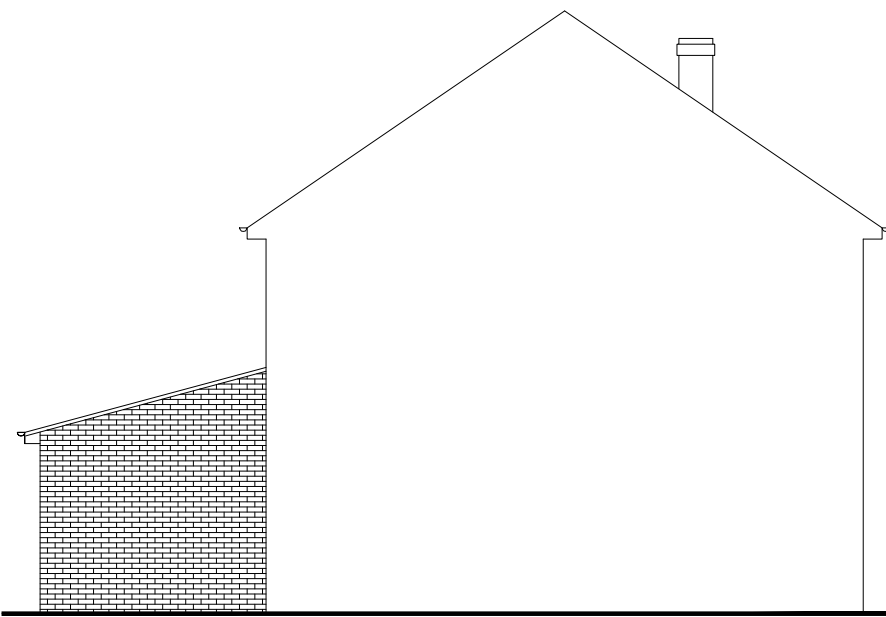

EXISTING FLANK ELEVATION

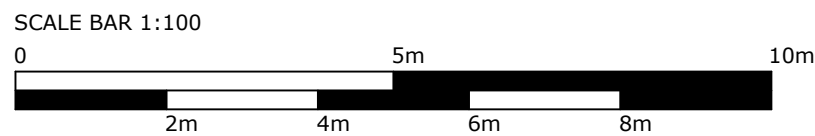

REVISIONS

No.	Date	By	Descriptions
(01)			
(02)			
(03)			
(04)			
(05)			
(06)			

ARCHITWIN
ASSOCIATES
DESIGN CONSORTIUM
TOWN HALL BUILDINGS,
CASTLE STREET, FARNHAM,
SURREY, GU9 7LP.
TEL: 01252821148
constructingarchitect@gmail.com

ALL DIMENSIONS TO BE CHECKED ON SITE
ONLY TO BE SCALED FOR PLANNING AND BUILDING REGS PURPOSES

Mr & Mrs Deepak Surana

**Proposed two storey side
extension at 25, NORTH
HYDE ROAD,
HAYES, UB3 4NL.**

JOB No. 16021	DRAWING No. 01
SCALE 1:100	DATE Nov.2022
DRAWN BY K.K	REVISION (0)