



| NOTES   |  |
|---|--|
| - Do not scale from this drawing, except for planning purposes. |  |
| - Check all dimensions on site.                                 |  |
| - Subject to survey.  |  |
| - Subject to site inspection.                                   |  |
| - Site boundary lines are indicative only.                      |  |

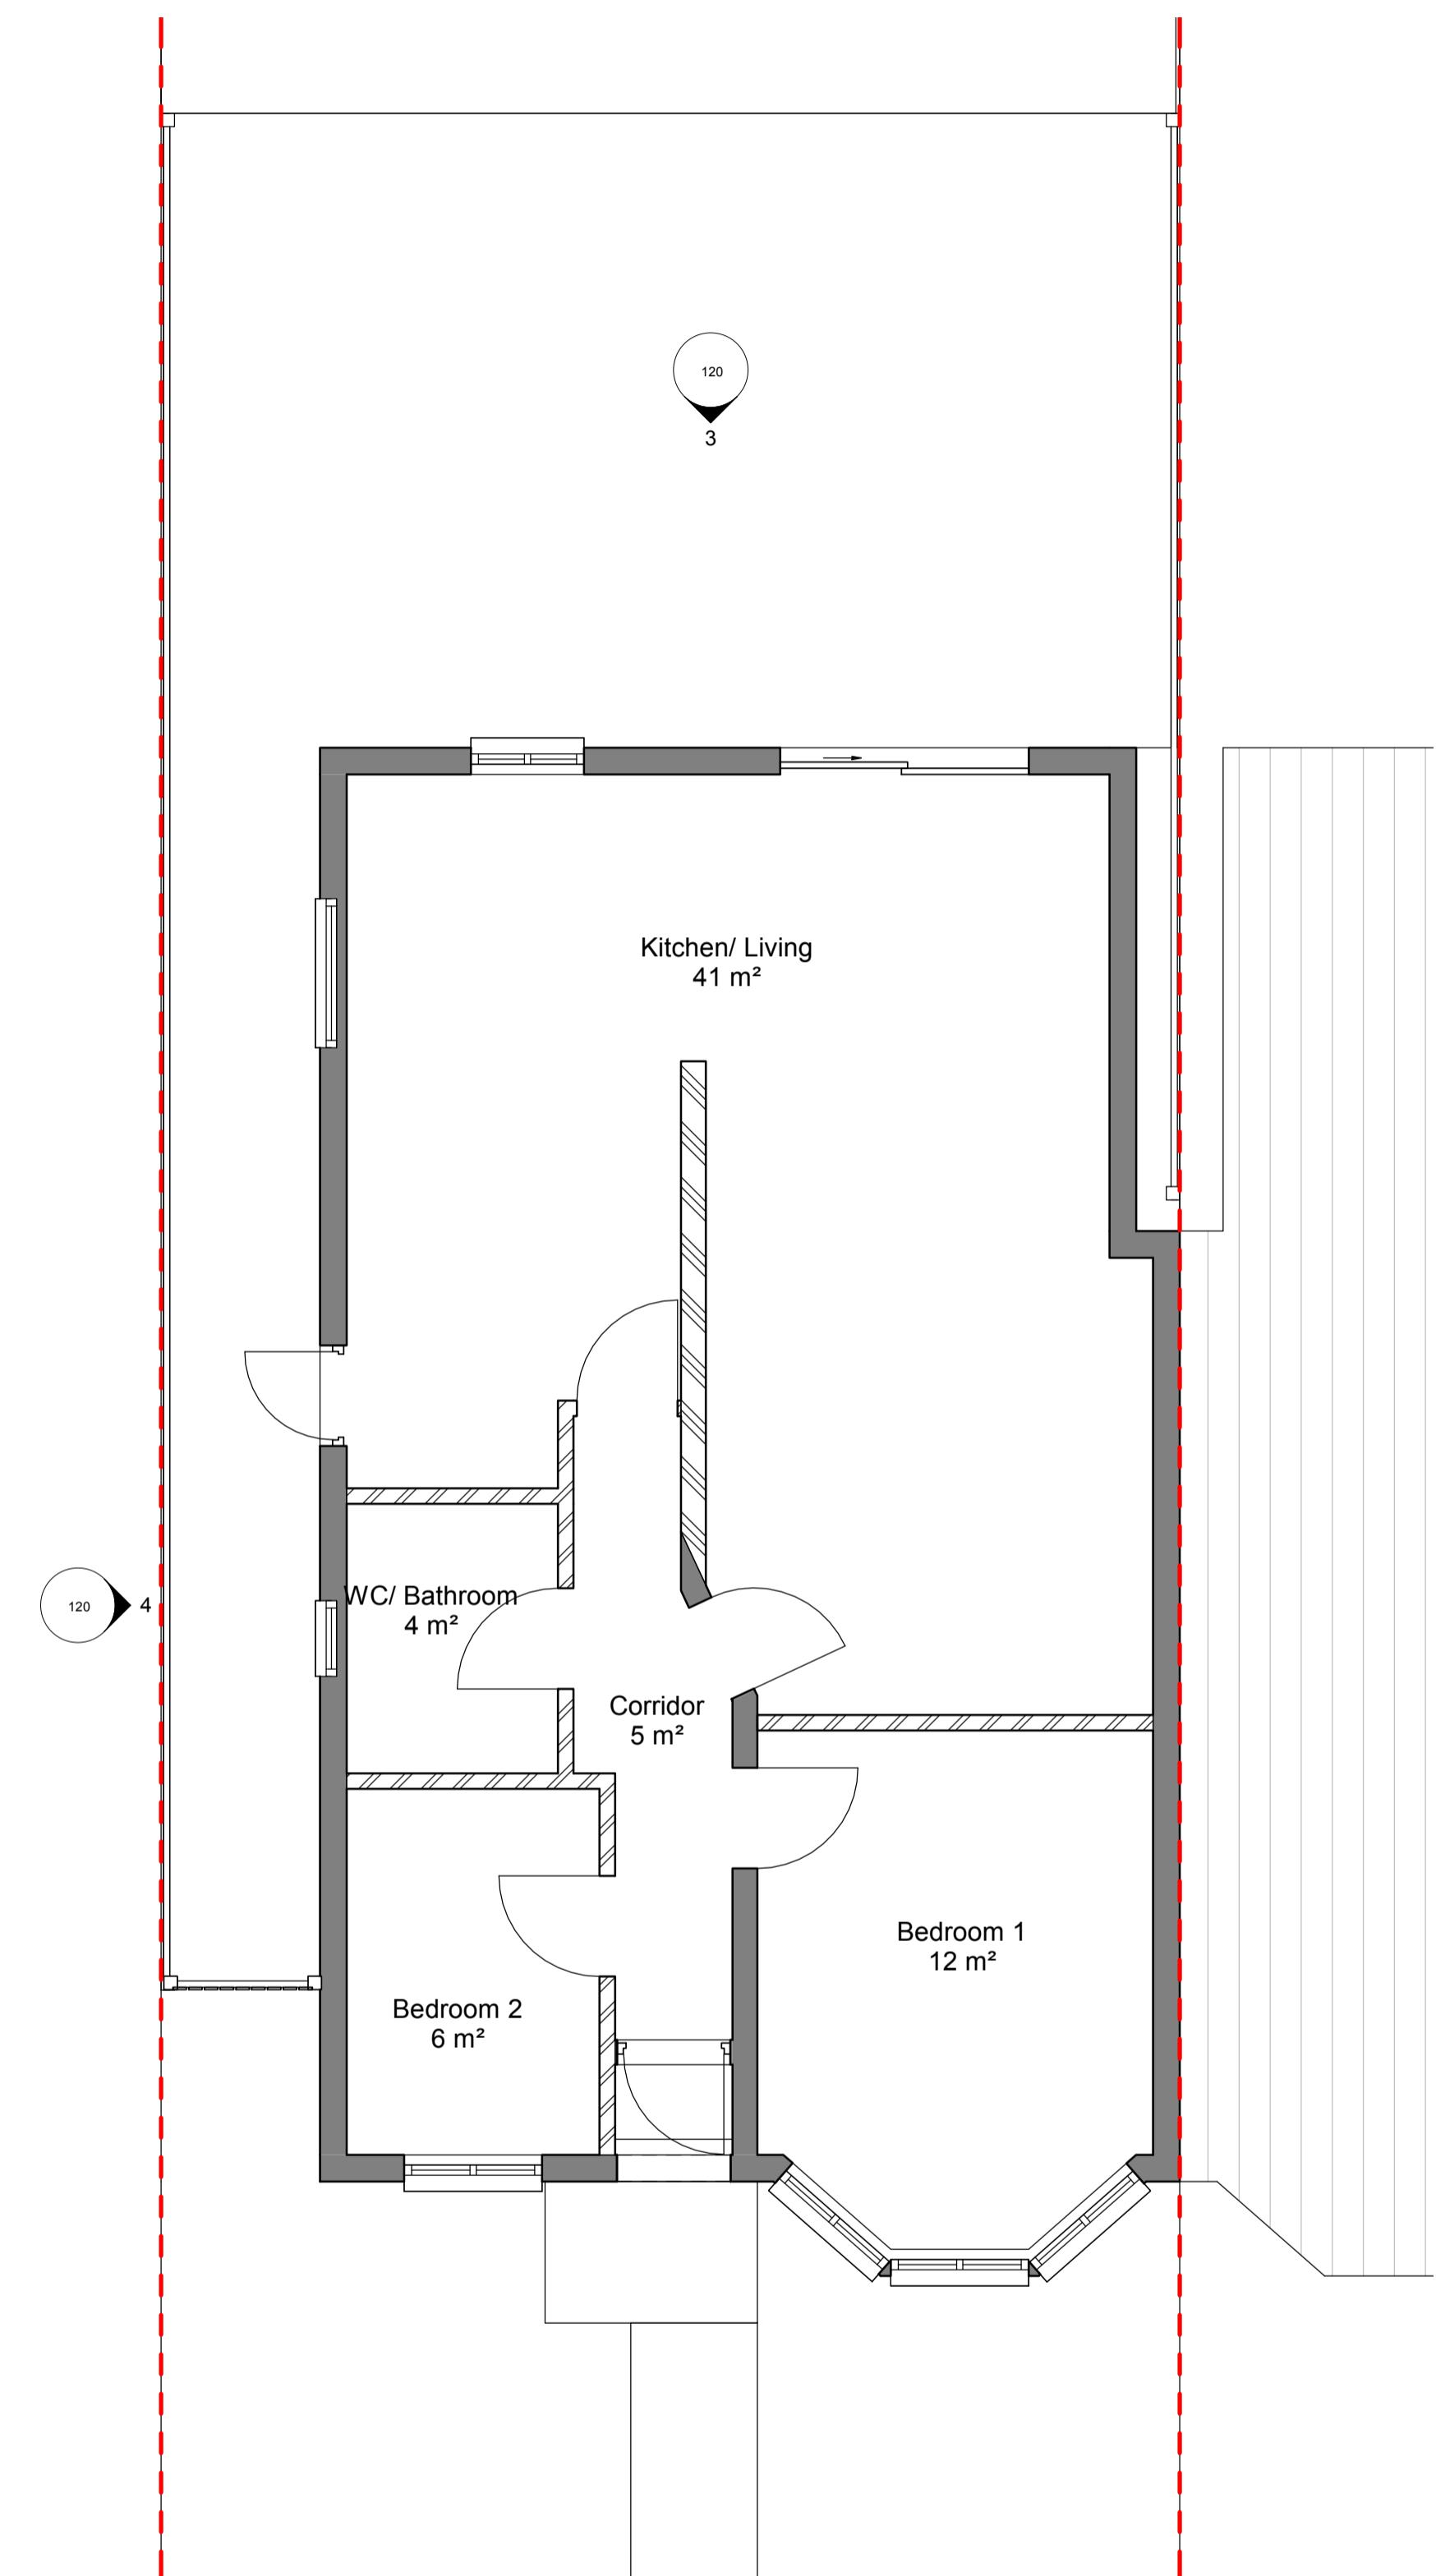

1 GROUND FLOOR PLAN  
1 : 50

2 FIRST FLOOR PLAN  
1 : 50

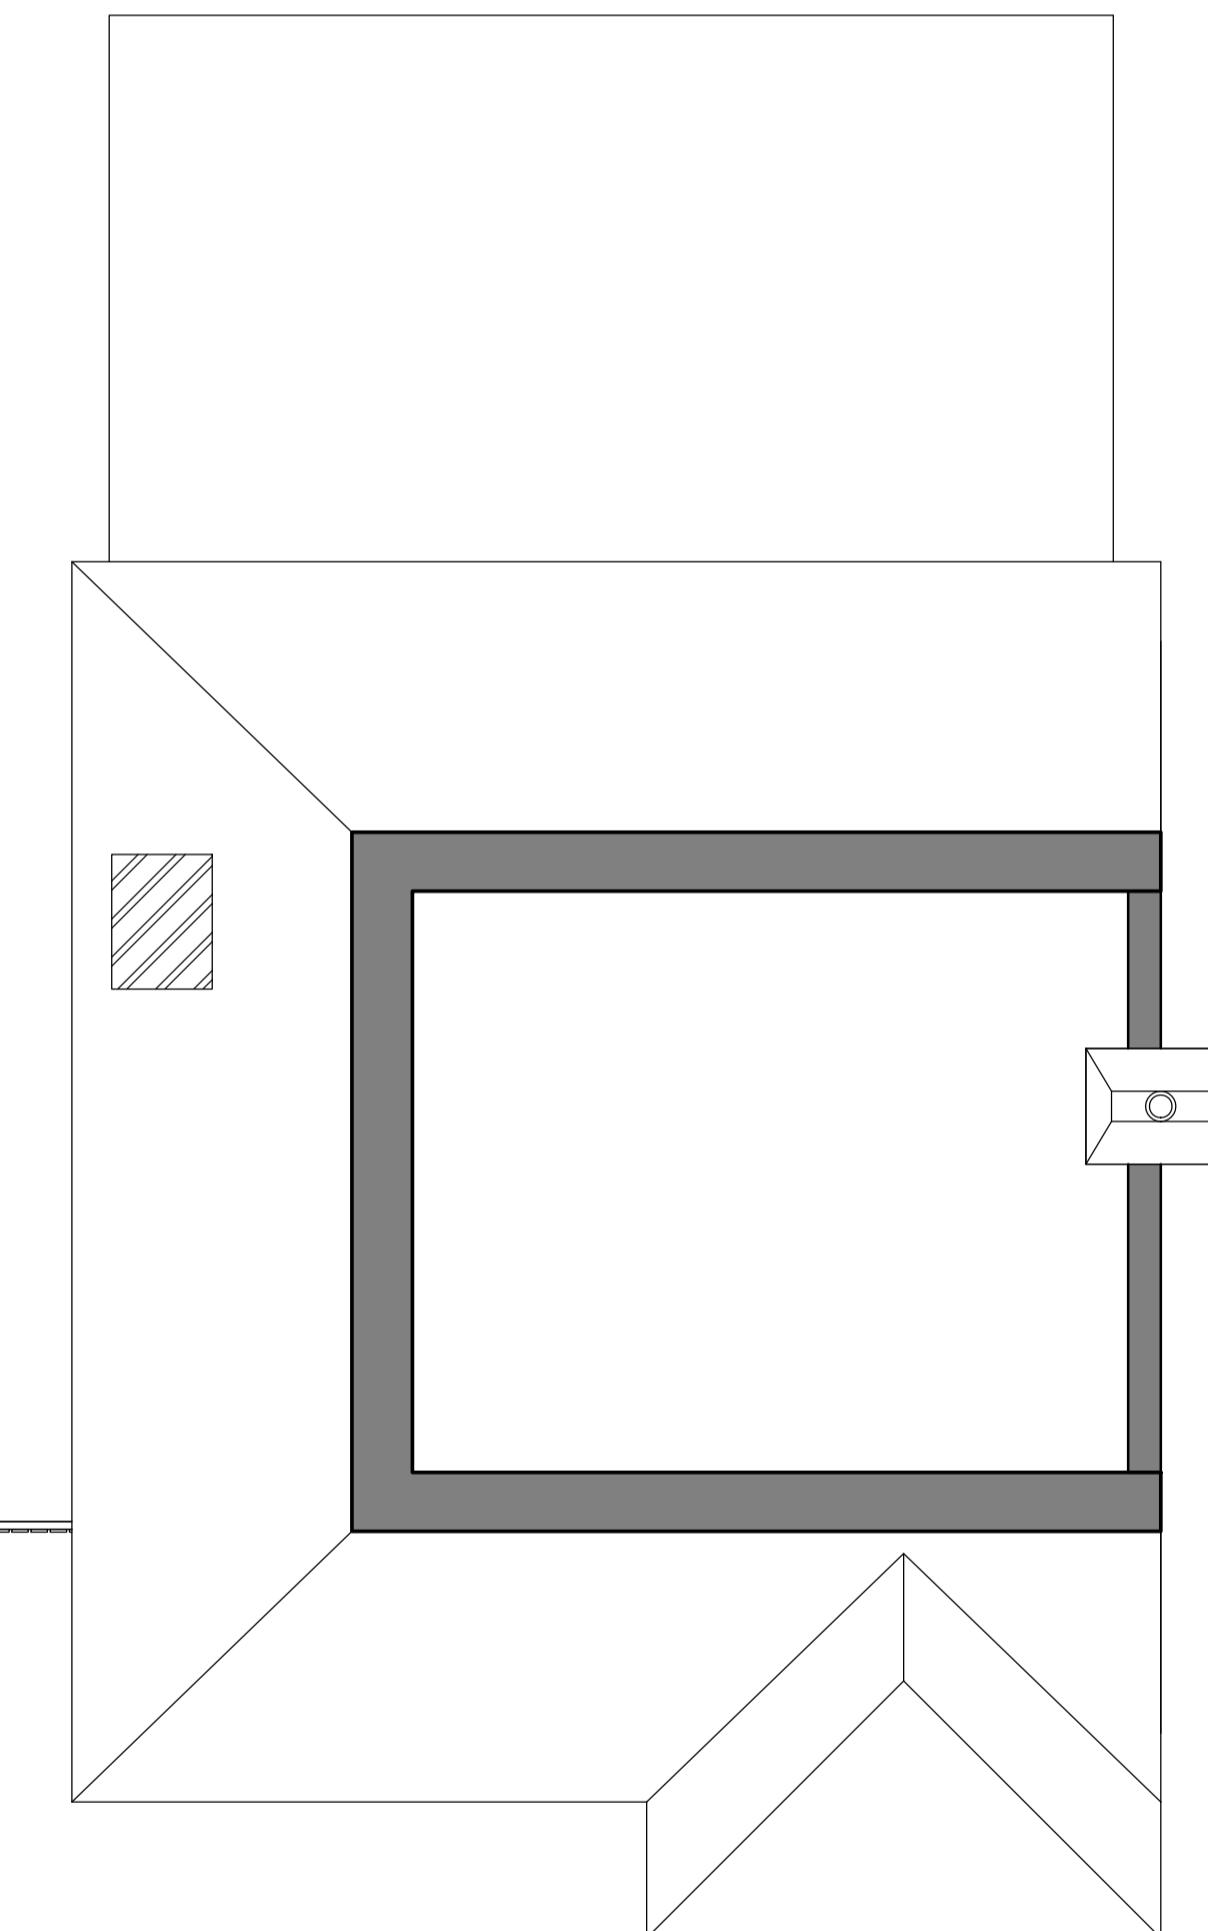

0m 1m 2m 3m 4m 5m  
SCALE BAR 1:50 @ A1

|                                   |                    |
|-----------------------------------|--------------------|
| B 24/11/23 DS Planning Submission |                    |
| A 06/11/23 DS Updated plans       |                    |
| - 26/10/23 DS Initial Issue       |                    |
| Rev Date By Description           |                    |
| Revision Schedule                 |                    |
| project 5 Coniston Gardens        |                    |
| title Existing Plans              |                    |
| sheet number                      |                    |
| <b>100</b>                        |                    |
| project status PRELIMINARY        |                    |
| contract no.                      | scale 1 : 50 @ A1  |
| client ref. AF                    | date 05/10/23      |
| drawn by Author                   | checked by Checker |
| project no. P23-12                | drawing number 100 |
| - level - type - sheet number     |                    |
| revision B                        |                    |

EXIMIUS  
INTENTIO