



NOTES

- Do not scale from this drawing, except for planning purposes.
- Check all dimensions on site.
- Subject to survey.
- Subject to site inspection.
- Site boundary lines are indicative only.

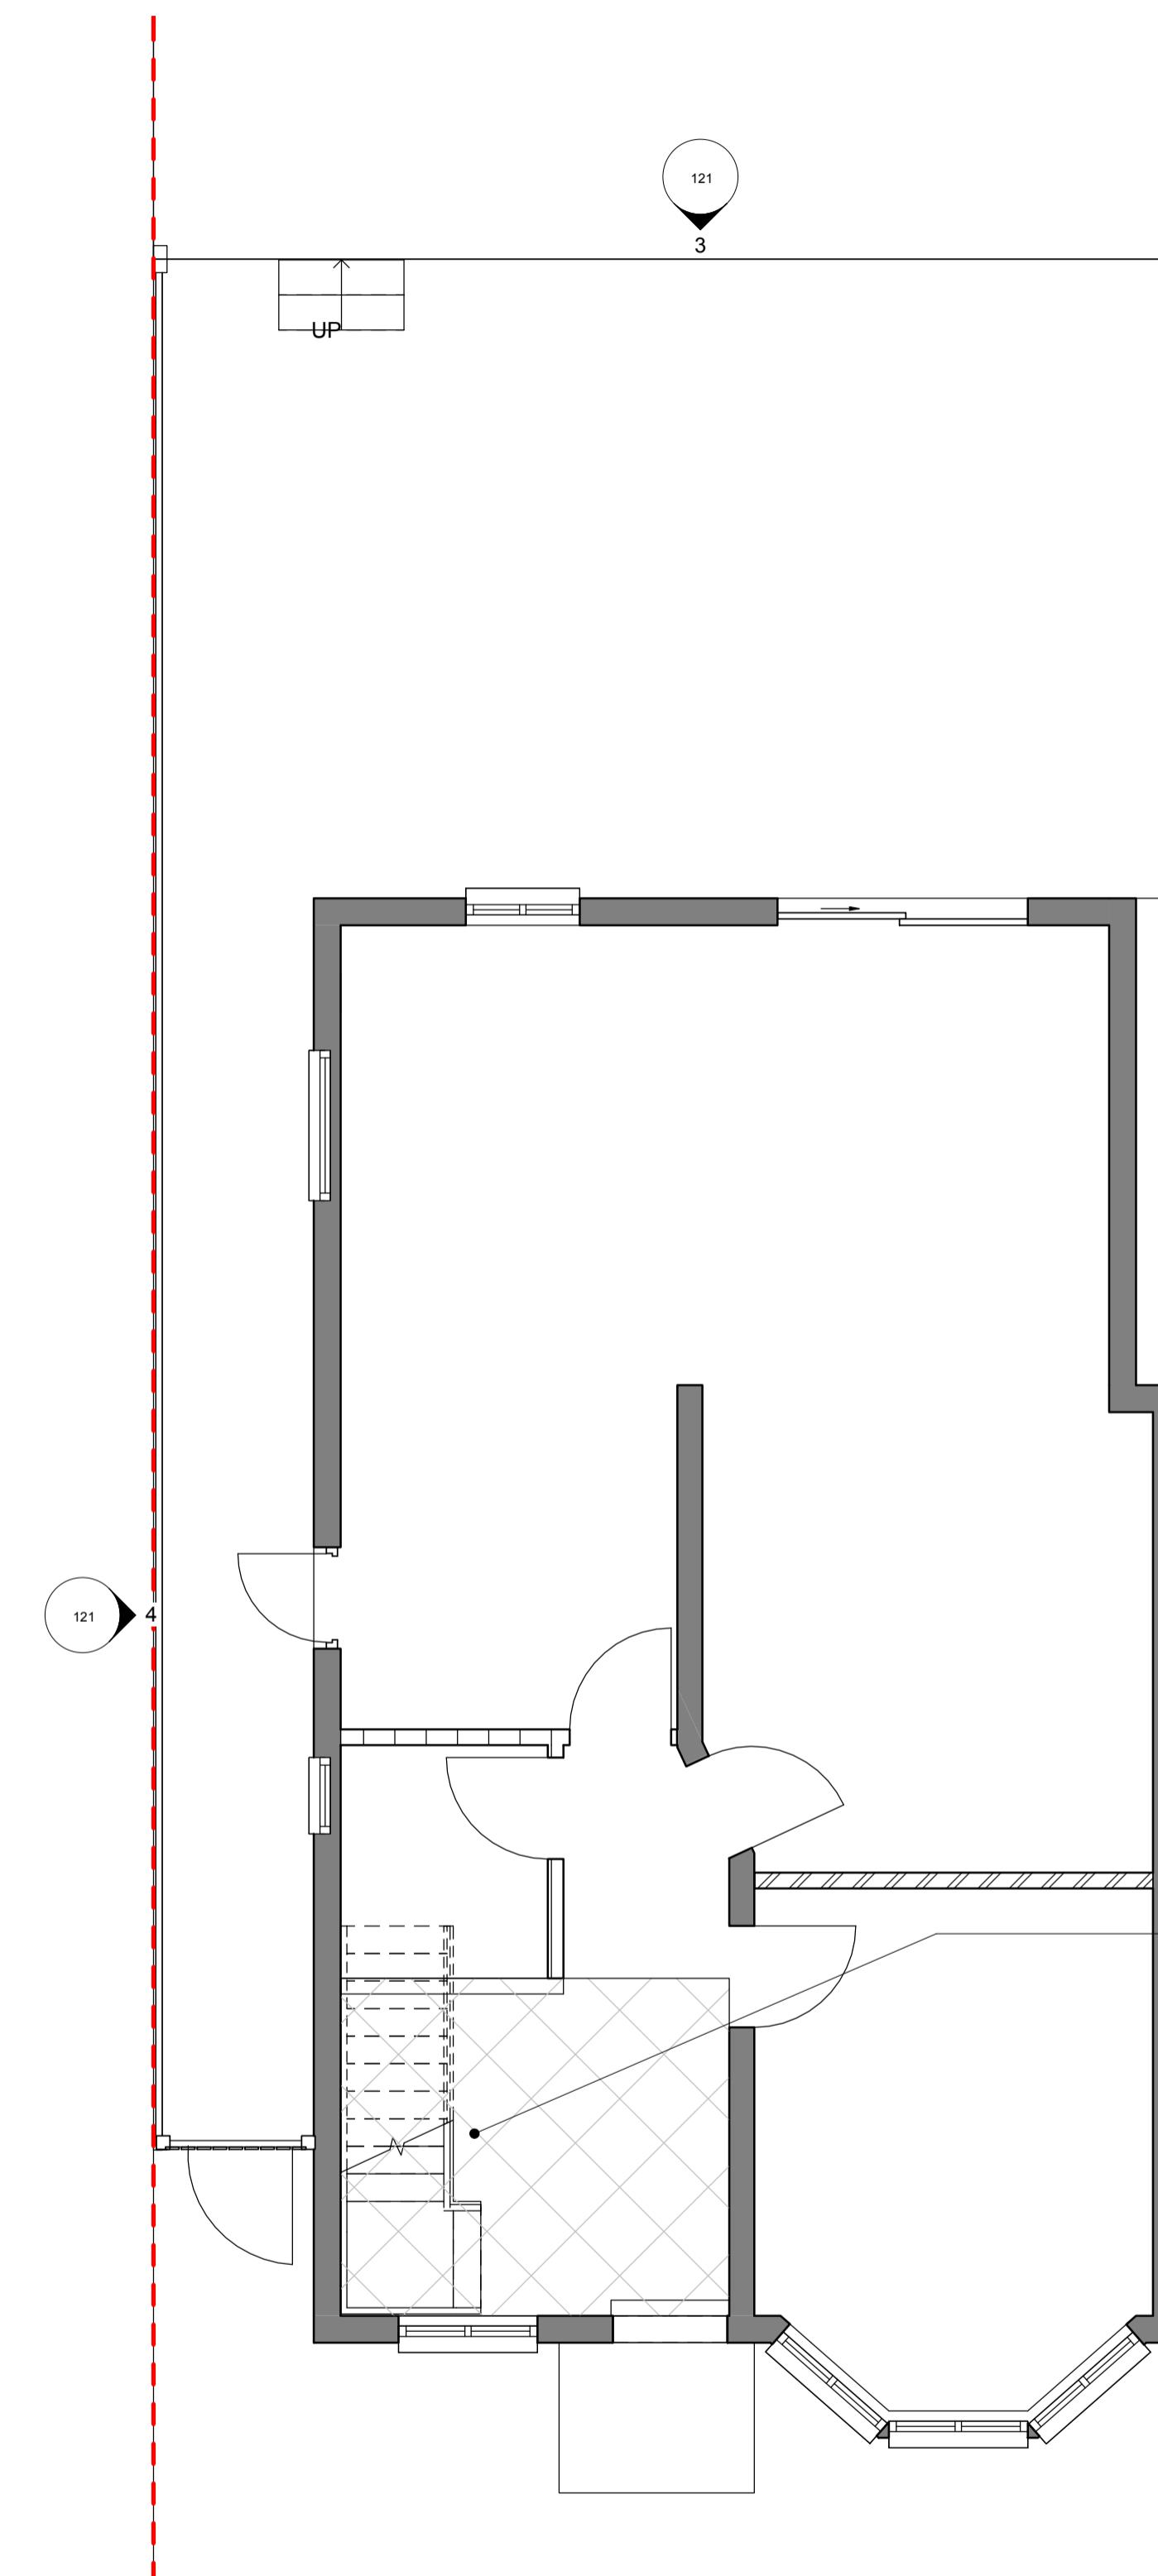

GROUND FLOOR PLAN PROPOSED

Internal alterations required to allow for new stairs

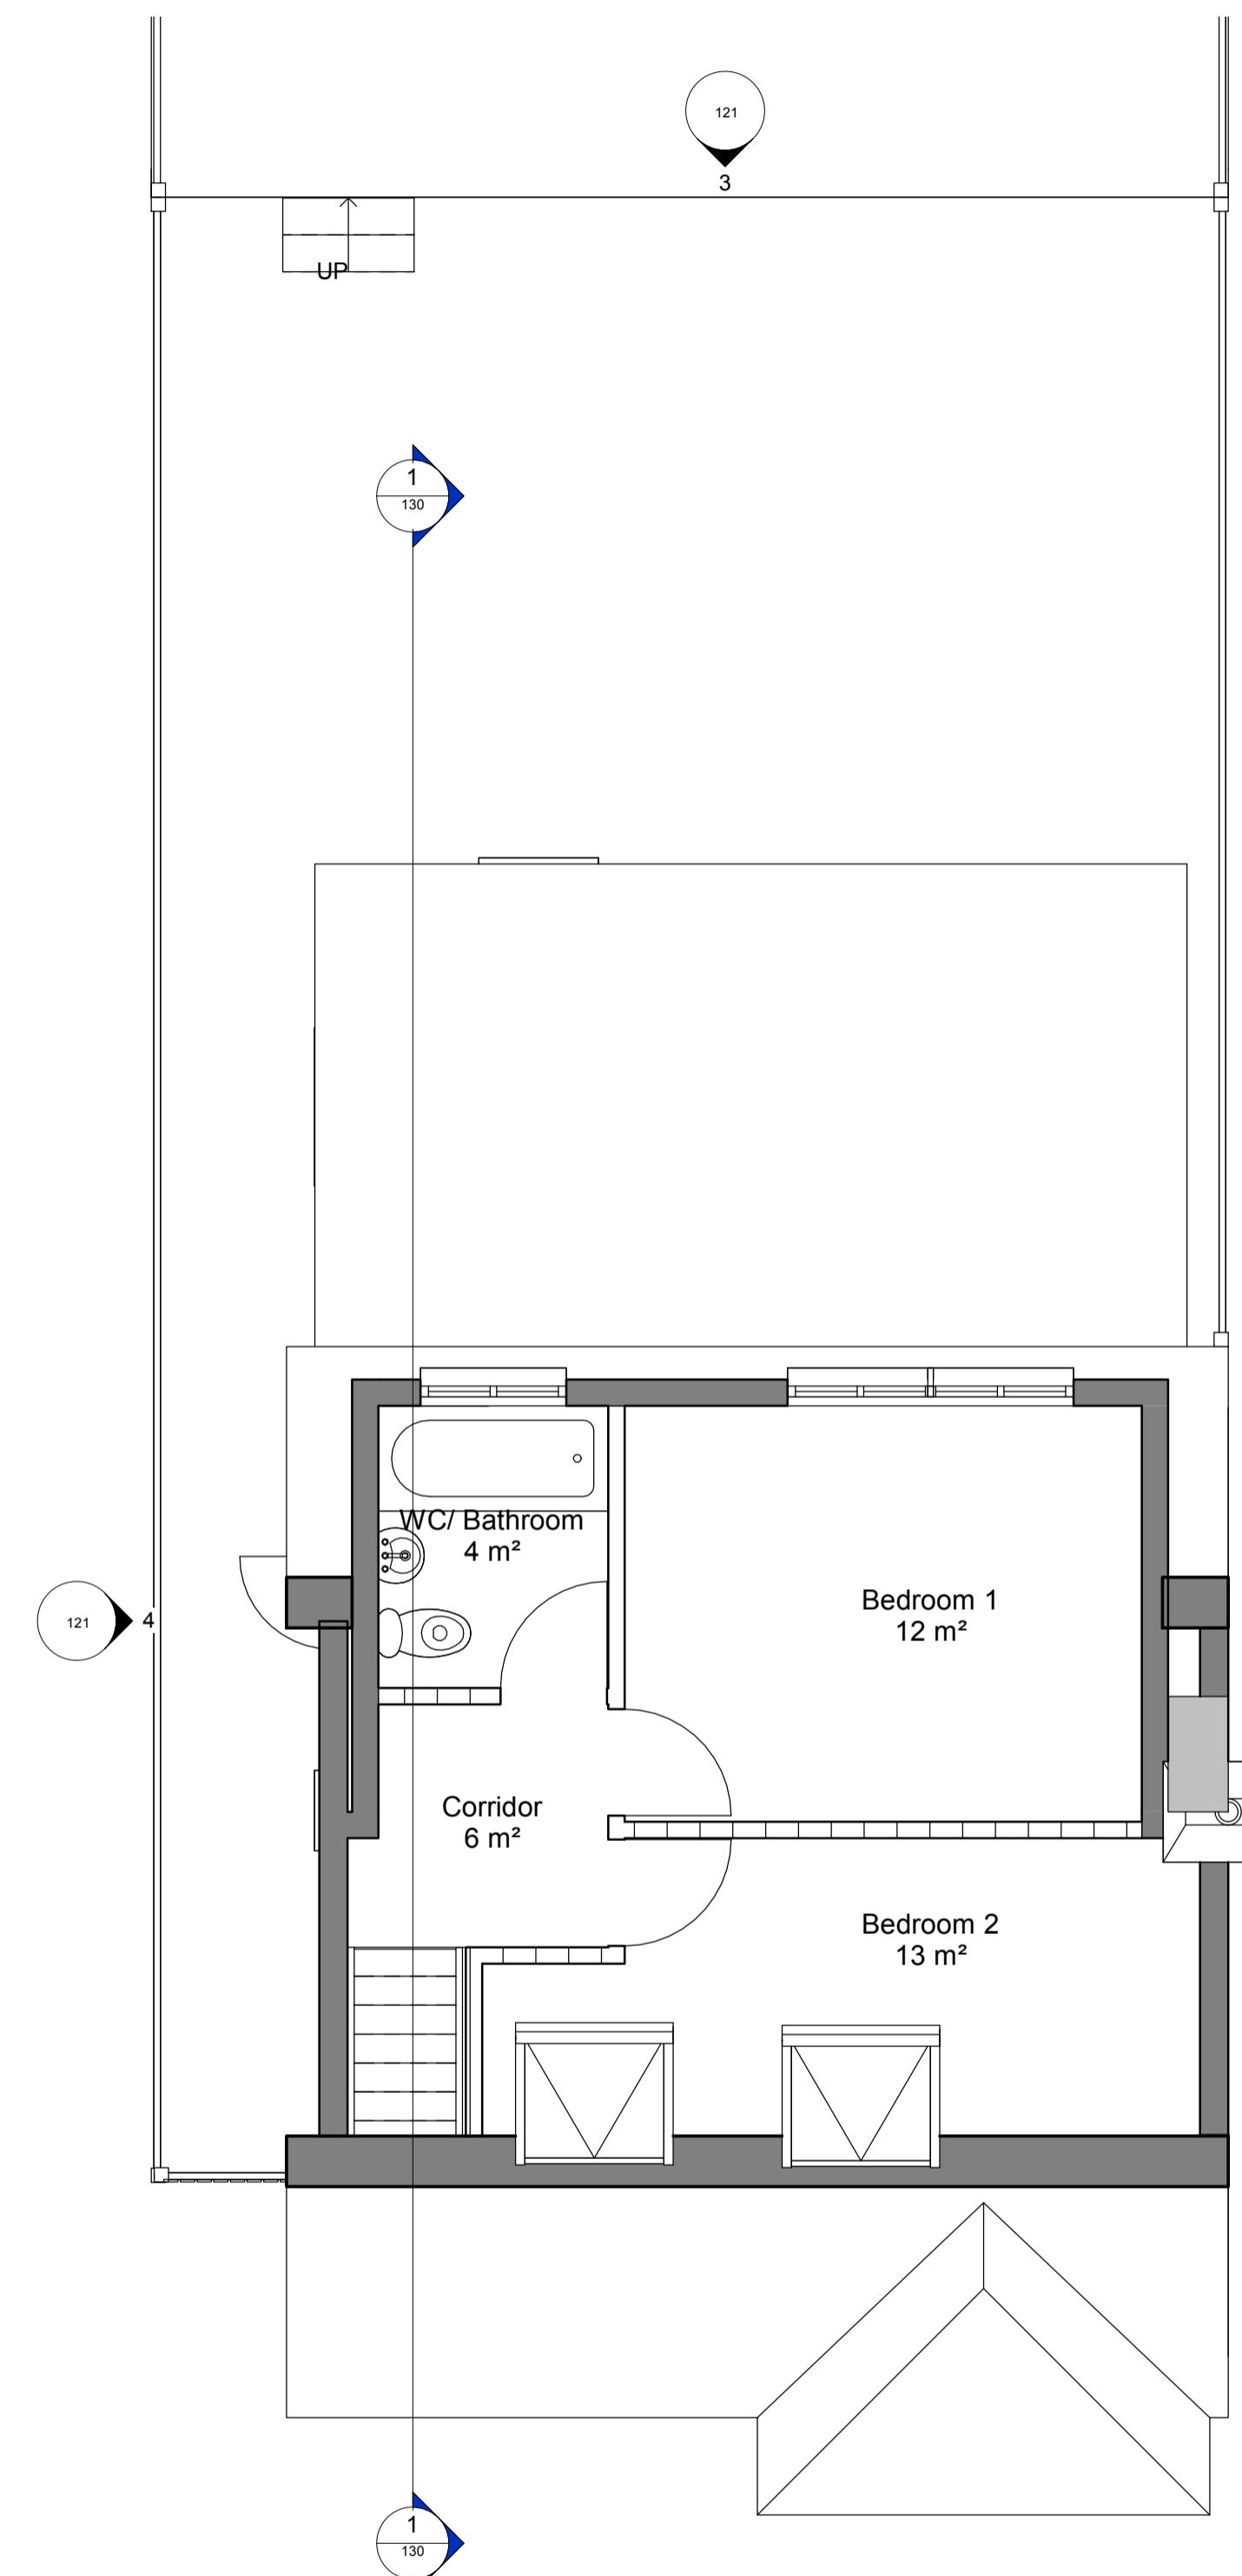

FIRST FLOOR PLAN PROPOSED

B	24/11/23	DS	Planning Submission
A	06/11/23	DS	Updated plans
-	26/10/23	DS	Initial Issue
Rev	Date	By	Description

Revision Schedule

project
5 Coniston Gardens

title
Proposed Plans

sheet number
101

project status
PRELIMINARY

contract no.	scale
	1 : 50 @ A1
client ref.	date
AF	05/10/23
drawn by	checked by
Author	Checker

project no. P23-12	drawing number 101	revision B
------------------------------	------------------------------	----------------------

- level - type - sheet number

EXIMIUS INTENTIO