



NOTES	
- Do not scale from this drawing, except for planning purposes.	
- Check all dimensions on site.	
- Subject to survey.	
- Subject to site inspection.	
- Site boundary lines are indicative only.	
- All subject to Building Control Regulations	

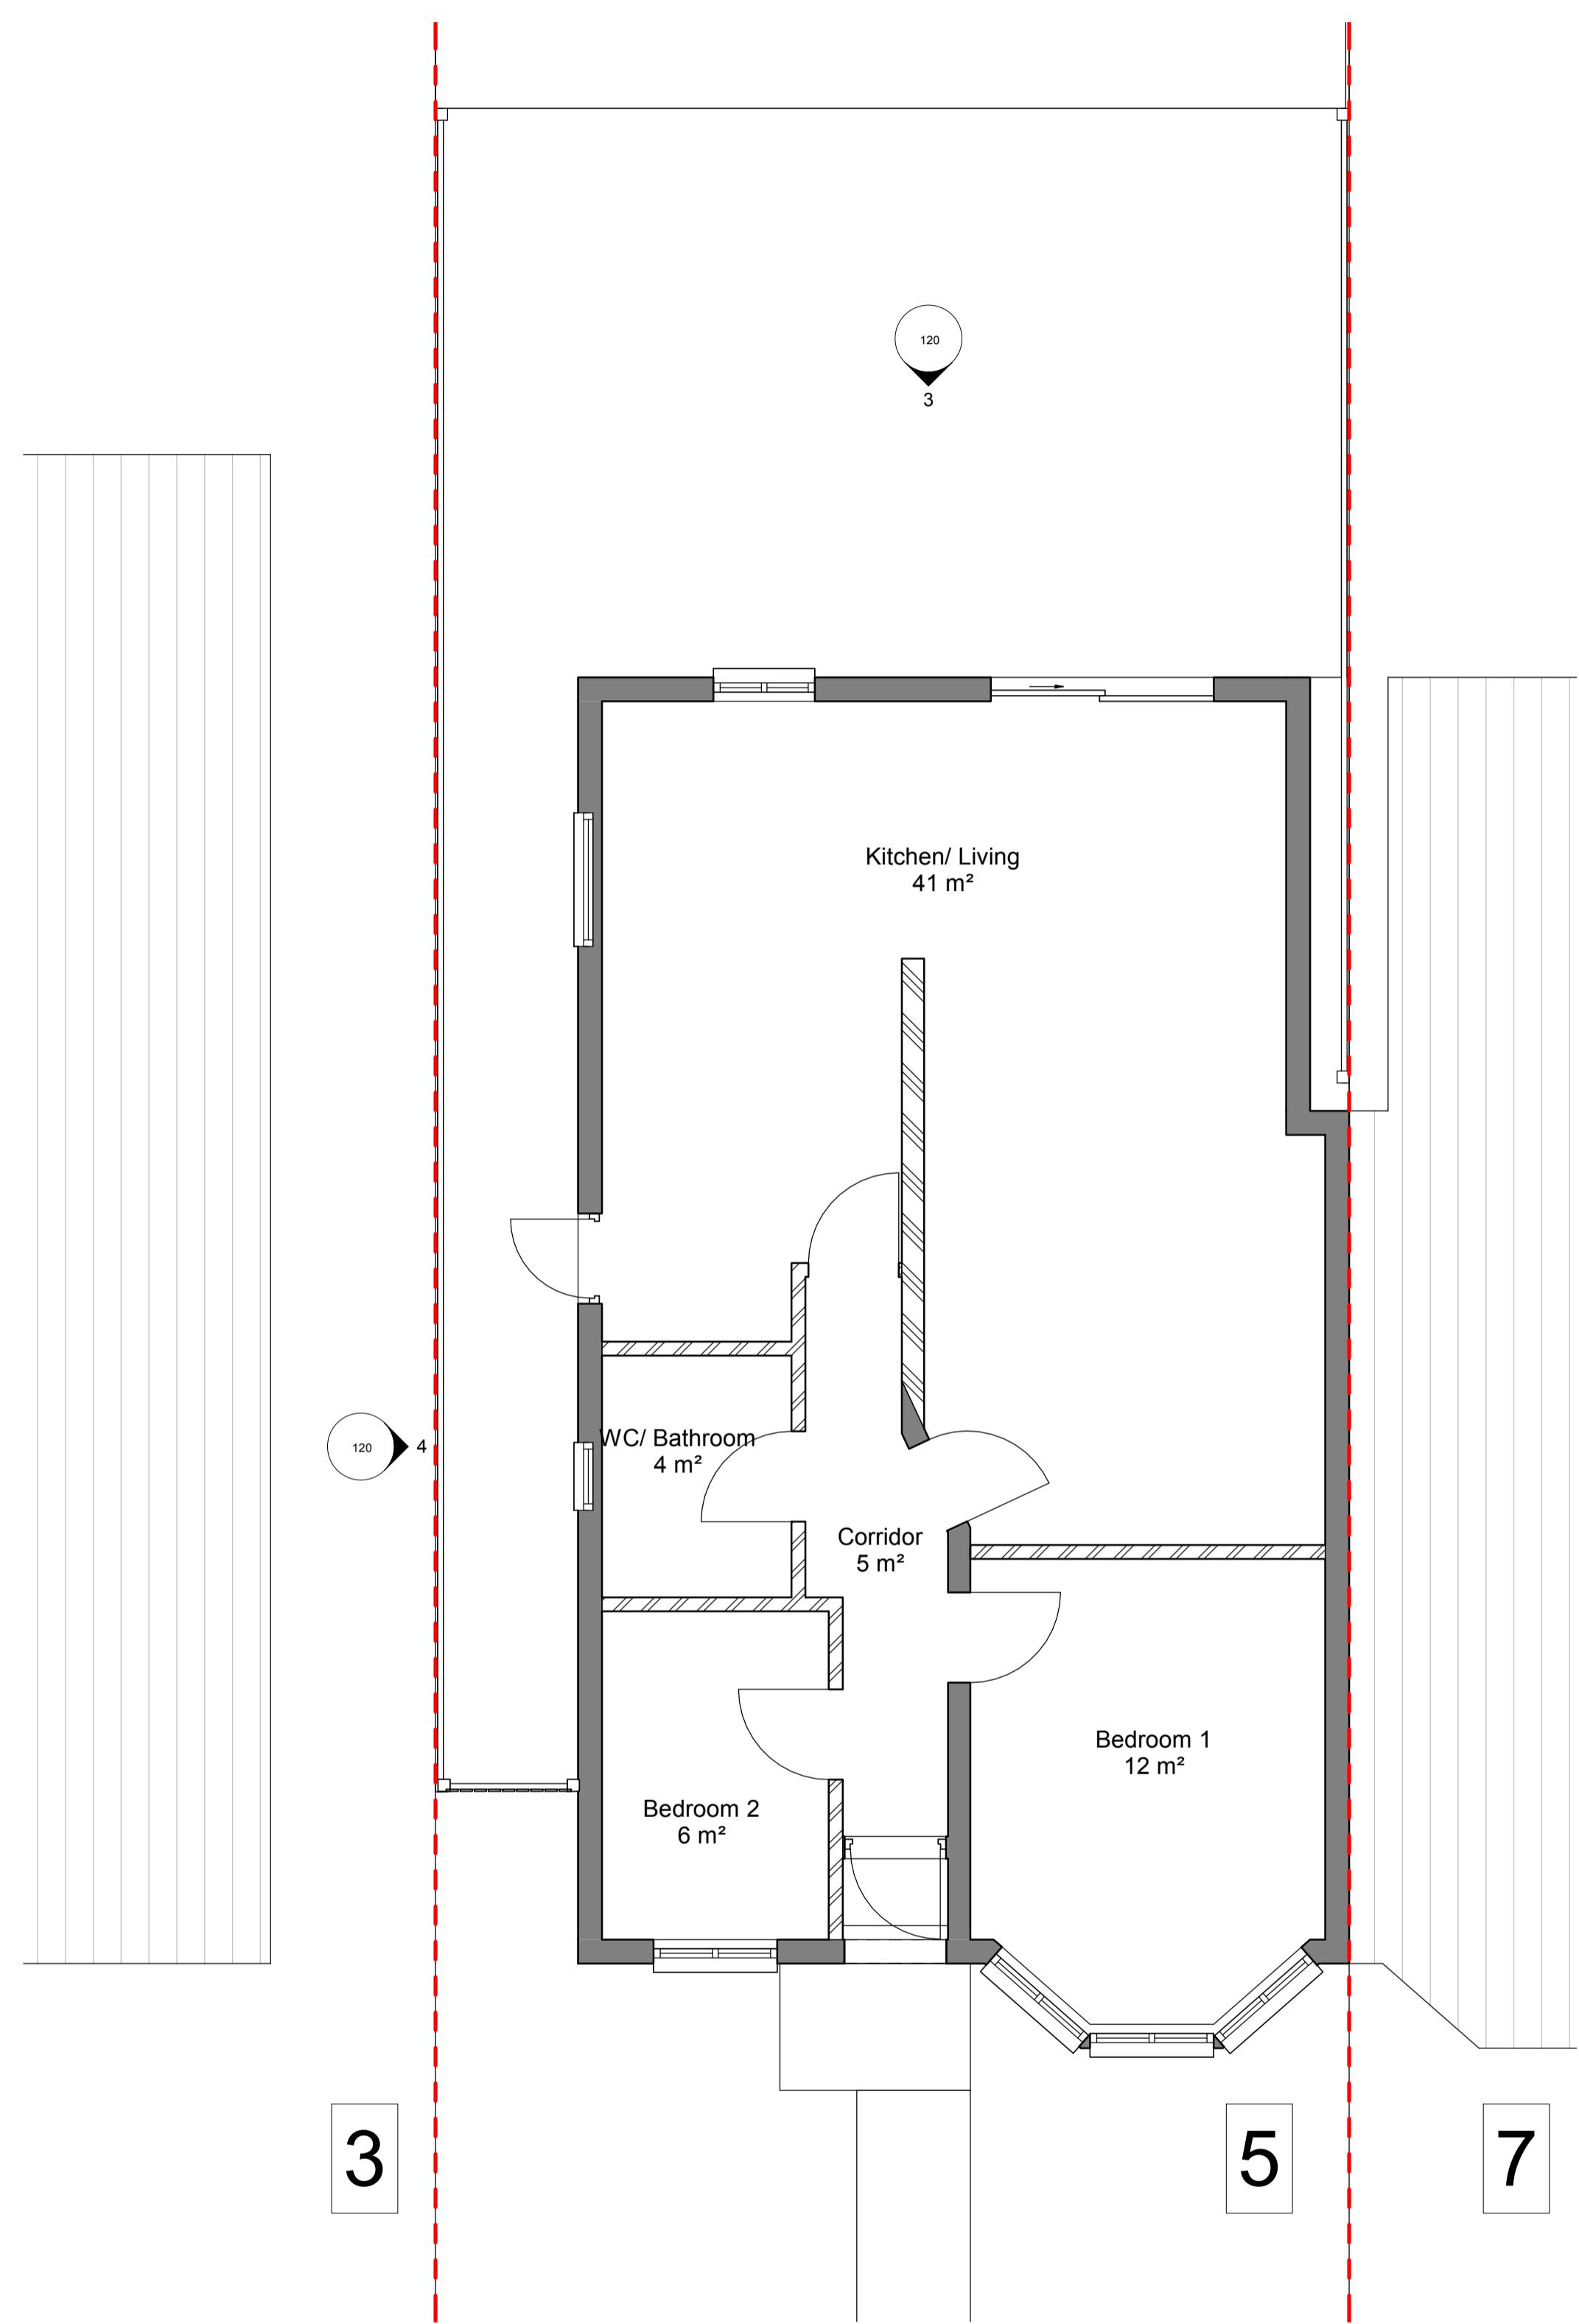

1 GROUND FLOOR PLAN  
1 : 50

2 FIRST FLOOR PLAN  
1 : 50

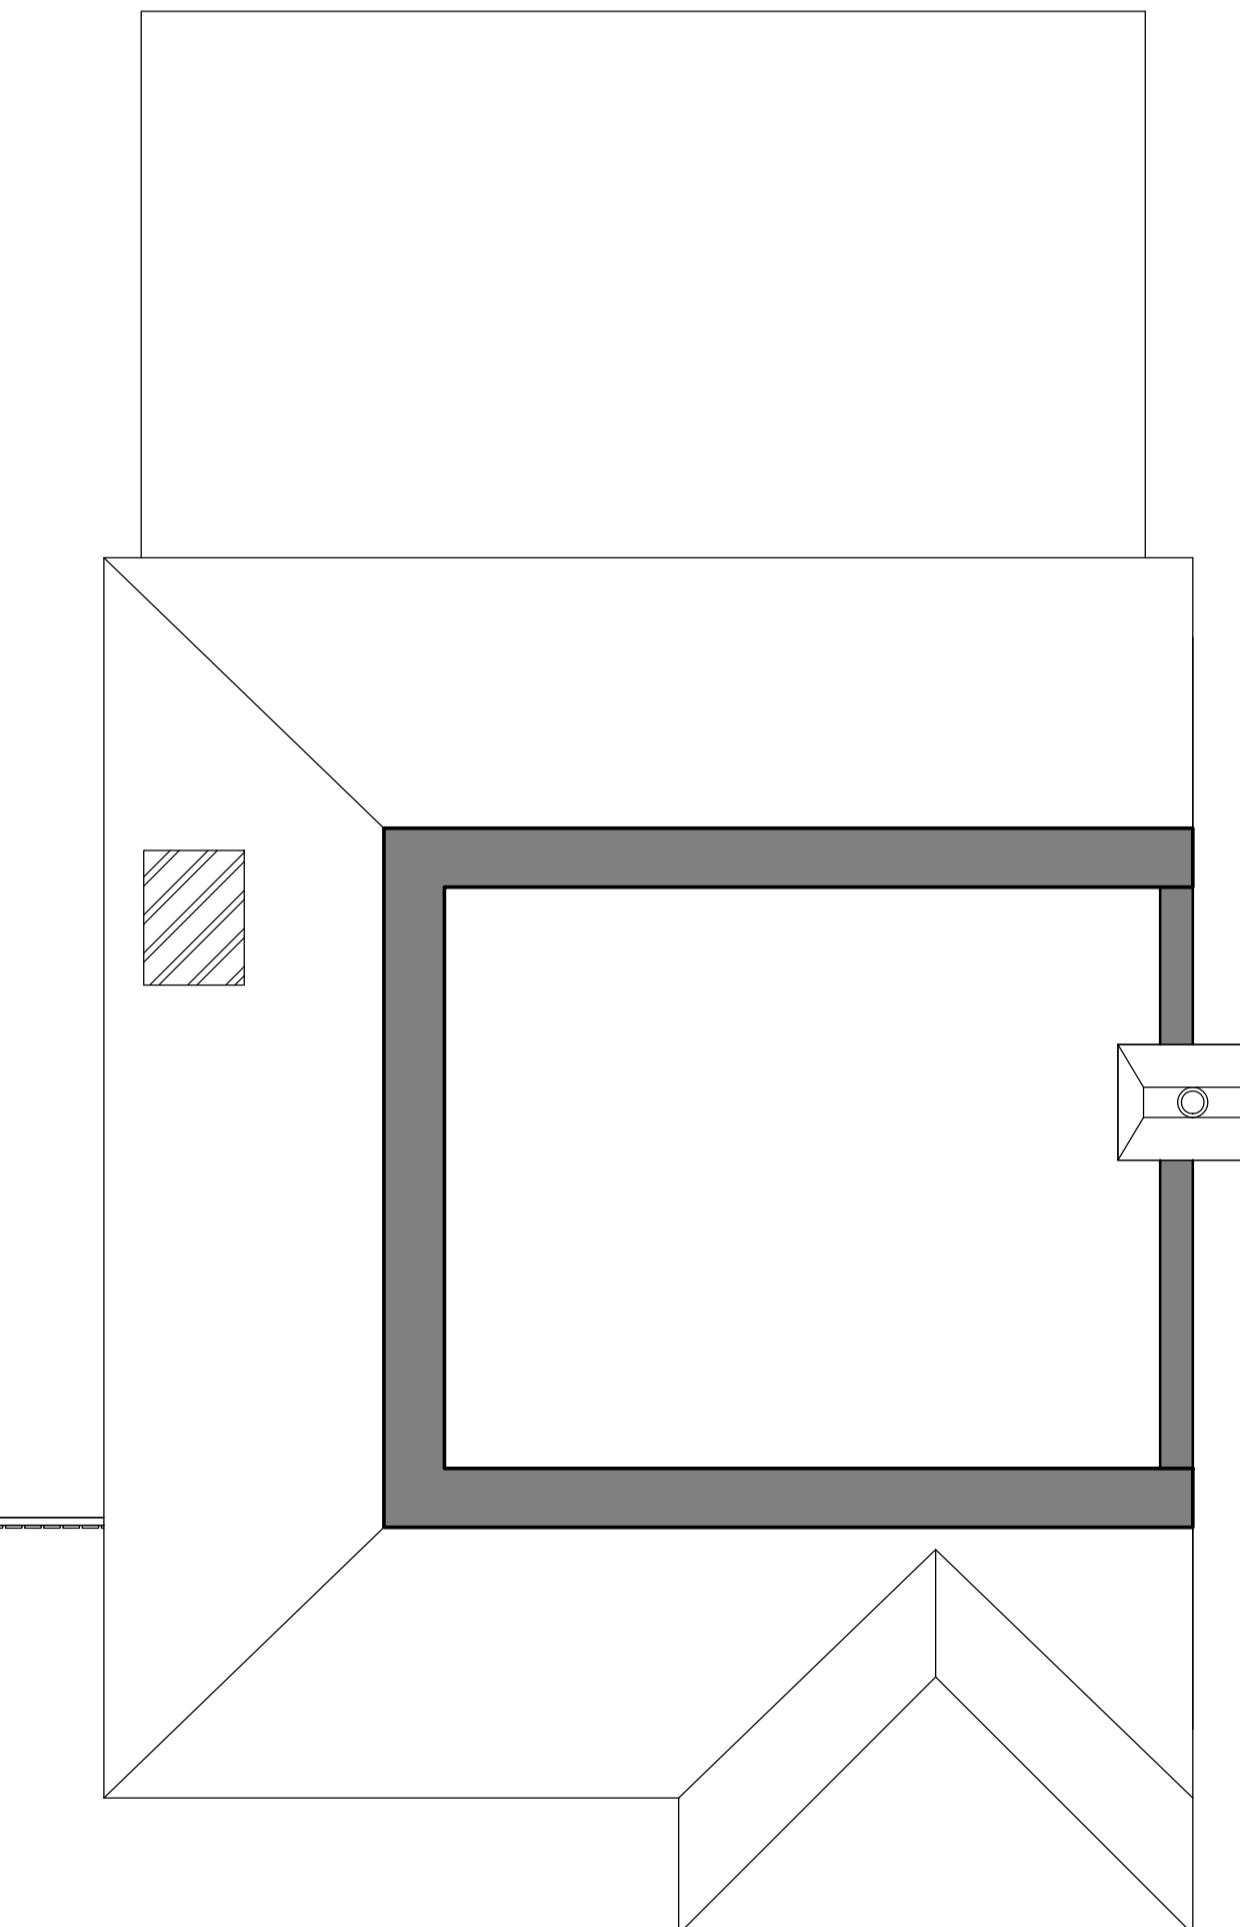

0m 1m 2m 3m 4m 5m  
SCALE BAR 1:50 @ A1

B 24/11/23 DS Planning Submission	
A 06/11/23 DS Updated plans	
- 26/10/23 DS Initial Issue	
Rev Date By Description	
Revision Schedule	
project 5 Coniston Gardens	
title Existing Plans	
sheet number	
<b>100</b>	
project status PRELIMINARY	
contract no.	scale 1 : 50 @ A1
client ref. AF	date 05/10/23
drawn by Author	checked by Checker
project no. P23-12	drawing number 100
- level - type - sheet number	
revision B	

EXIMIUS  
INTENTIO