




All proposed materials to match existing materials by colour and texture

Any Side Window to be obscure glazingand, non openable below 1.7m

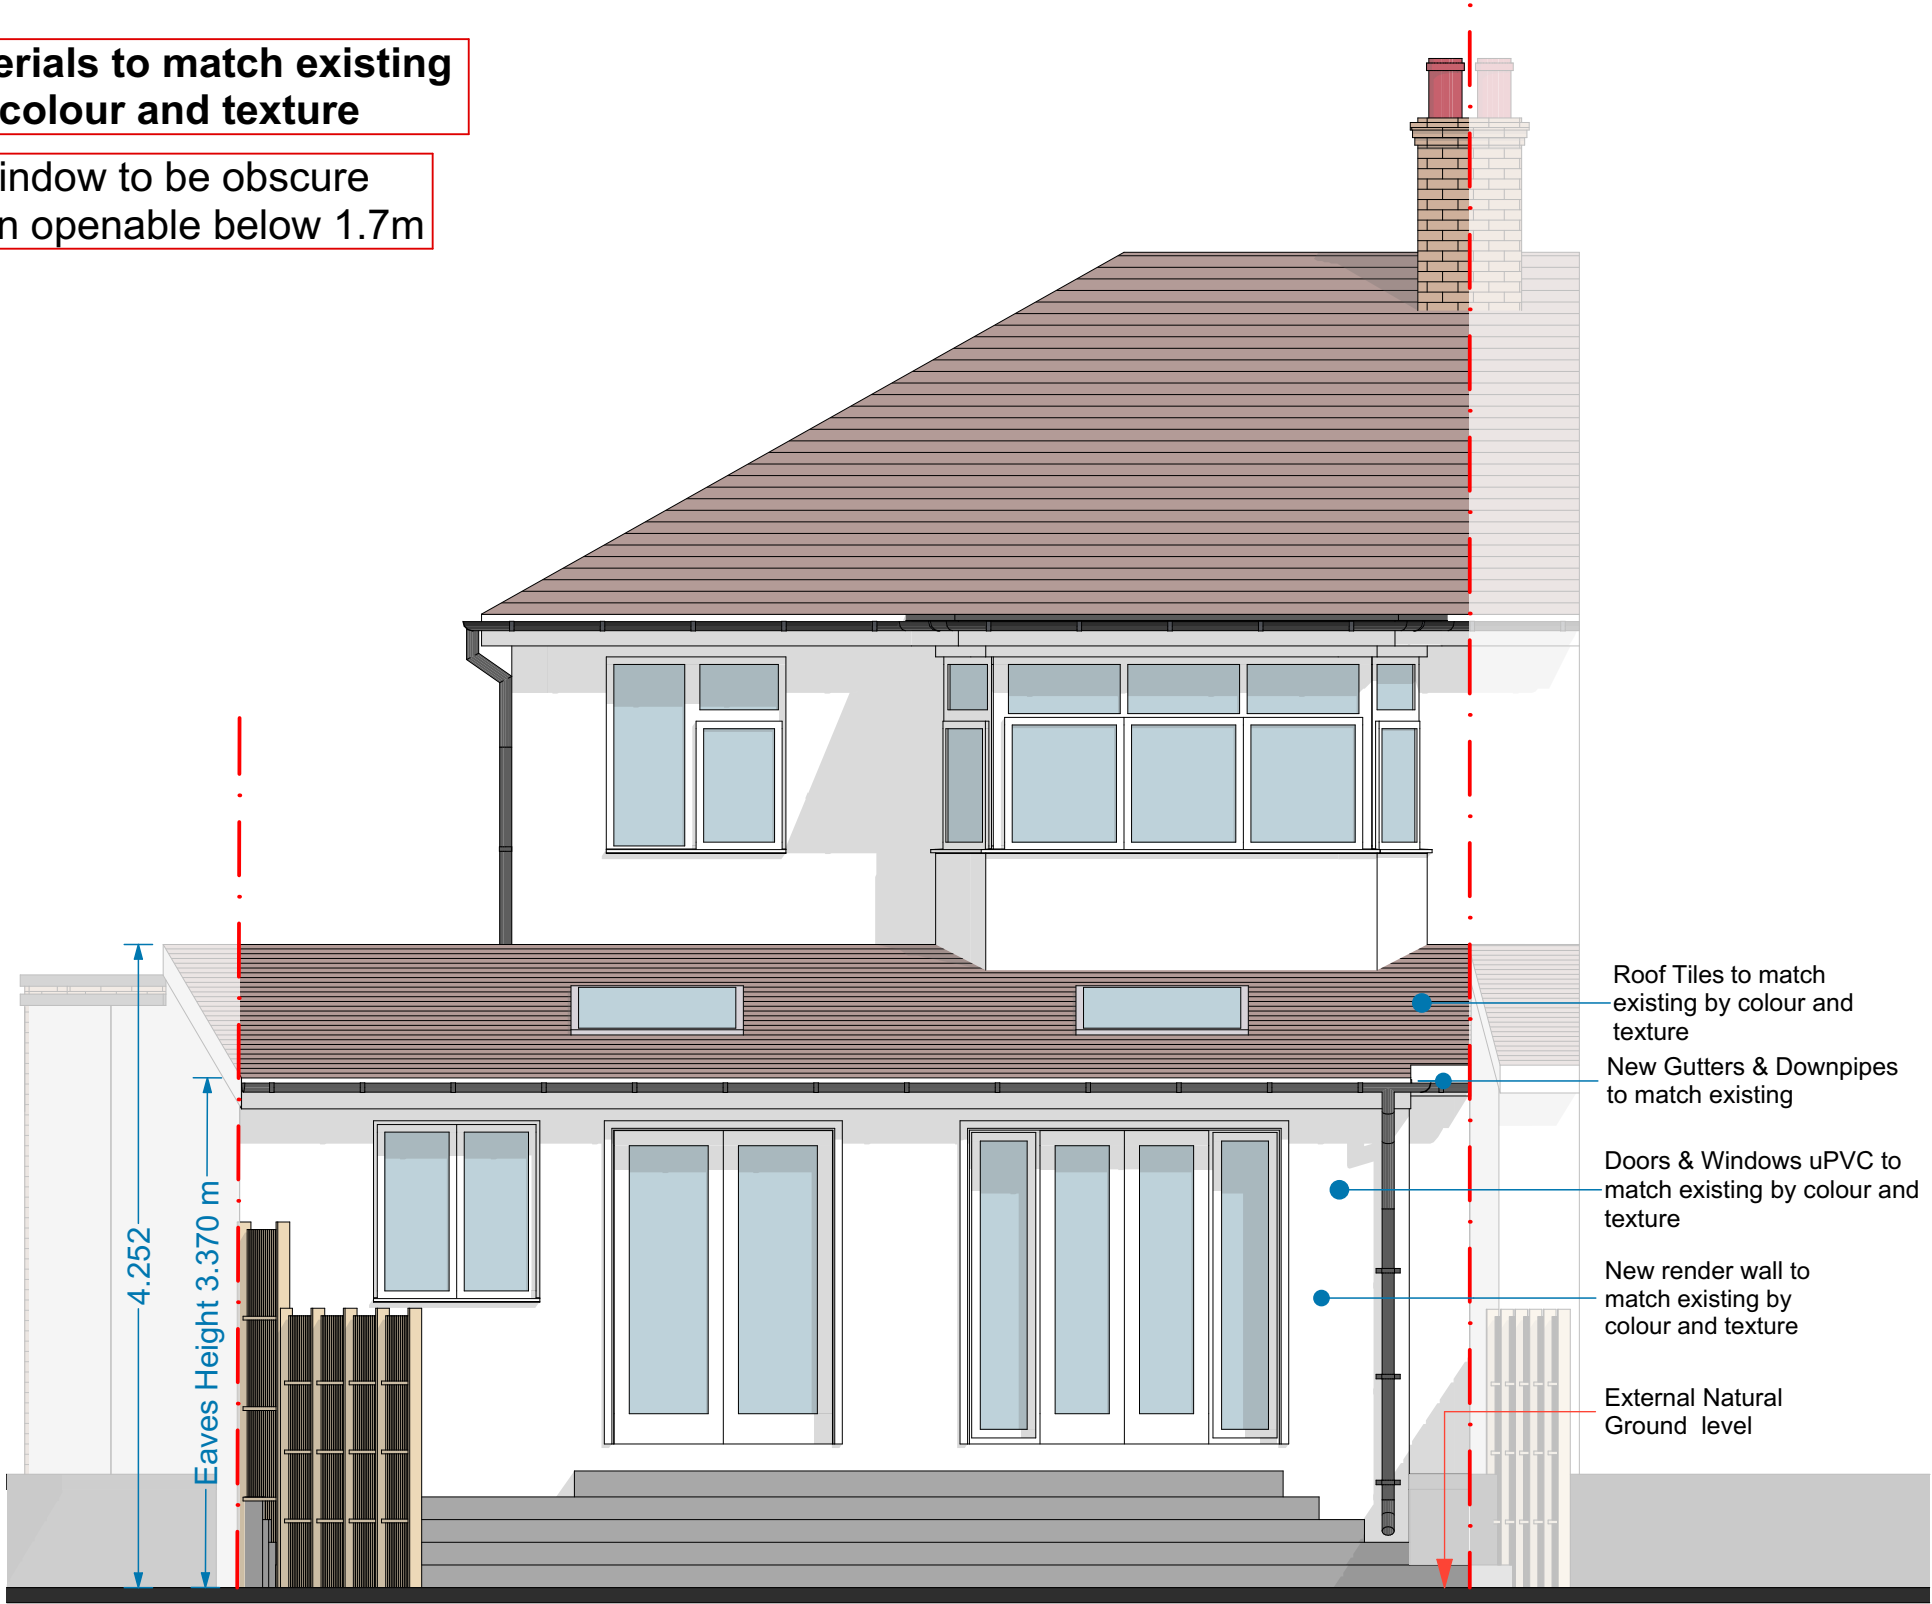

- Roof Tiles to match existing by colour and texture
- New Gutters & Downpipes to match existing
- Doors & Windows uPVC to match existing by colour and texture
- New render wall to match existing by colour and texture
- External Natural Ground level

Proposed Rear Elevation 1:50

COPYRIGHT: The contents of this drawing may not be reproduced in whole or in part without express written consent of ARKSS Design Limited.

Drawings to be read in conjunction with relevant drawing and specs. Drawings can only be scaled for planning purposes. Drawings not to be scaled. figured dimensions only for construction and anyother purpose. Any discrepancies are to be pointed to the Agent/Engineer/Contractor. The agent is not liable for any faults not raised. Drawings not to be scaled for land transfer purposes.

PLANNING ISSUE
Scale: 1:50@A3 Date: JULY 2024

Project Title:
PROPOSED DEVELOPMENT AT
35 ALANDALE DRIVE, PINNER,
HA5 3UP

Drawing Title:
**PROPOSED
ELEVATION**

Project no: 2406011 Drawing no: PL07 Revision:

Revision Detail Date:
E.mail:
contact@arkssdesign.co.uk
Tel: 0208 0905070
Mob: 078 2555 7465