


DRIVEWAY

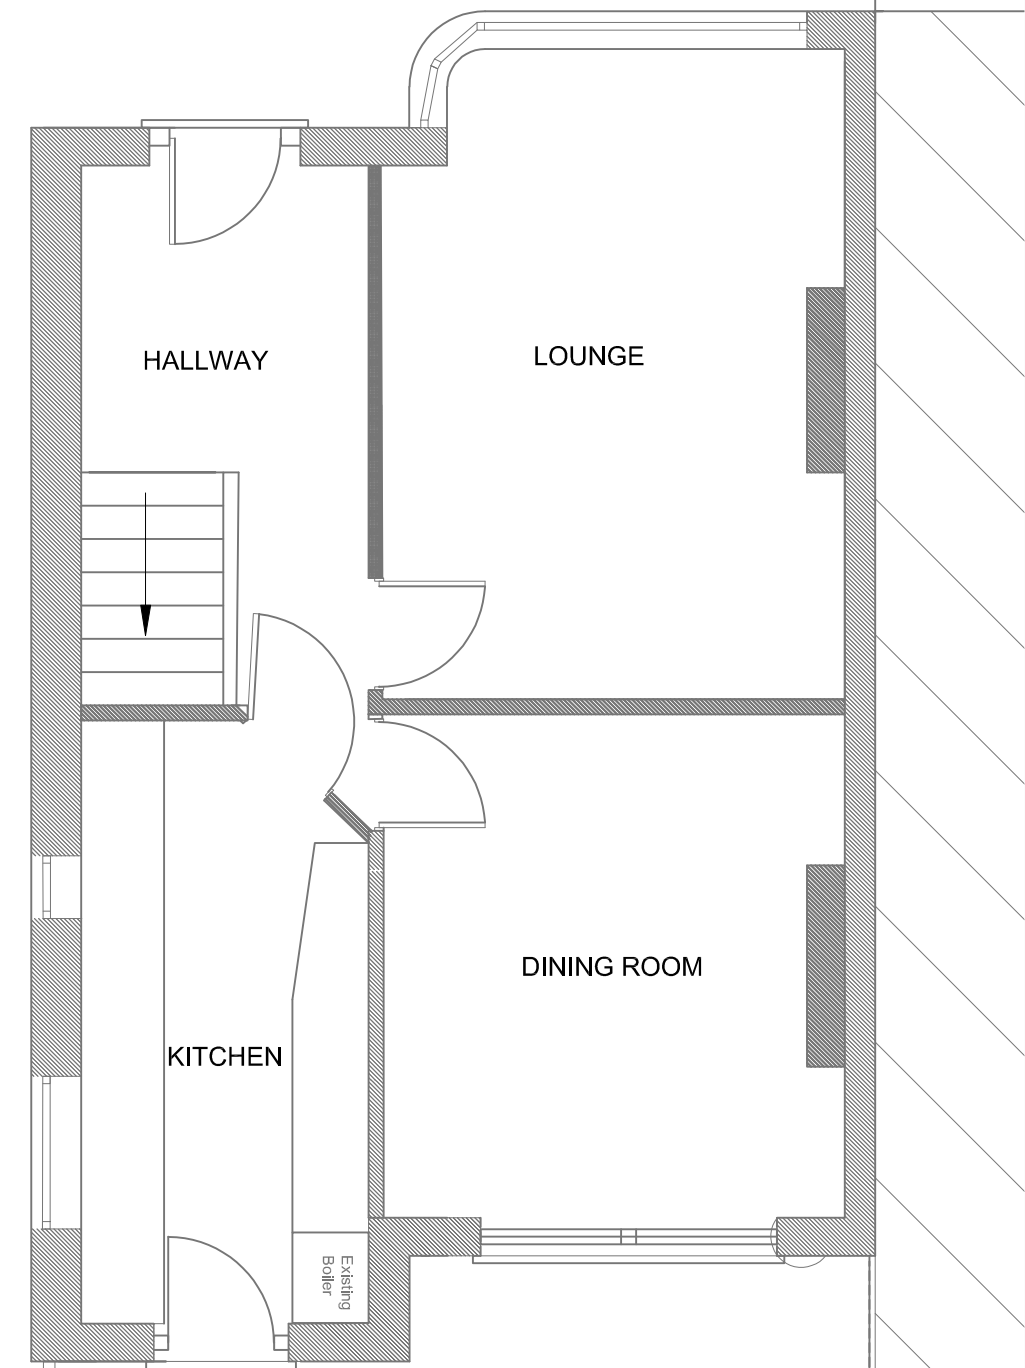


REAR GARDEN

Extent of extension
of adjacent property

EXISTING PLAN
(SCALE 1:50)

DRIVEWAY

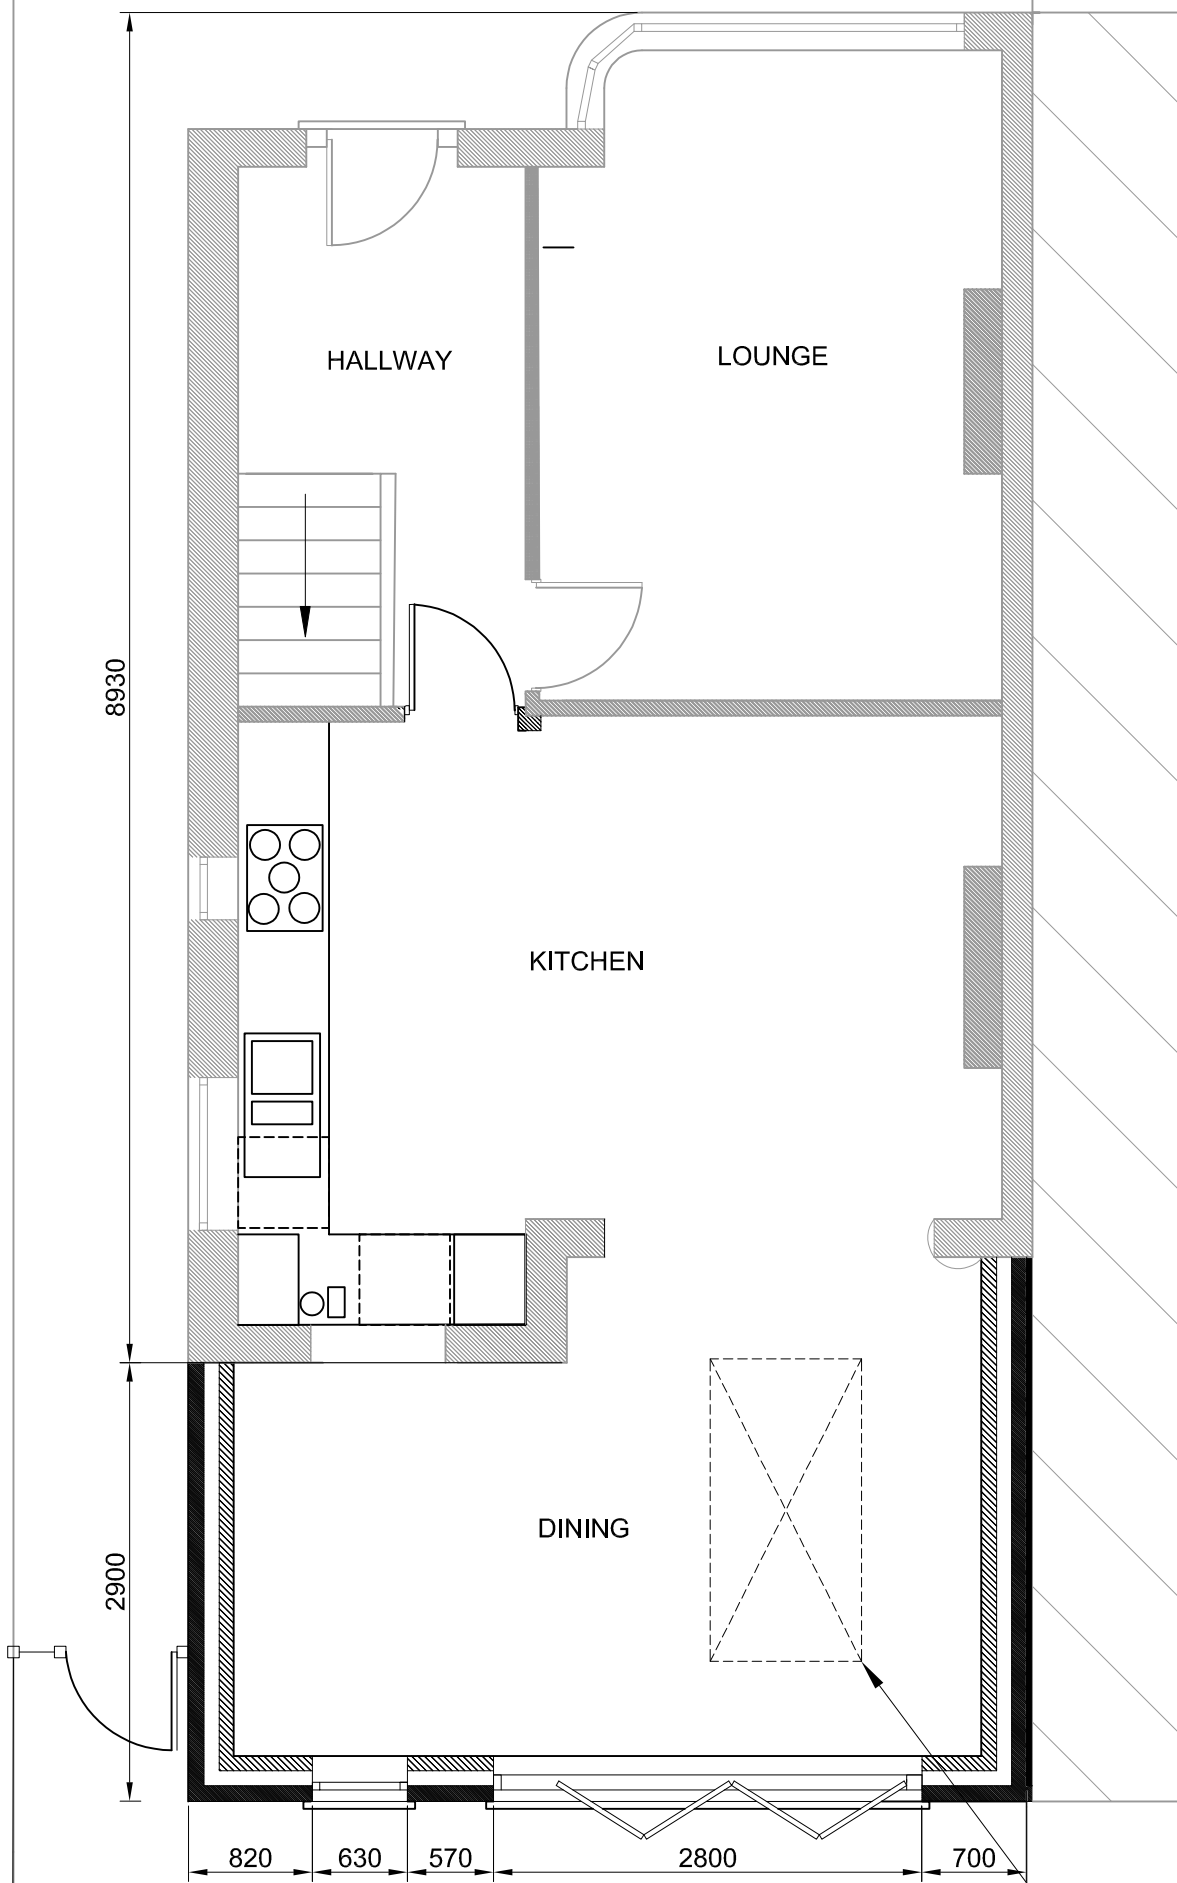


REAR GARDEN

Proposed roof
lantern shown
dashed

PROPOSED PLAN
(SCALE 1:50)


N
RUSSELL
CLOSE

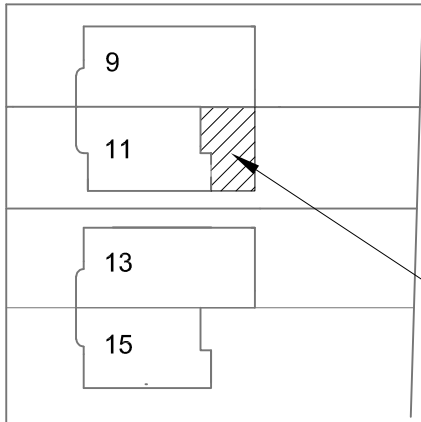


BLOCK PLAN
(SCALE 1:500)

Proposed extension shown hatched


SCALE BARS

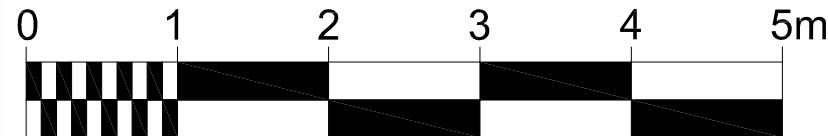


SCALE 1:50

 

SCALE 1:100

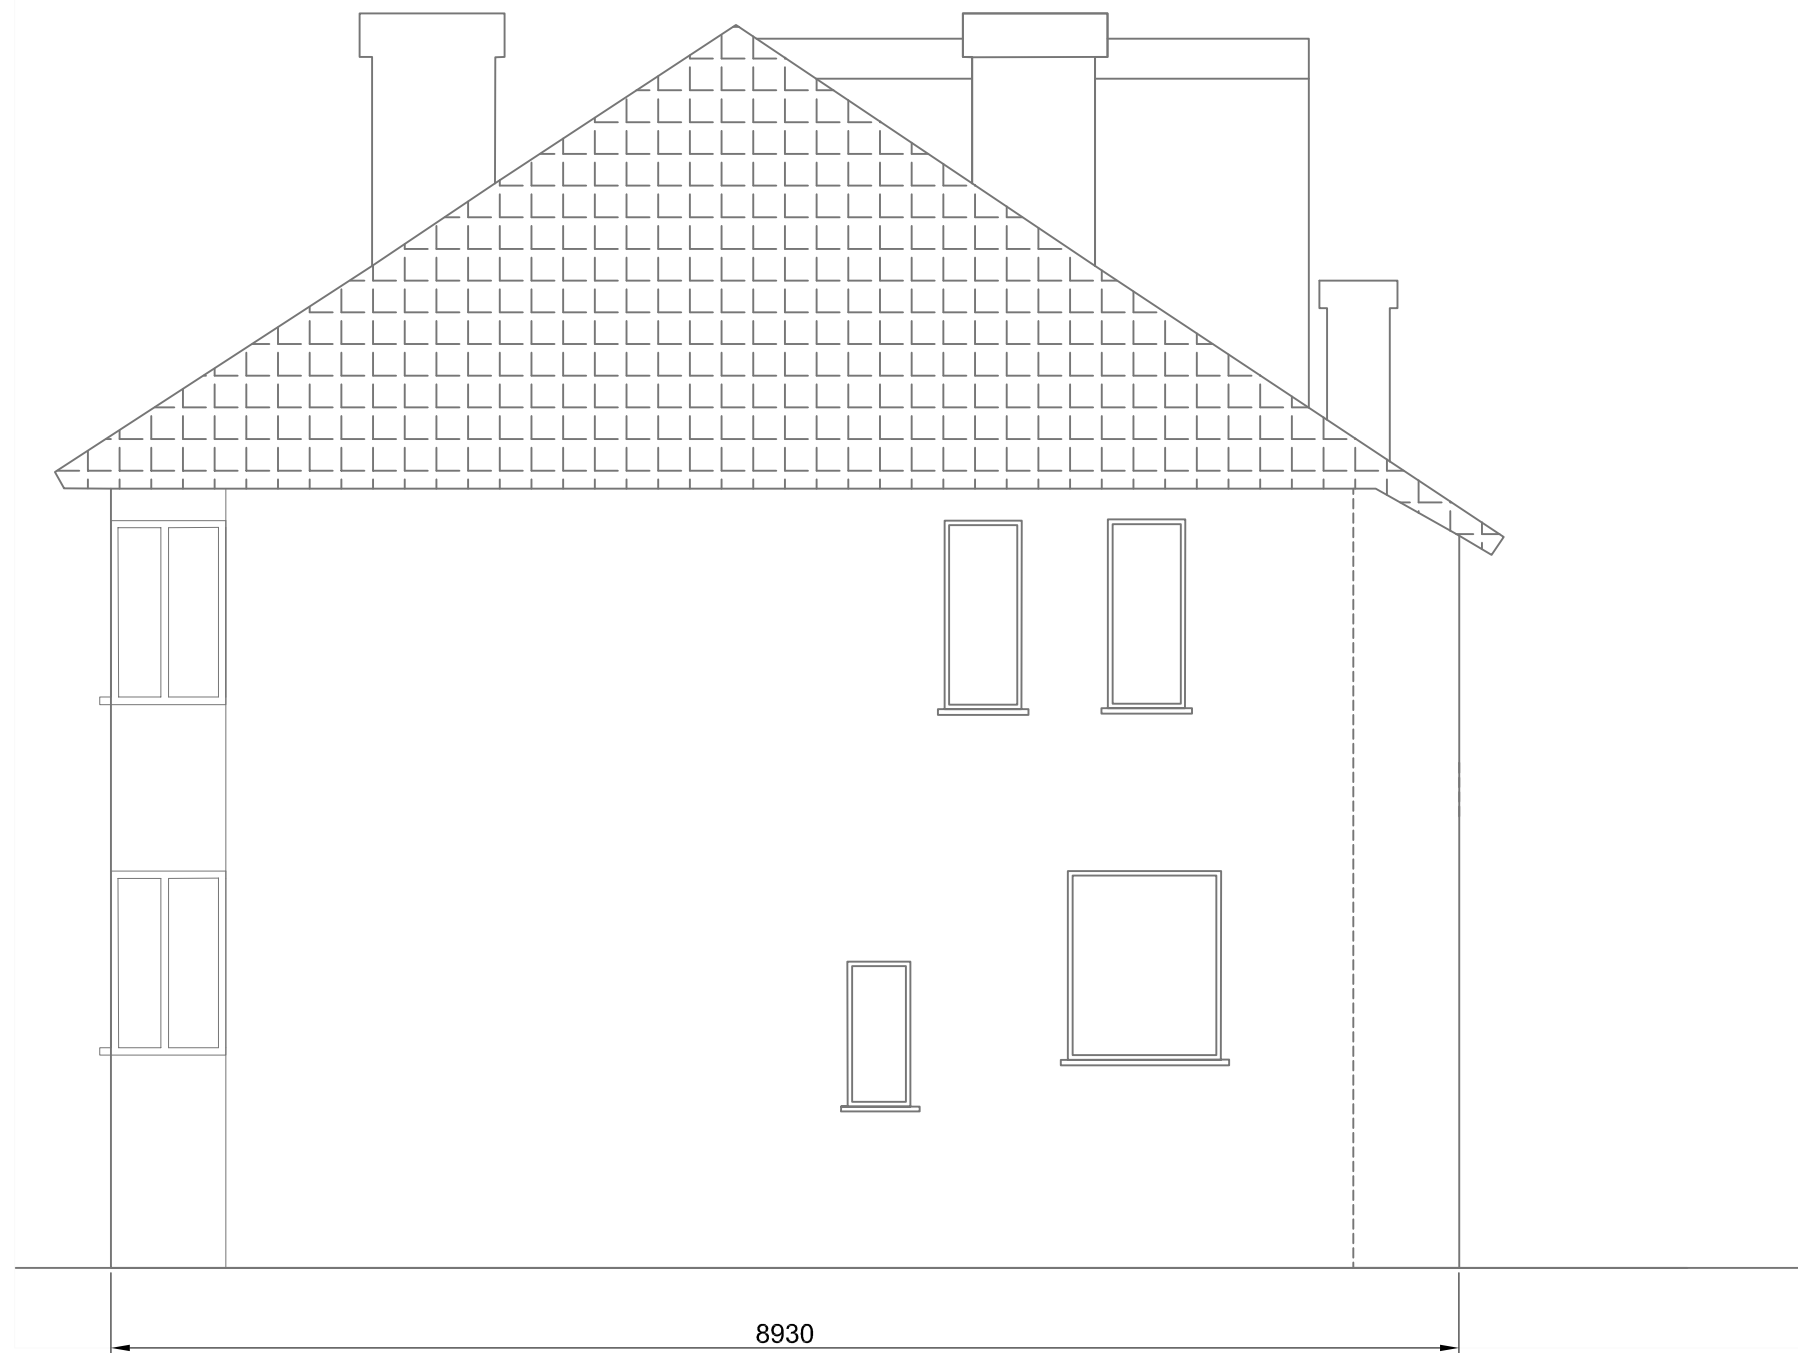


EXISTING SIDE ELEVATION
(SCALE 1:50)

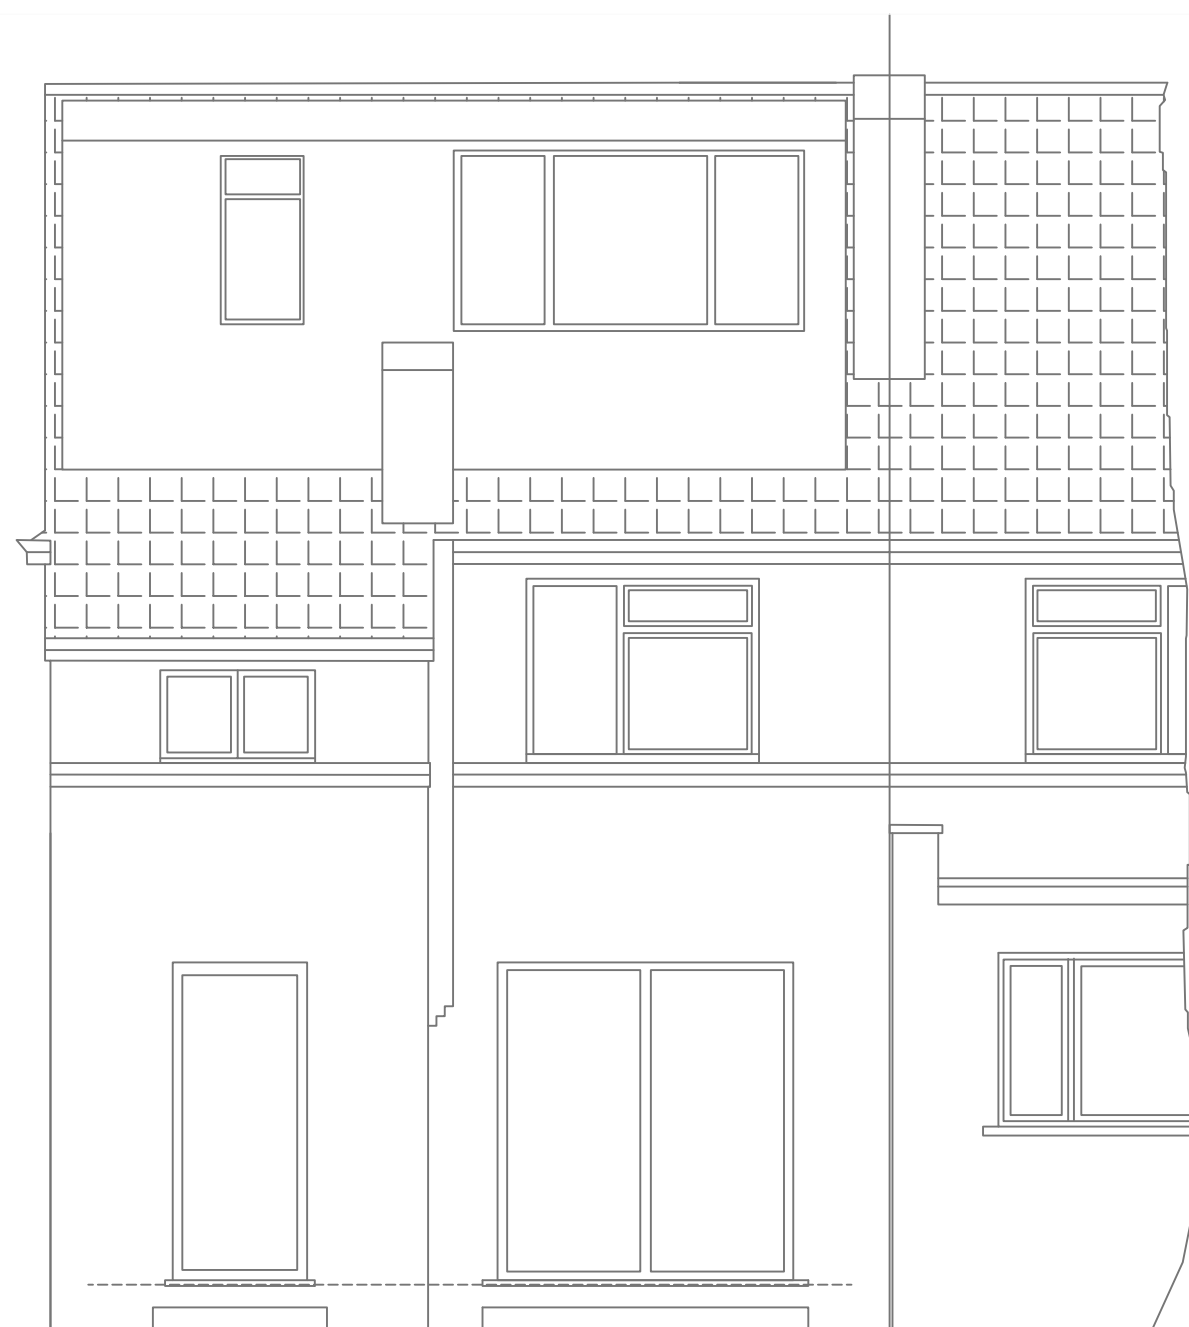

EXISTING REAR ELEVATION
(SCALE 1:50)

Face brickwork to match existing

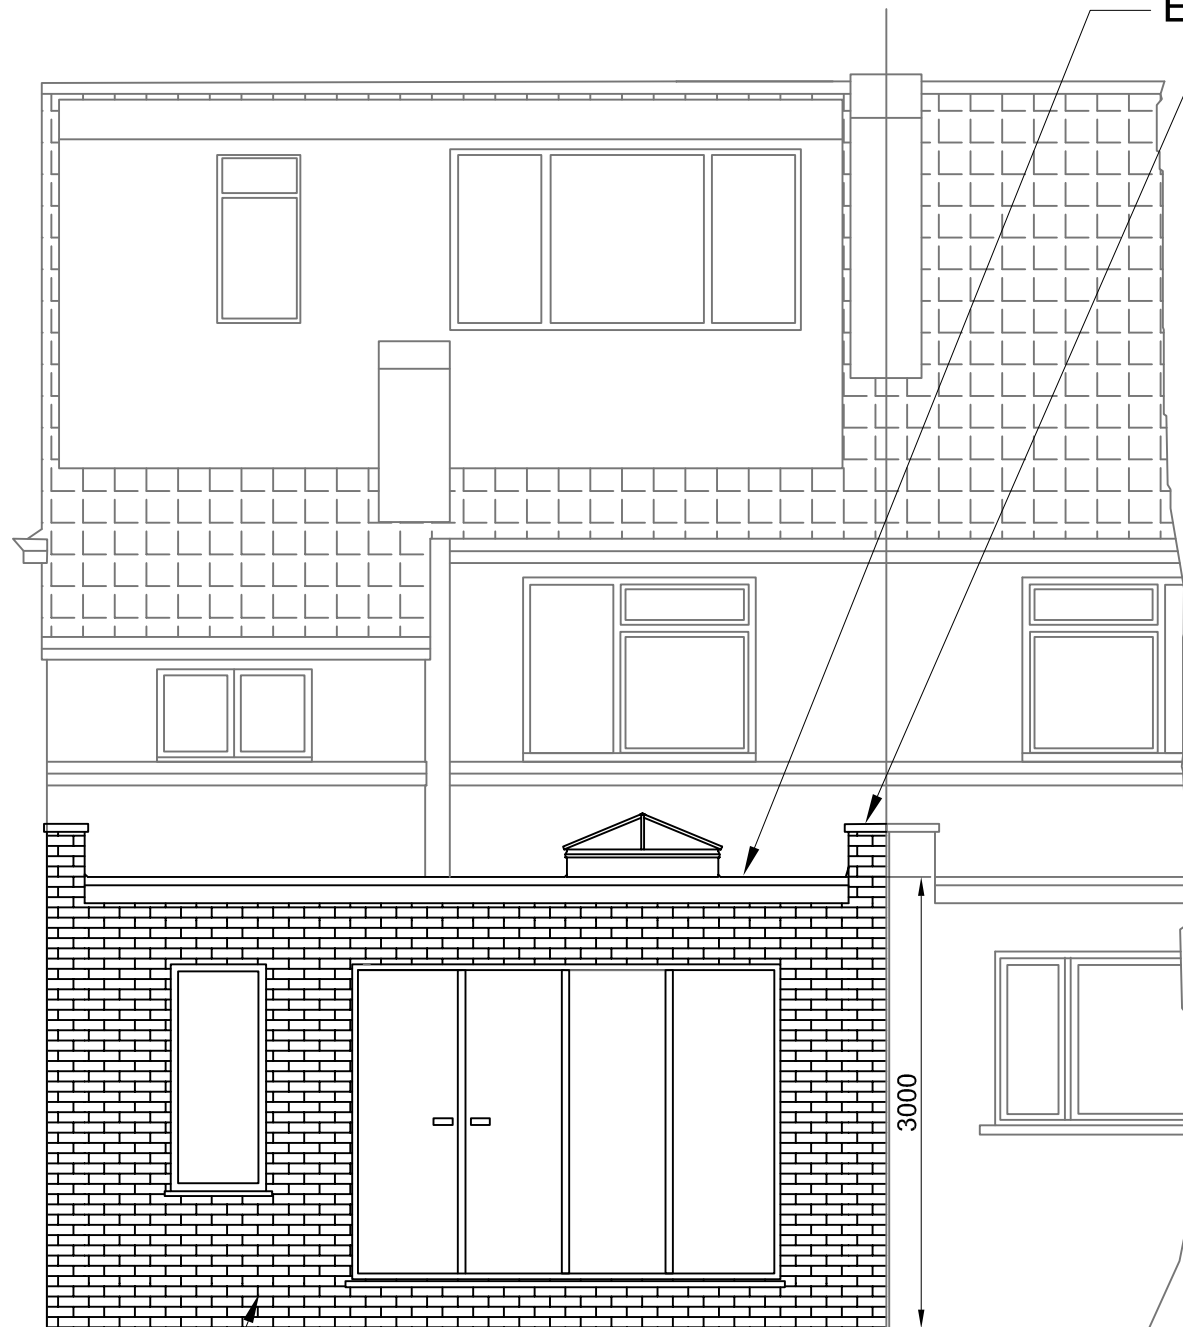


PROPOSED REAR ELEVATION
(SCALE 1:50)

EPDM rubber roofing

Parapet Wall finished with
50mm high precast
concrete coping stone to
match adjacent property

3000

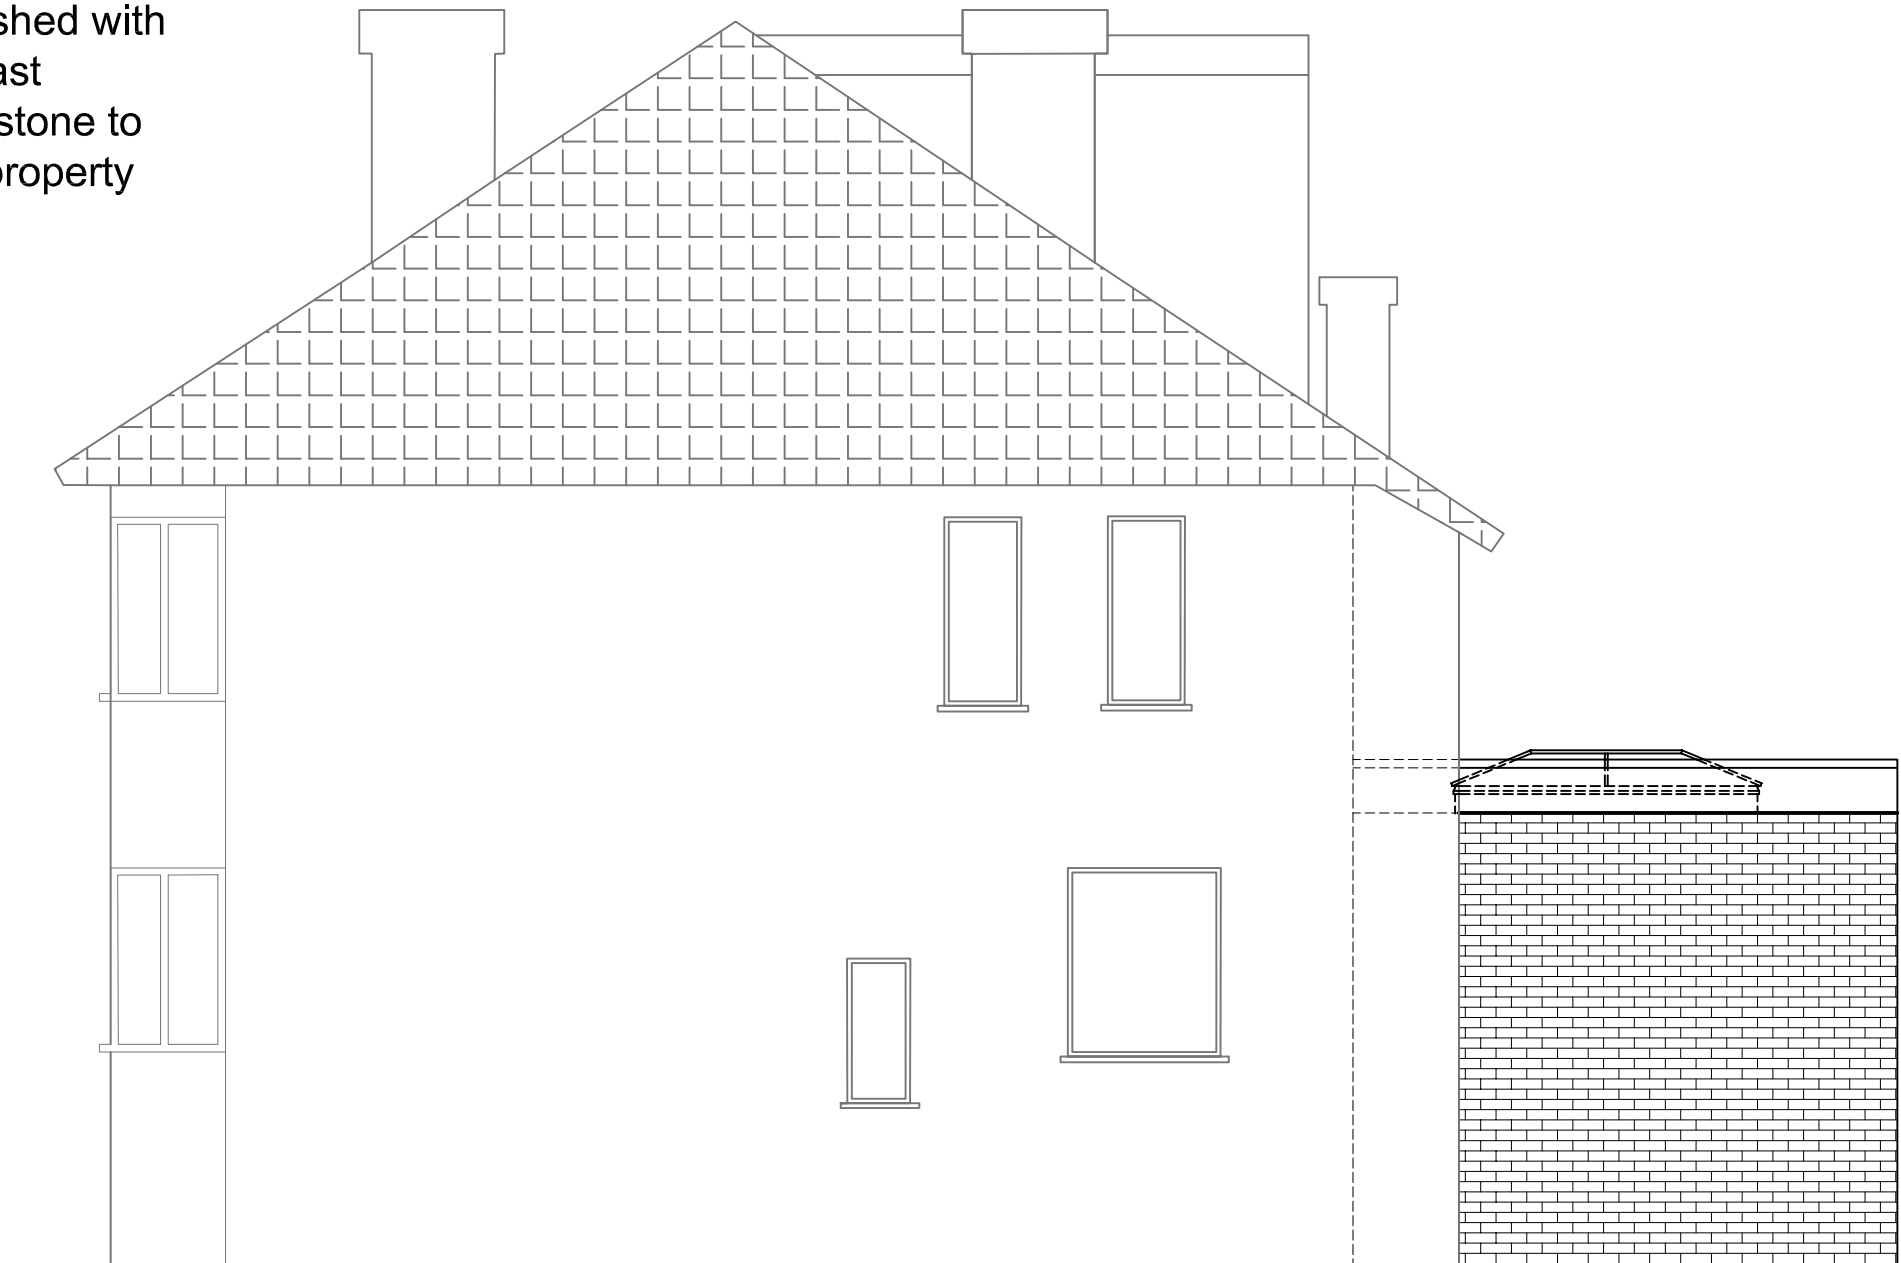

PROPOSED SIDE ELEVATION
(SCALE 1:50)

Notes

All dimensions in mm unless noted otherwise

All dimensions must be checked on site and
not scaled from this drawing

All elevations - proposed materials to match
existing

Rev. B	Comment	
Sep 2022	FOR PLANNING APPROVAL	
Rev.	Comment	
Date		
Project:		
11 RUSSELL CLOSE, RUISLIP, HA4 9EF		
Title:		
PROPOSED SINGLE STOREY REAR EXTENSION		
	Designed:	JR
	Checked:	LW
	Date	Sep 2022
	Scale	1:50, 1:500
	Size	A1
Purpose of Issue		Status
FOR PLANNING APPROVAL		A5
Drawing Number		Revision
RC0001-JR-XX-XX-DR-Y-00101		B