




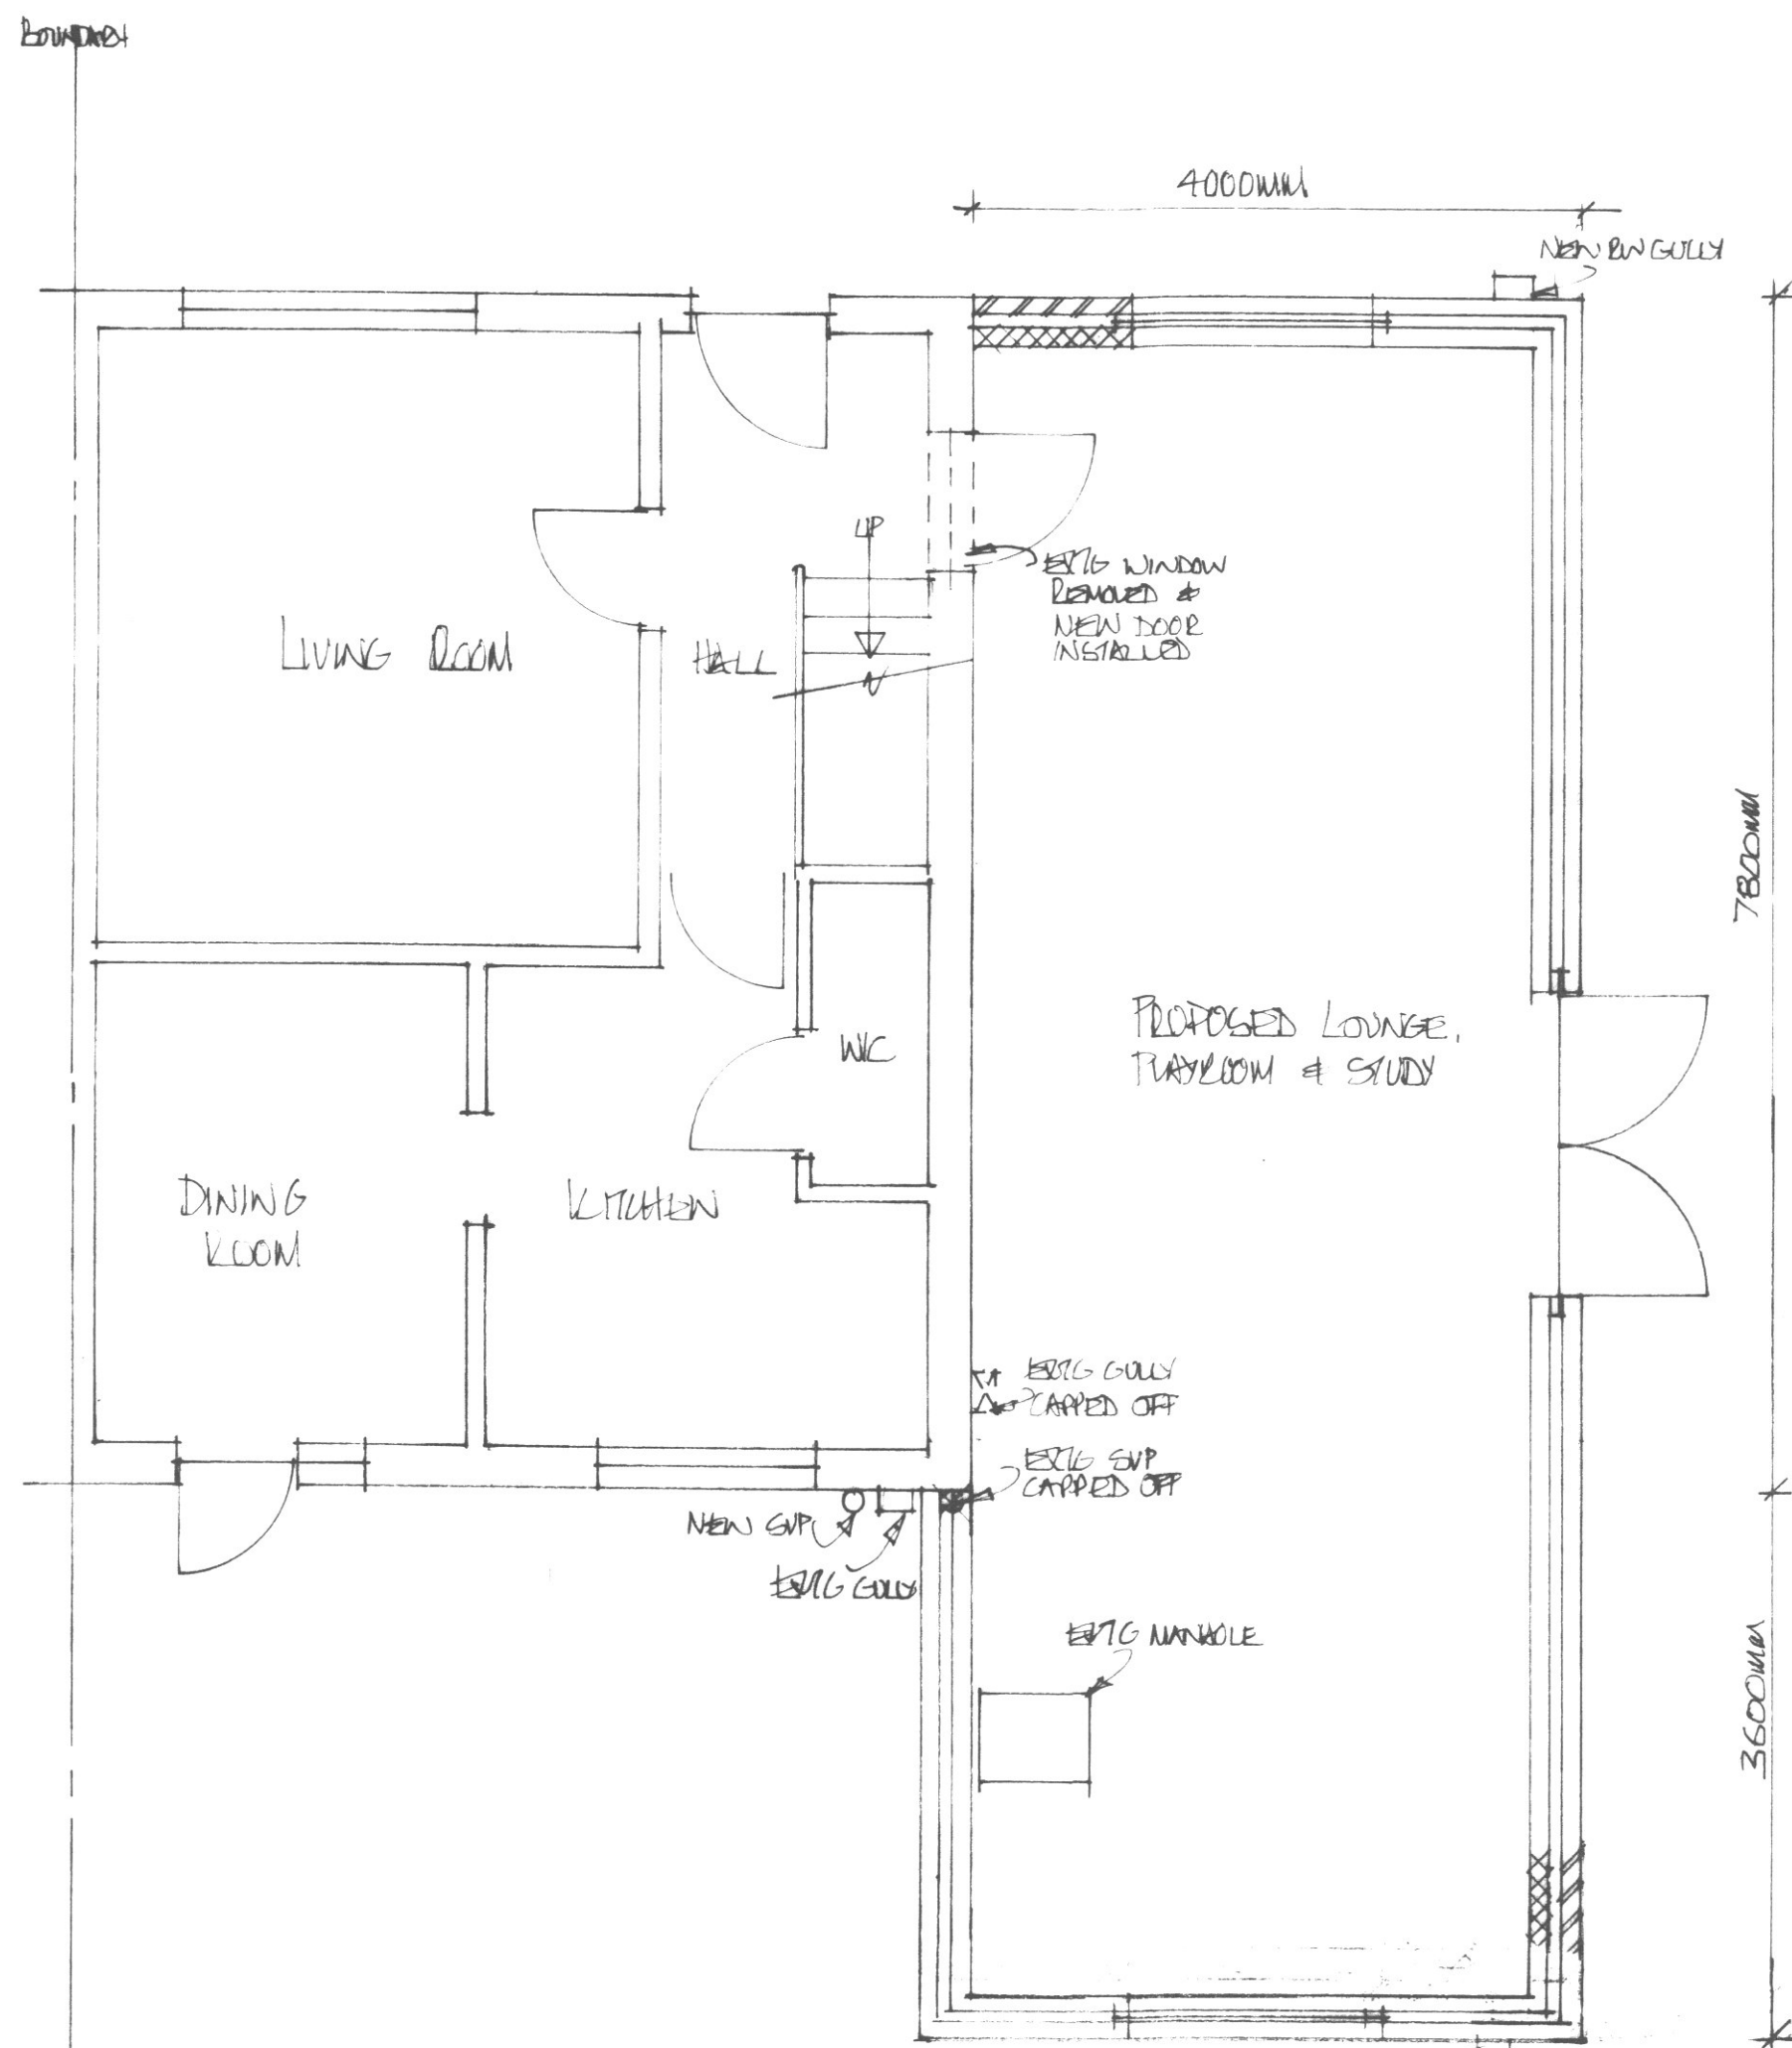

PROPOSED GROUND FLOOR PLAN (1:50)

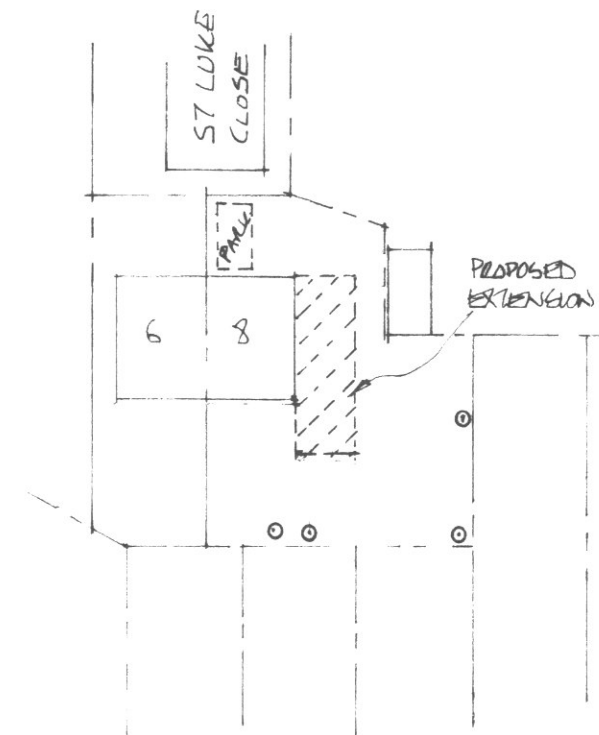


BLOCK PLAN (1:500)
○ = TREES

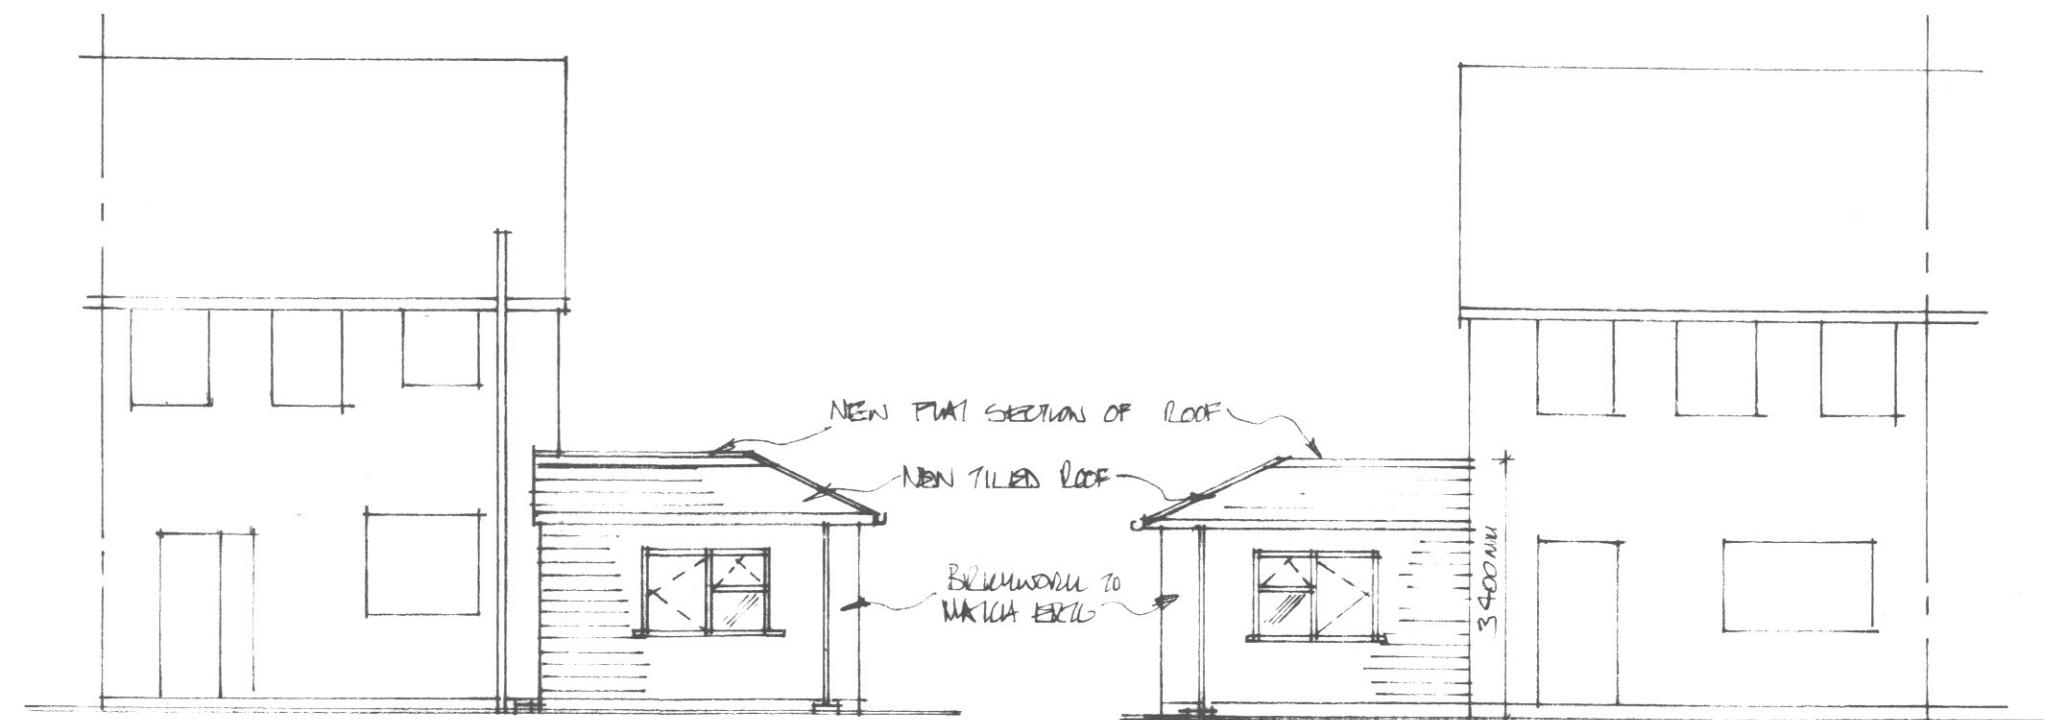

PROPOSED REAR ELEVATION (1:100)

PROPOSED FRONT ELEVATION (1:100)

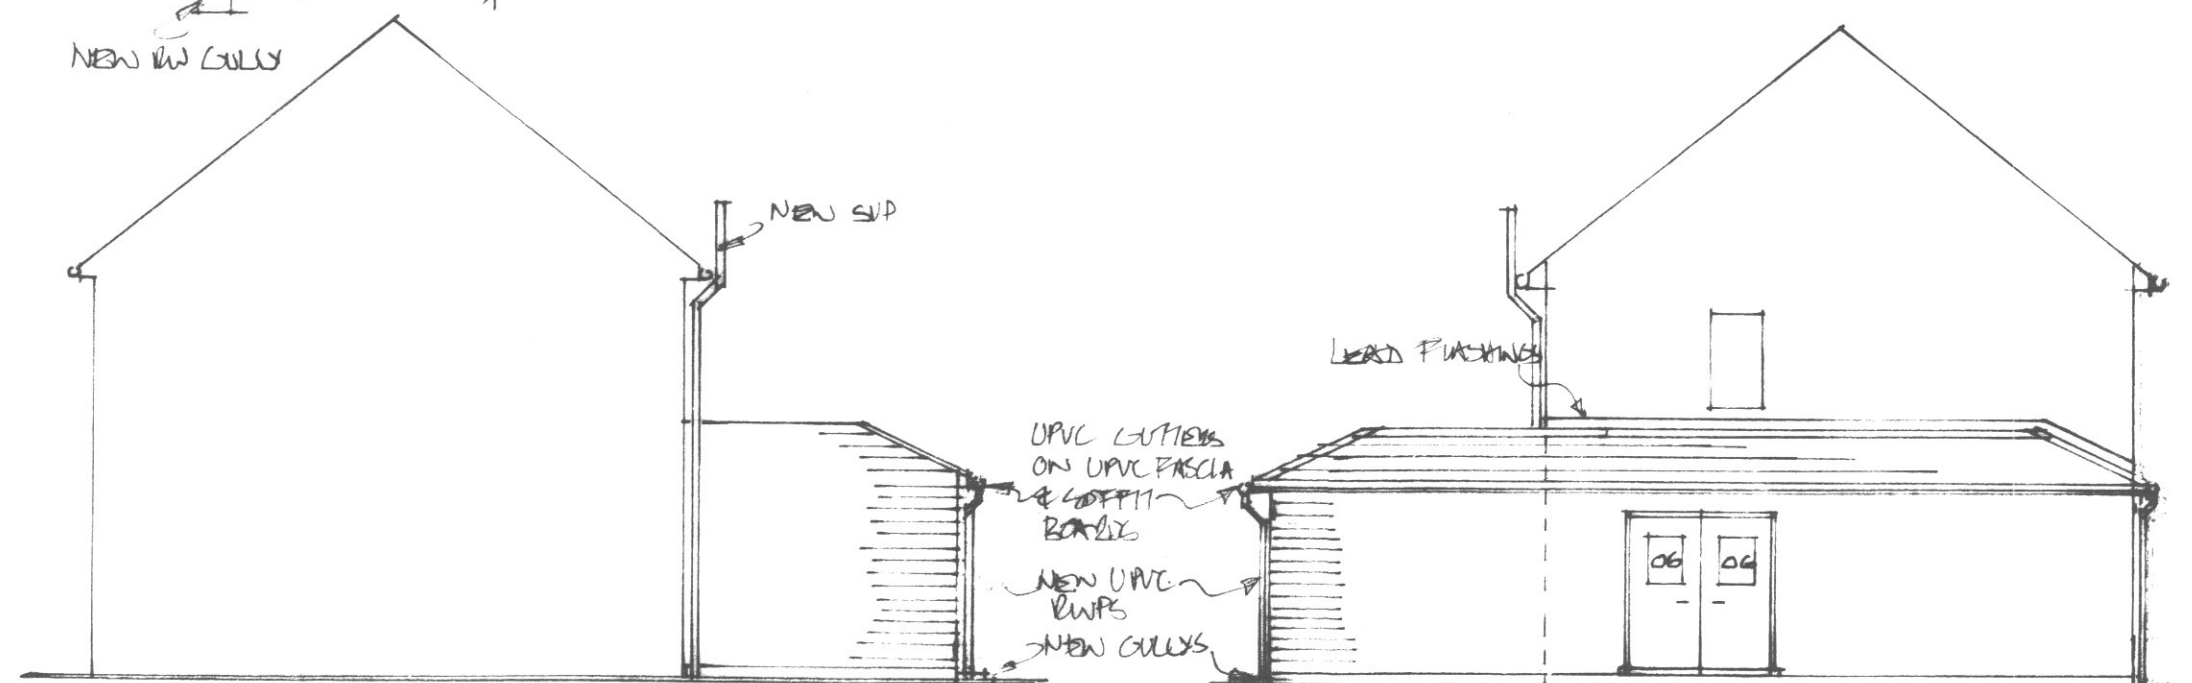

PROPOSED SIDE ELEVATION (1:100)

PROPOSED SIDE ELEVATION (1:100)

PROPOSED SINGLE STOREY SIDE
EXTENSION @:-
8, ST LUKE CLOSE, CONLEY,
UXBRIDGE, UB8 3SN.
SCALE:- 1:50 & 1:100
DWG NO:- AUG/13/2A
REVISIONS:- SEP/13