



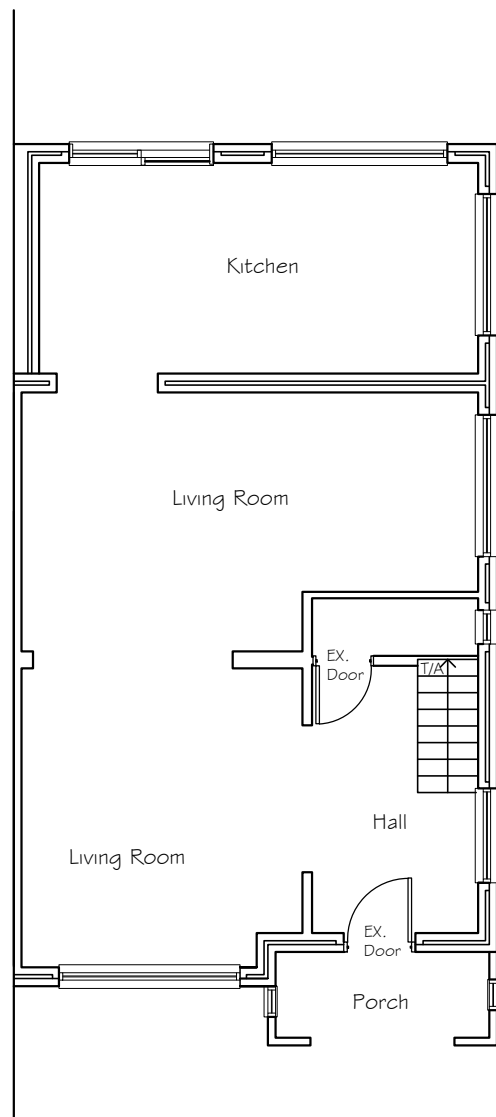


EXISTING GROUND FLOOR PLAN

SCALE 1:100

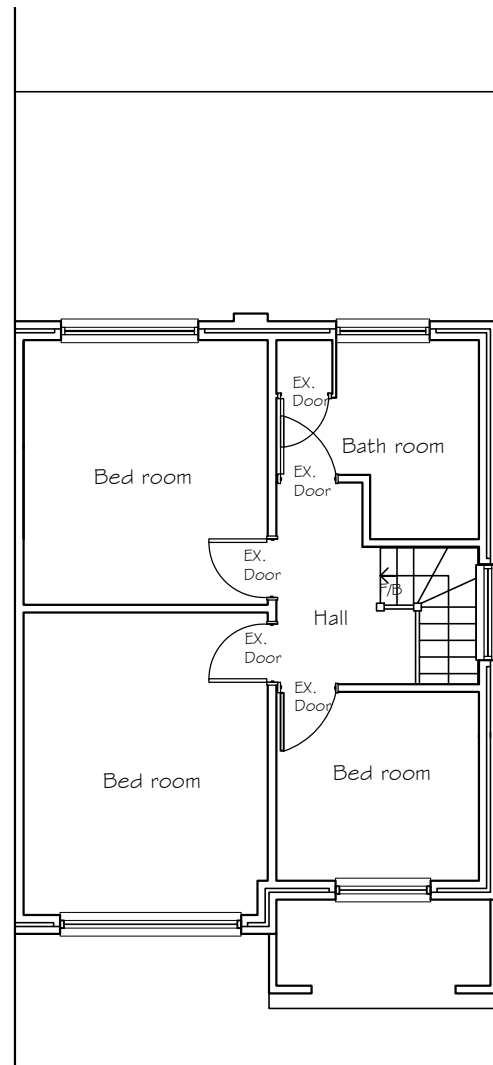


EXISTING FIRST FLOOR PLAN

SCALE 1:100

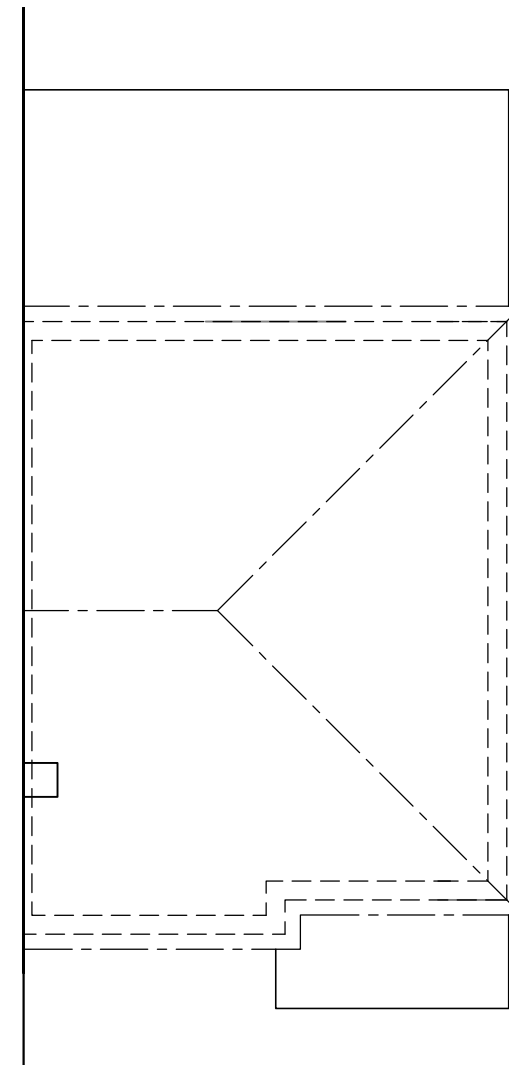


EXISTING ROOF PLAN

SCALE 1:100

 


Scale 1 : 100

Application : Application for a Loft conversion	
Client : Satyanarayana Rao Address: 38 Colne Avenue, West Drayton, UB7 7AL	
Detail:	
Drawn by :SCALEUPPLANS	Date :05-02-2024
SCALE 1:100 & 1:50 @ A3	Drawing No. : 04
SUP Scale-Up Plans	

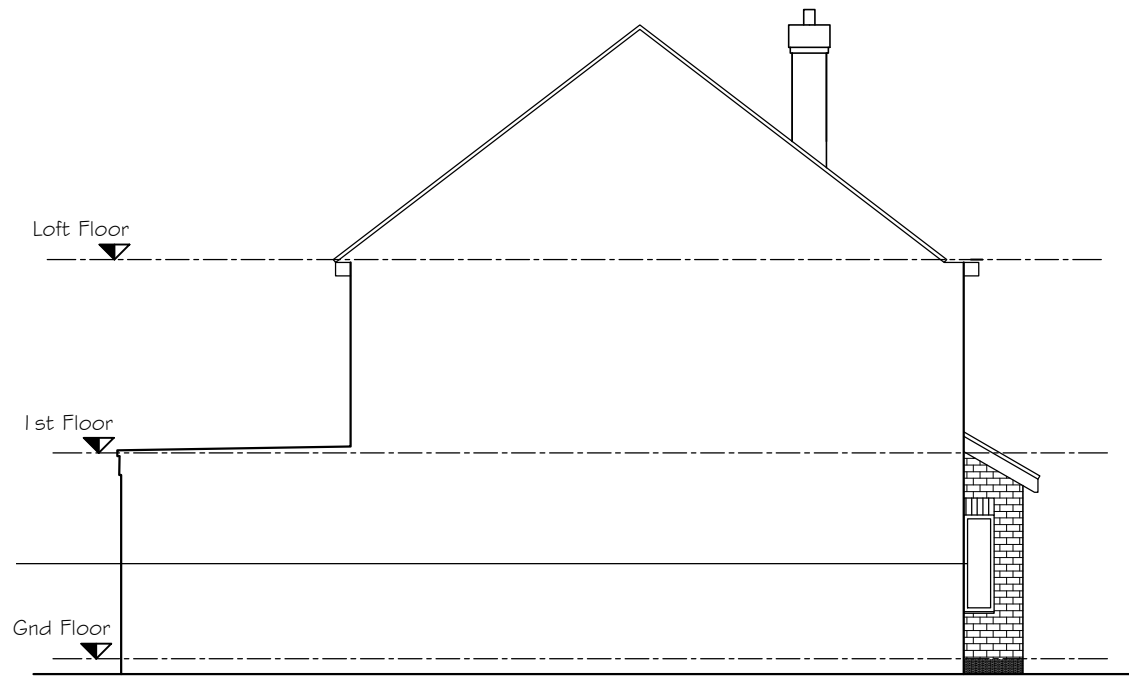


EXISTING SIDE ELEVATION - 1

SCALE 1:100

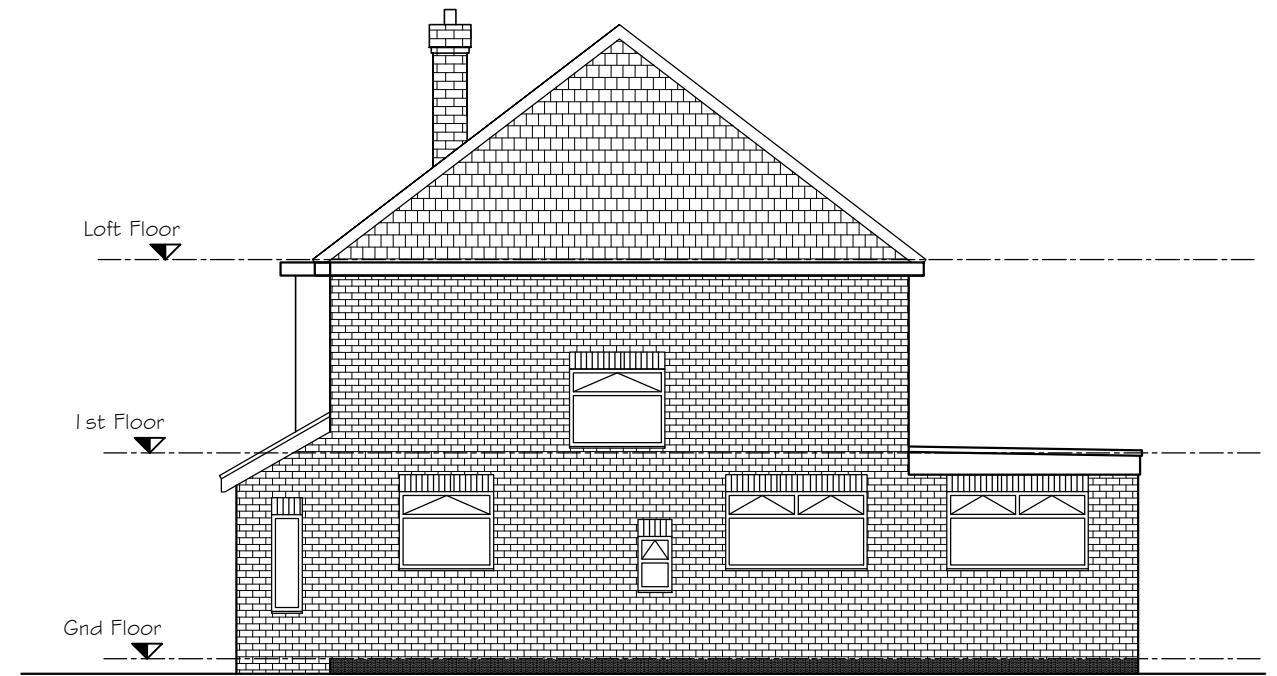


EXISTING SIDE ELEVATION - 2

SCALE 1:100

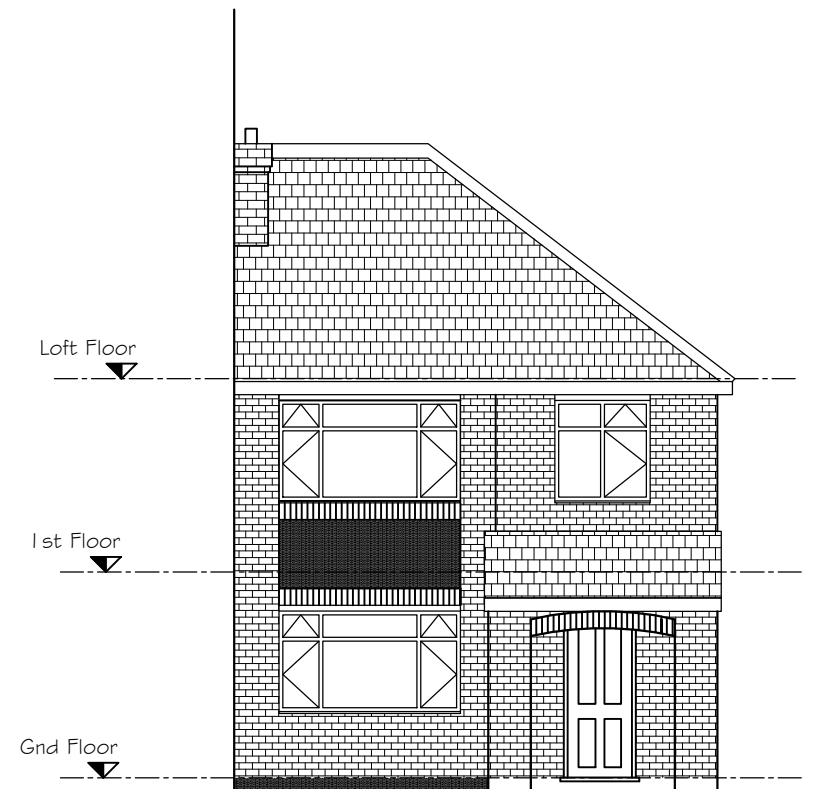

EXISTING FRONT ELEVATION

SCALE 1:100

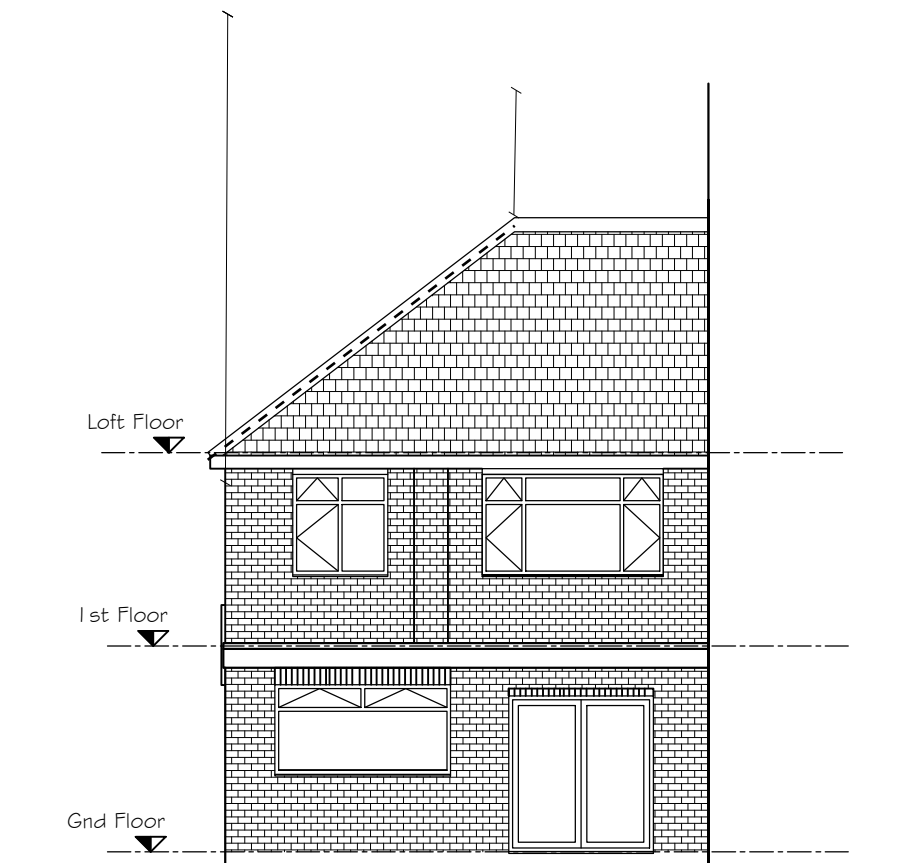

EXISTING REAR ELEVATION

SCALE 1:100



Scale 1 : 100

Application : Application for a Loft conversion

Client : Satyanarayana Rao
Address: 38 Colne Avenue, West Drayton, UB7 7AL

Detail:


Drawn by :SCALEUPPLANS

Date :05-02-2024


SCALE 1:100 & 1:50 @ A3

Drawing No. : 04


Scale-Up Plans

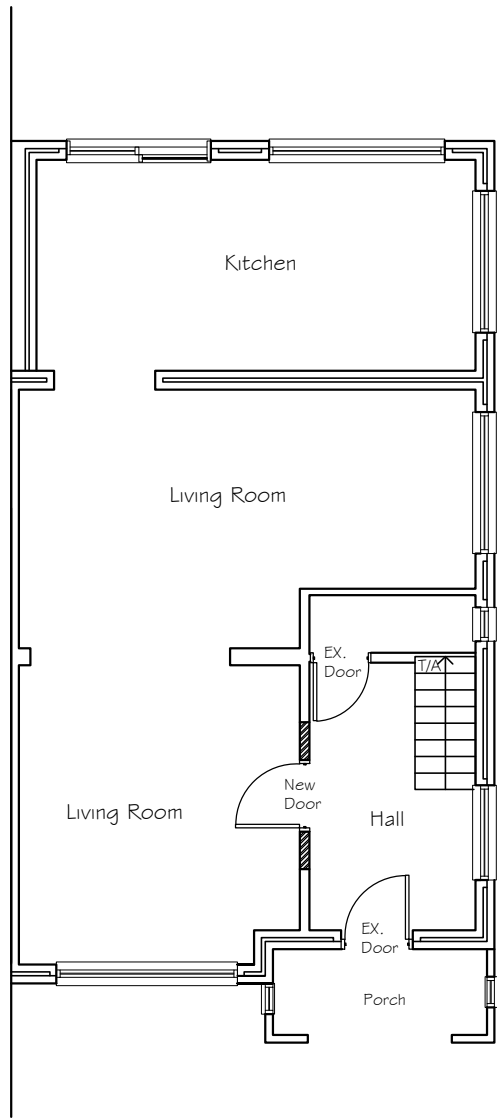


PROPOSED GROUND FLOOR PLAN
SCALE 1:100

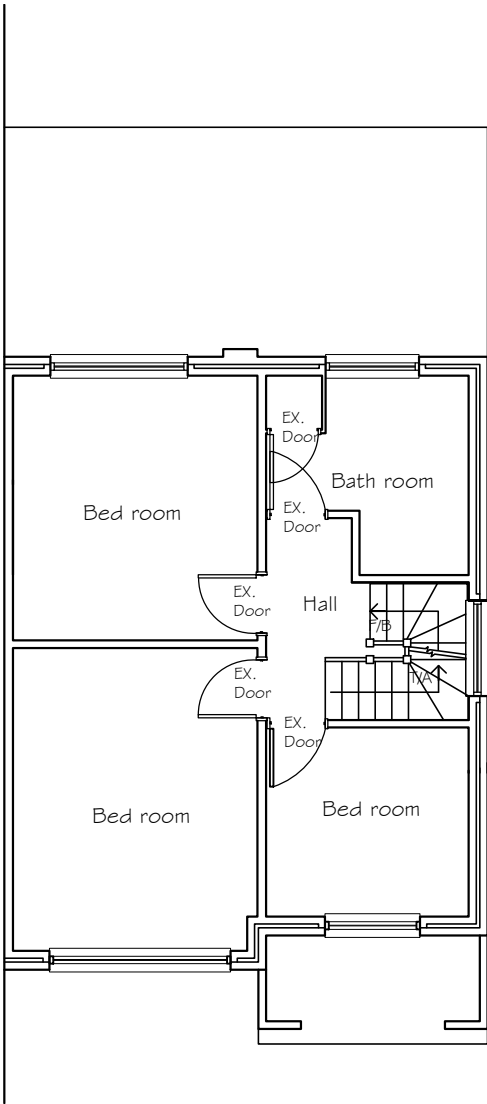

PROPOSED FIRST FLOOR PLAN
SCALE 1:100

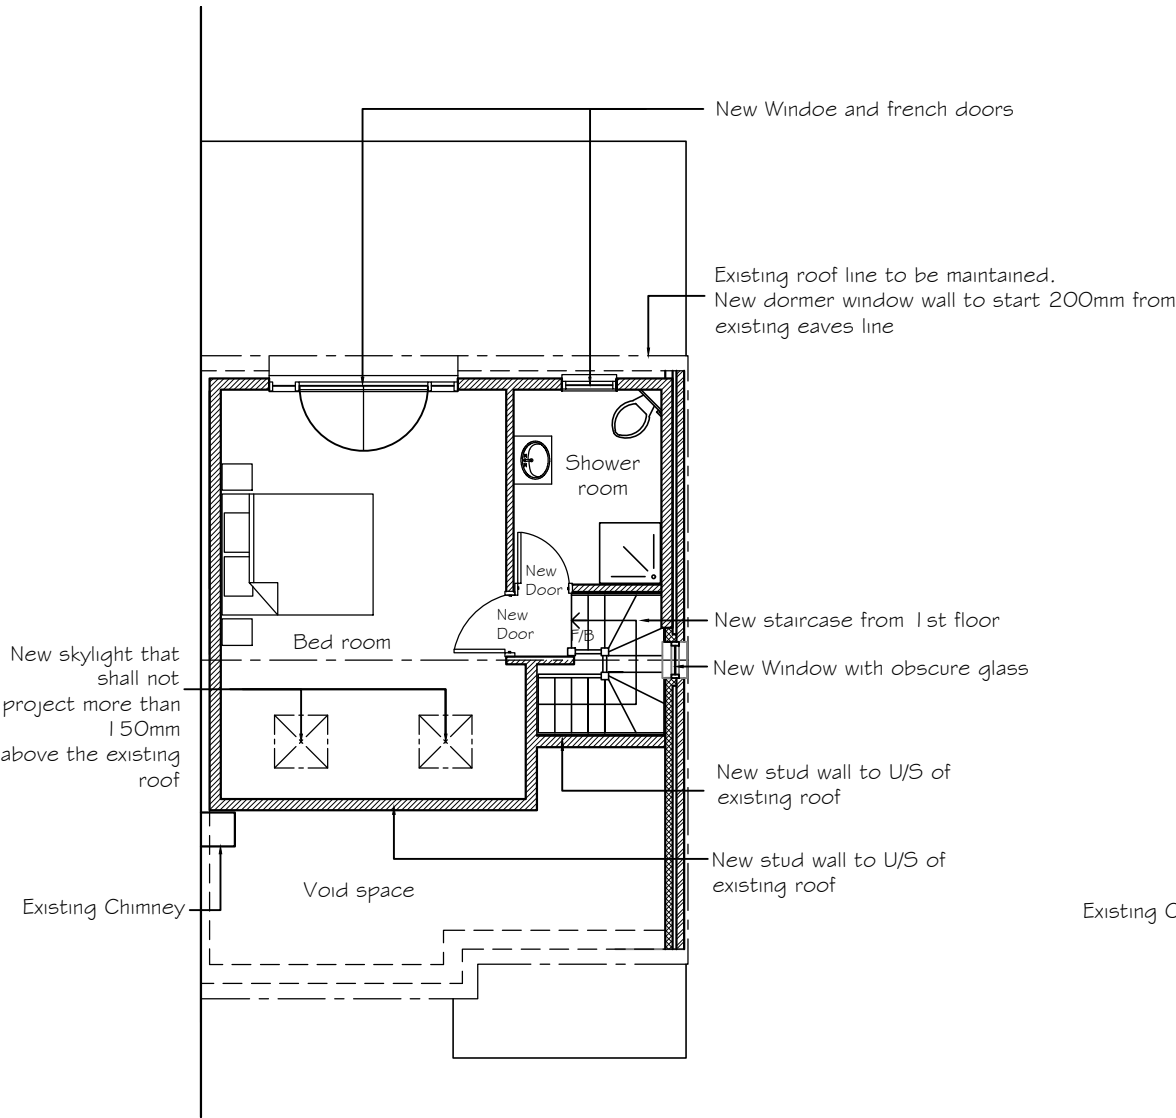

PROPOSED SECOND FLOOR PLAN
SCALE 1:100

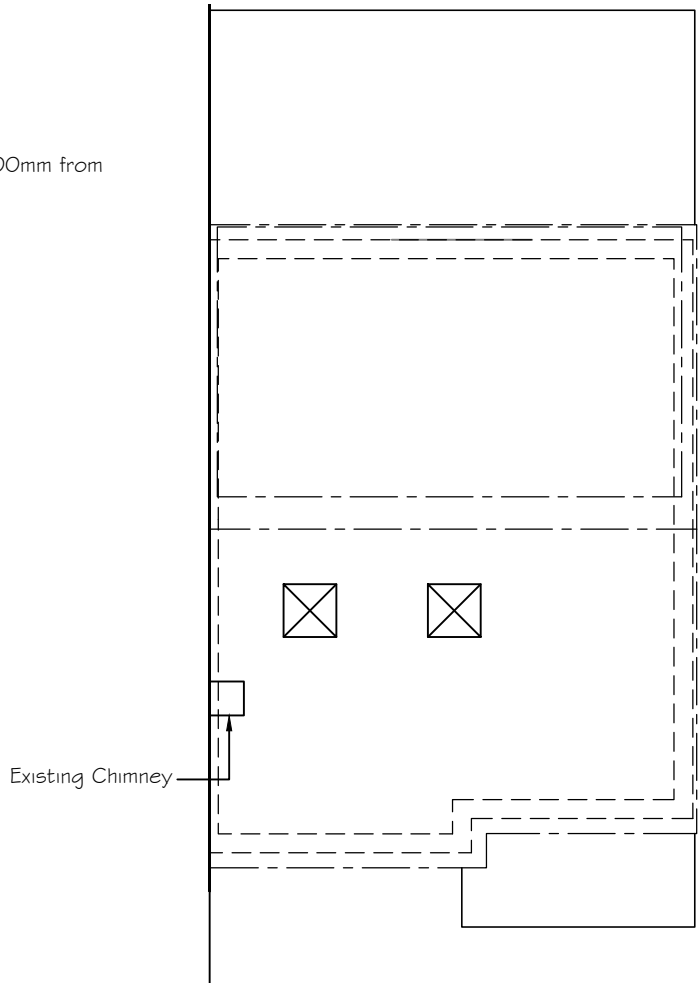


PROPOSED ROOF PLAN
SCALE 1:100




Scale 1 : 100

Application : Application for a Loft conversion	
Client : Satyanarayana Rao Address: 38 Colne Avenue, West Drayton, UB7 7AL	
Detail:	
Drawn by :SCALEUPPLANS	Date :05-02-2024
SCALE 1:100 & 1:50 @ A3	Drawing No. : 04
SUP Scale-Up Plans	

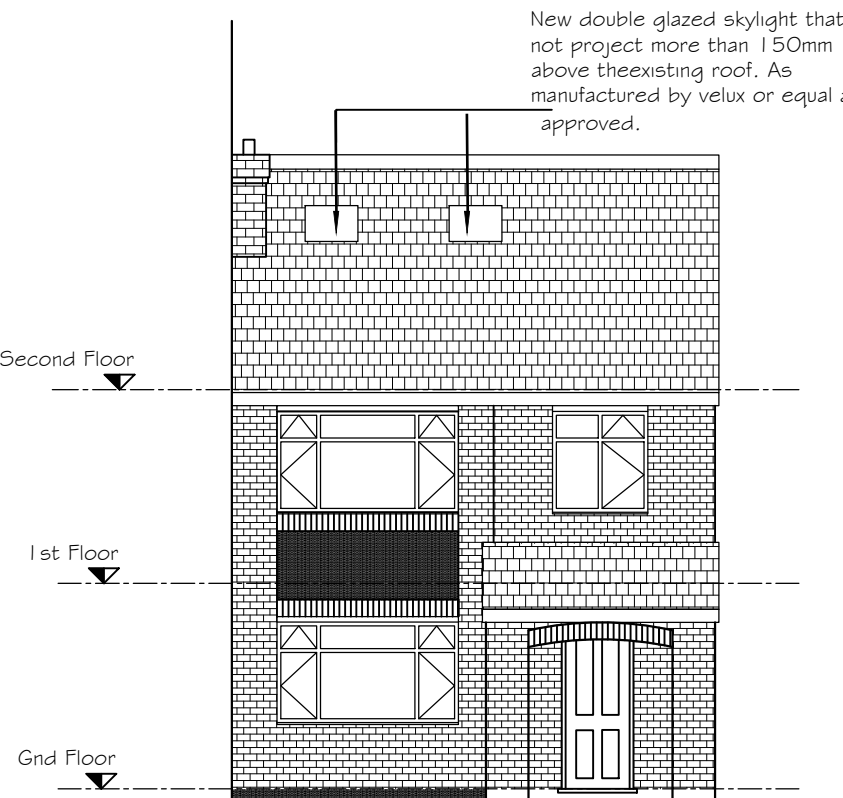


PROPOSED FRONT ELEVATION

SCALE 1:100

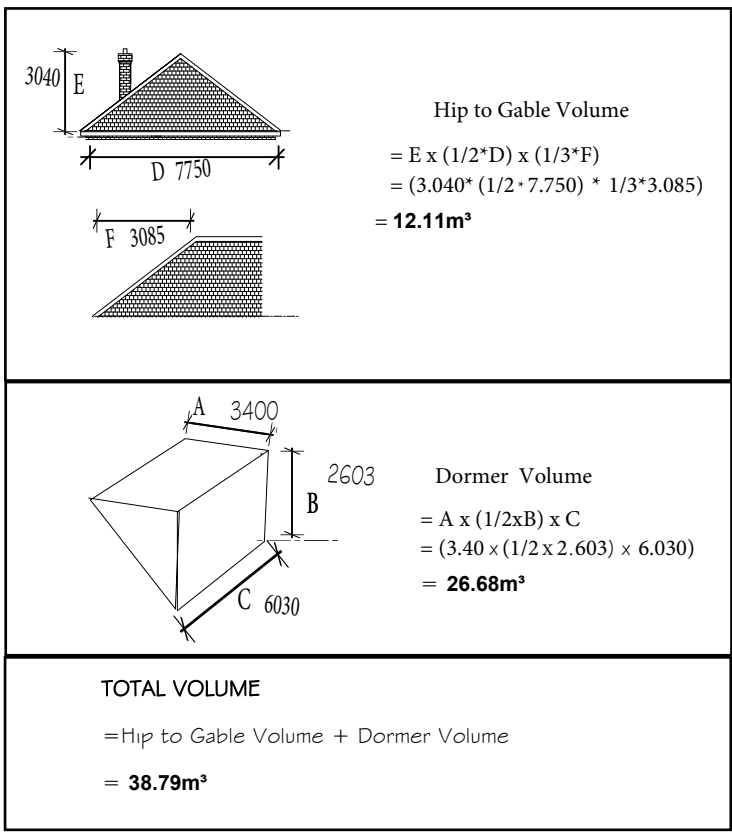


LOFT VOLUME CALCS

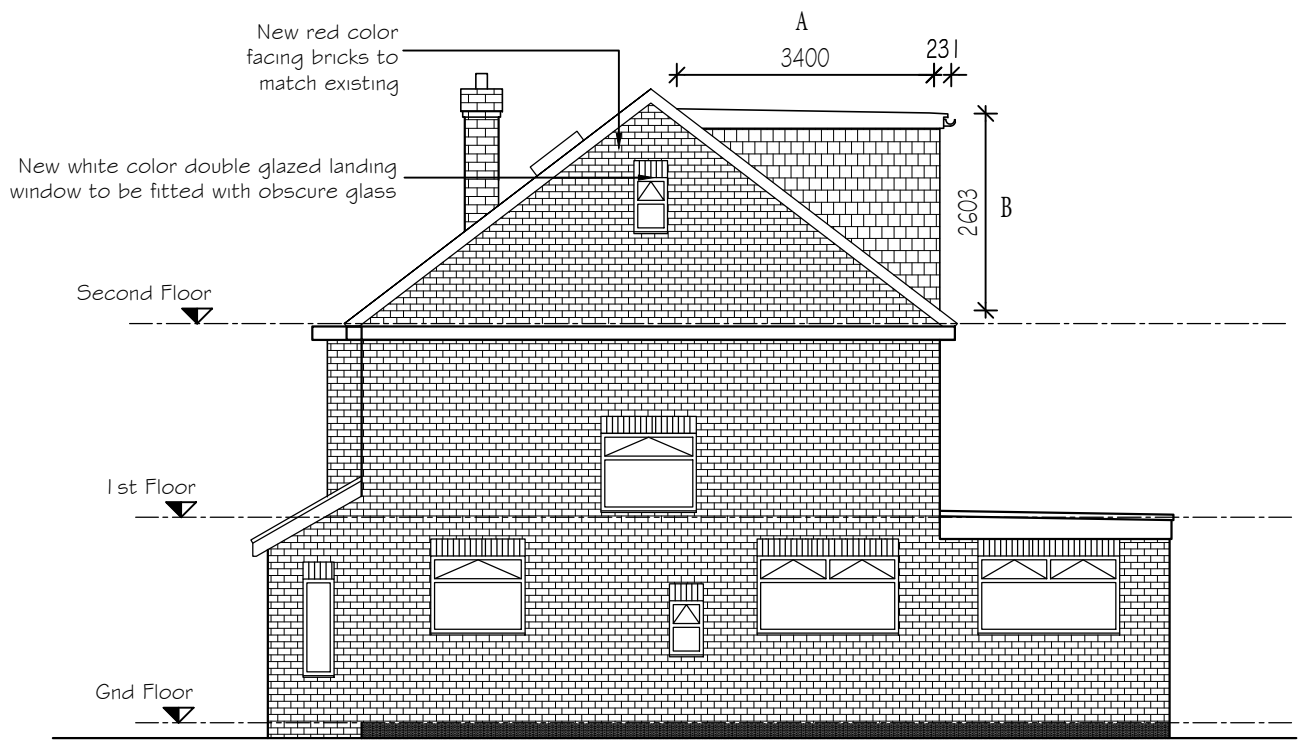


PROPOSED SIDE ELEVATION - 2

SCALE 1:100

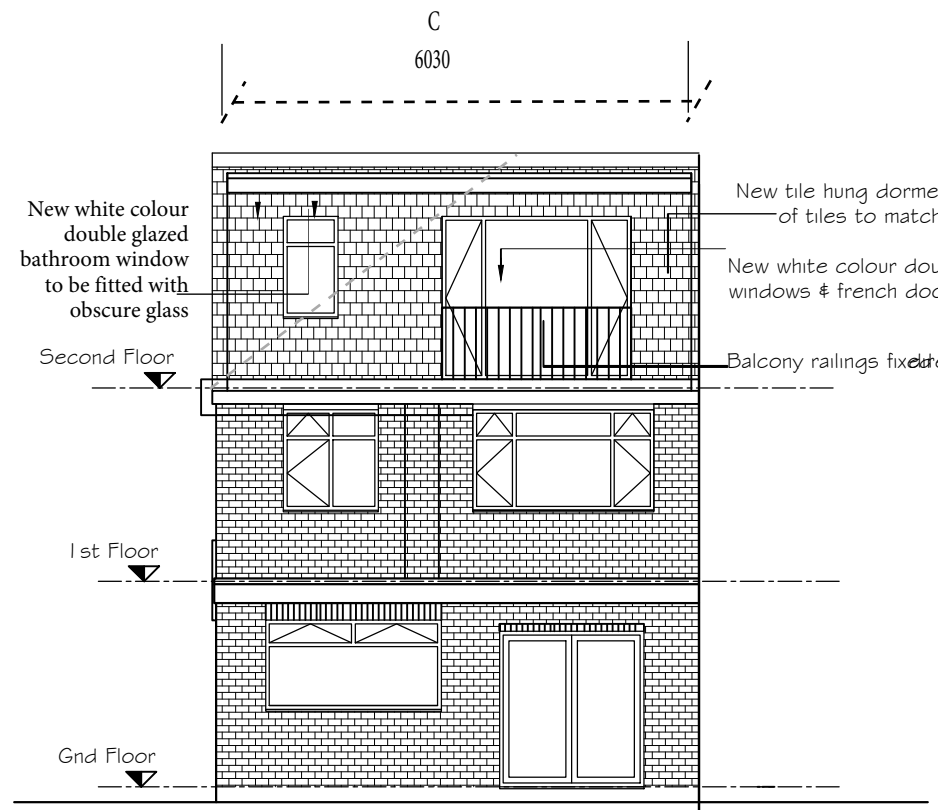


PROPOSED REAR ELEVATION

SCALE 1:100

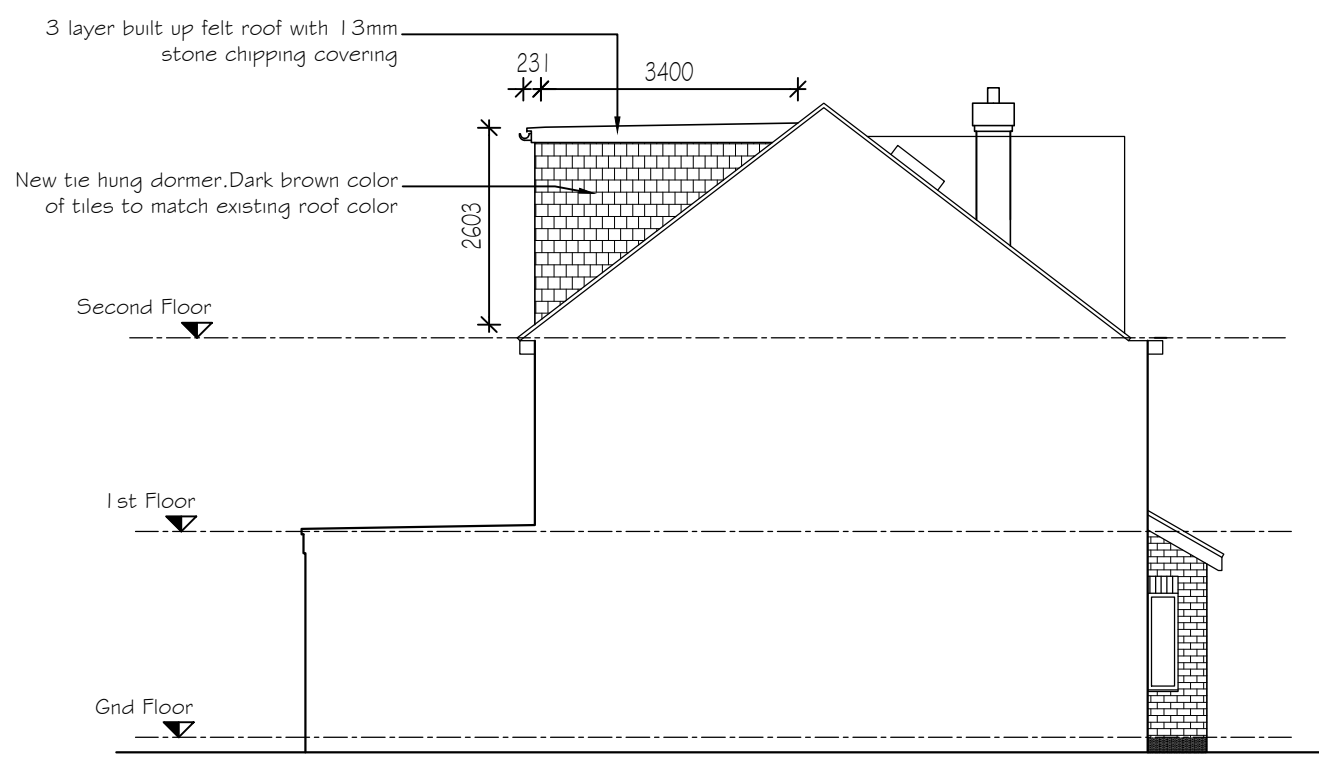

PROPOSED SIDE ELEVATION - 1

SCALE 1:100

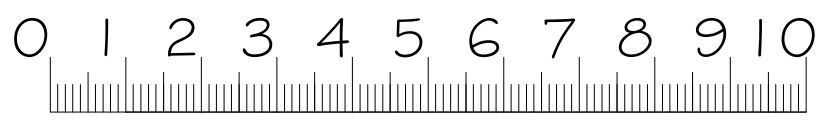

Scale 1:100

Application : Application for a Loft conversion	
Client : Satyanarayana Rao Address: 38 Colne Avenue, West Drayton, UB7 7AL	
Detail:	
Drawn by :SCALEUPPLANS	Date :05-02-2024
SCALE 1:100 & 1:50 @ A3	Drawing No. : 04