


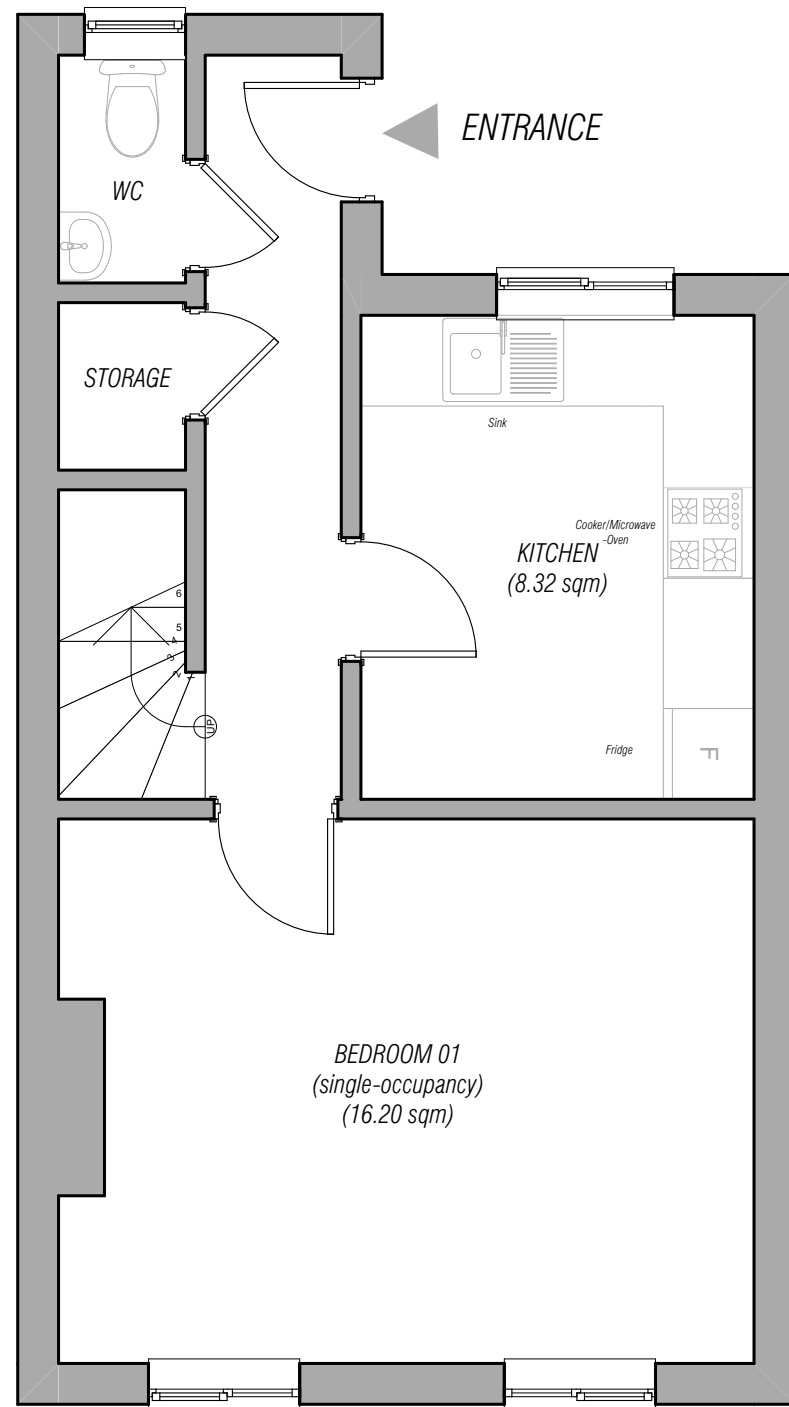


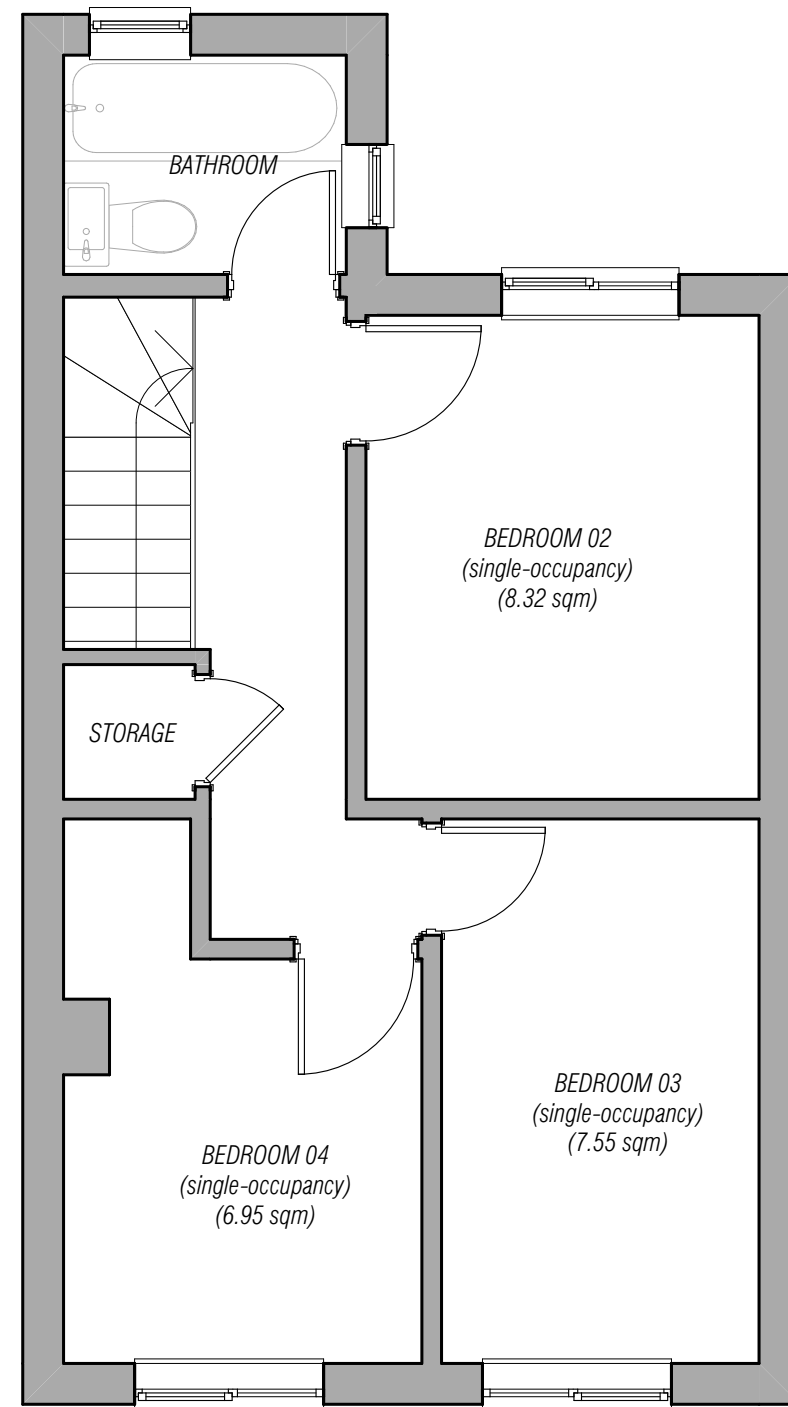

Existing First Floor Plan
Scale: 1:50

 

Existing Second Floor Plan
Scale: 1:50

 

 EXPRESS PLANNING	Status	Scale @ A3	Purpose of Issue	Originator	Project Address	Project Description	Layout Title	Drawing Number							
	S0	1:50	Planning	Express Planning	134A Ryefield Avenue, Uxbridge UB10 9DA	Internal Layouts	Existing Plans	project	originator	zone	level	type	role	number	rev
	Project No: UB10 9DA	Date 19 June 2026	Checked by MA				Existing Floor Plans	UB10 9DA	- GA	- ZZ	- 00	- DR	-N/A	- 100201	