



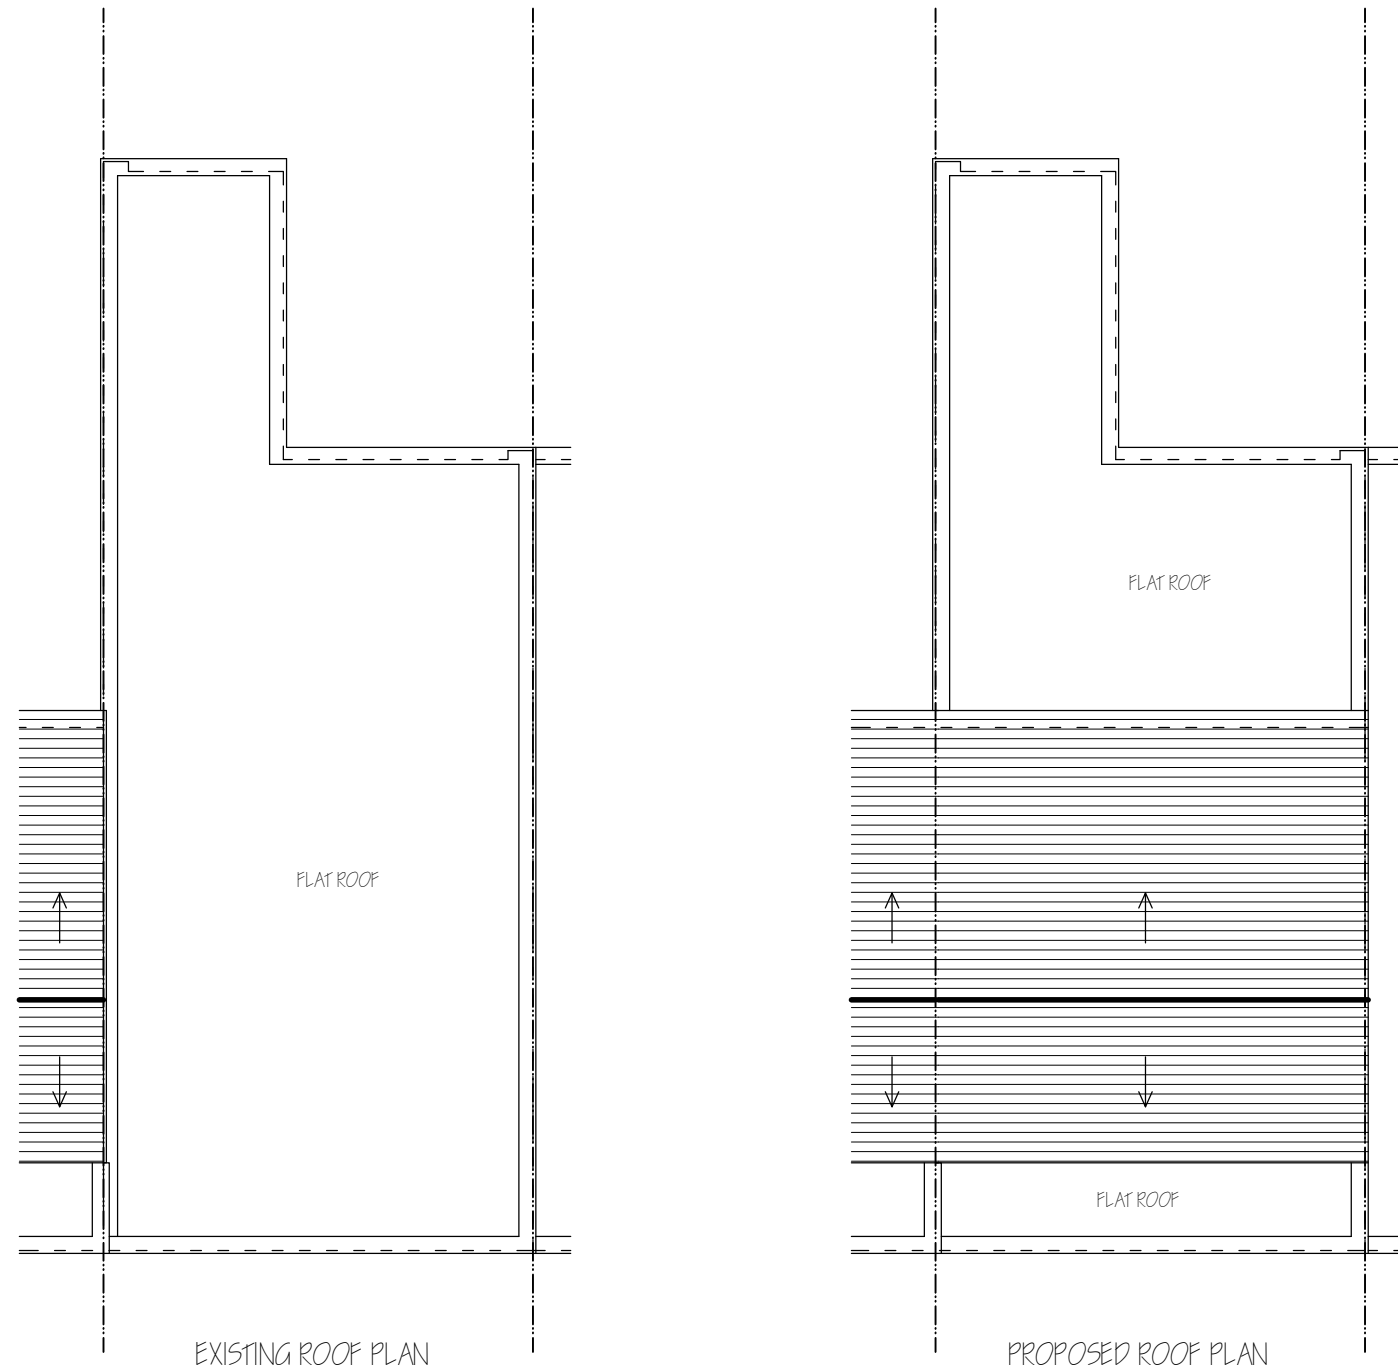

Nigel Fallon, B.Sc. (Hons)MBEng. 07768-408525 <i>Planning & Development Consultant, Building Engineer.</i> 164 Japonica Lane, Willen Park, Milton Keynes, MK15 9EE.		ADDRESS: 260, KINGSHILL AVENUE, HAYES, UB4 8BZ.	
		DRAWING TITLE: EXISTING/ PROPOSED ROOF PLANS	NO. - 01
SCALE - 1:100		DATE: 14/12/2023	REV:
		DRG. PAPER SIZE: A3	

 

<i>Nigel Fallon, B.Sc. (Hons)MEng. 07768-408525</i> <i>Planning & Development Consultant, Building Engineer.</i> 164 Japonica Lane, Willen Park, Milton Keynes, MK15 9EE.		ADDRESS: <u>260, KINGSHILL AVENUE,</u> <u>HAYES, UB4 8BZ.</u>	
DRAWING TITLE: <u>EXISTING / PROPOSED ELEVATIONS</u>		NO. - <u>02</u>	REV:
SCALE - <u>1:100</u>	DATE: <u>14/12/2023</u>	DRG. PAPER SIZE: <u>A3</u>	



164 Japonica Lane, Willen Park, Milton Keynes, MK15 9EE.	DRAWING TITLE: EXISTING/ PROPOSED ELEVATIONS		NO. - 02	REV:
	SCALE - 1:100	DATE: 14/12/2023	DRG. PAPER SIZE: A3	

164 Japonica Lane, Willen Park, Milton Keynes, MK15 9EE.	DRAWING TITLE: EXISTING/ PROPOSED ELEVATIONS		NO. - 02	REV:
	SCALE - 1:100	DATE: 14/12/2023	DRG. PAPER SIZE: A3	


DRAWING TITLE: EXISTING/ PROPOSED ELEVATIONS	NO. - 02	REV:
--	----------	------

DATE: 14/12/2023	DRG. PAPER SIZE: A3
------------------	---------------------


DRG. PAPER SIZE: A3

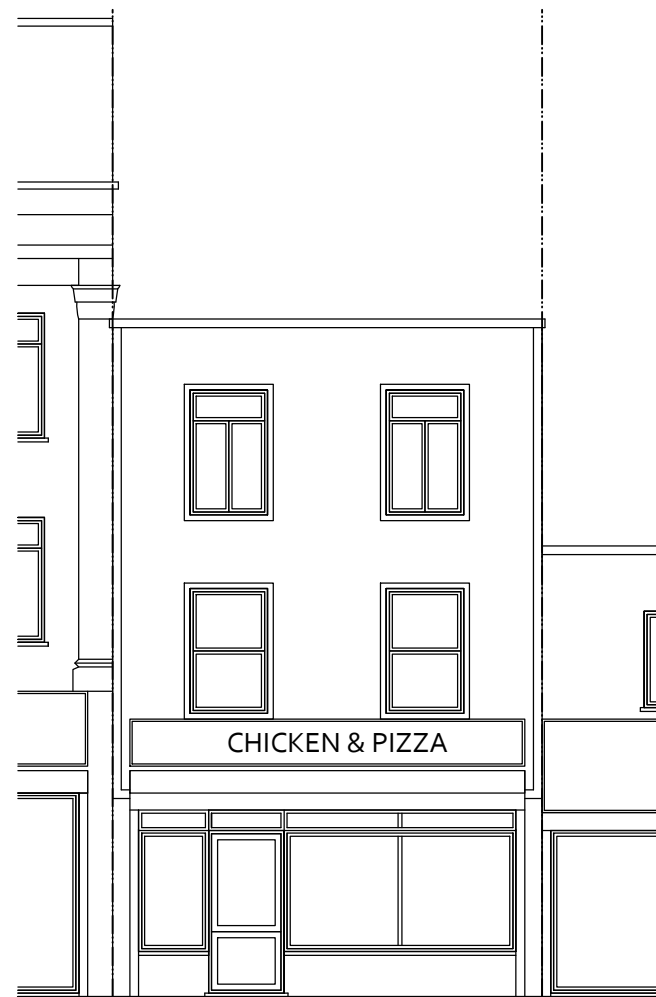 

EXISTING FRONT ELEVATION

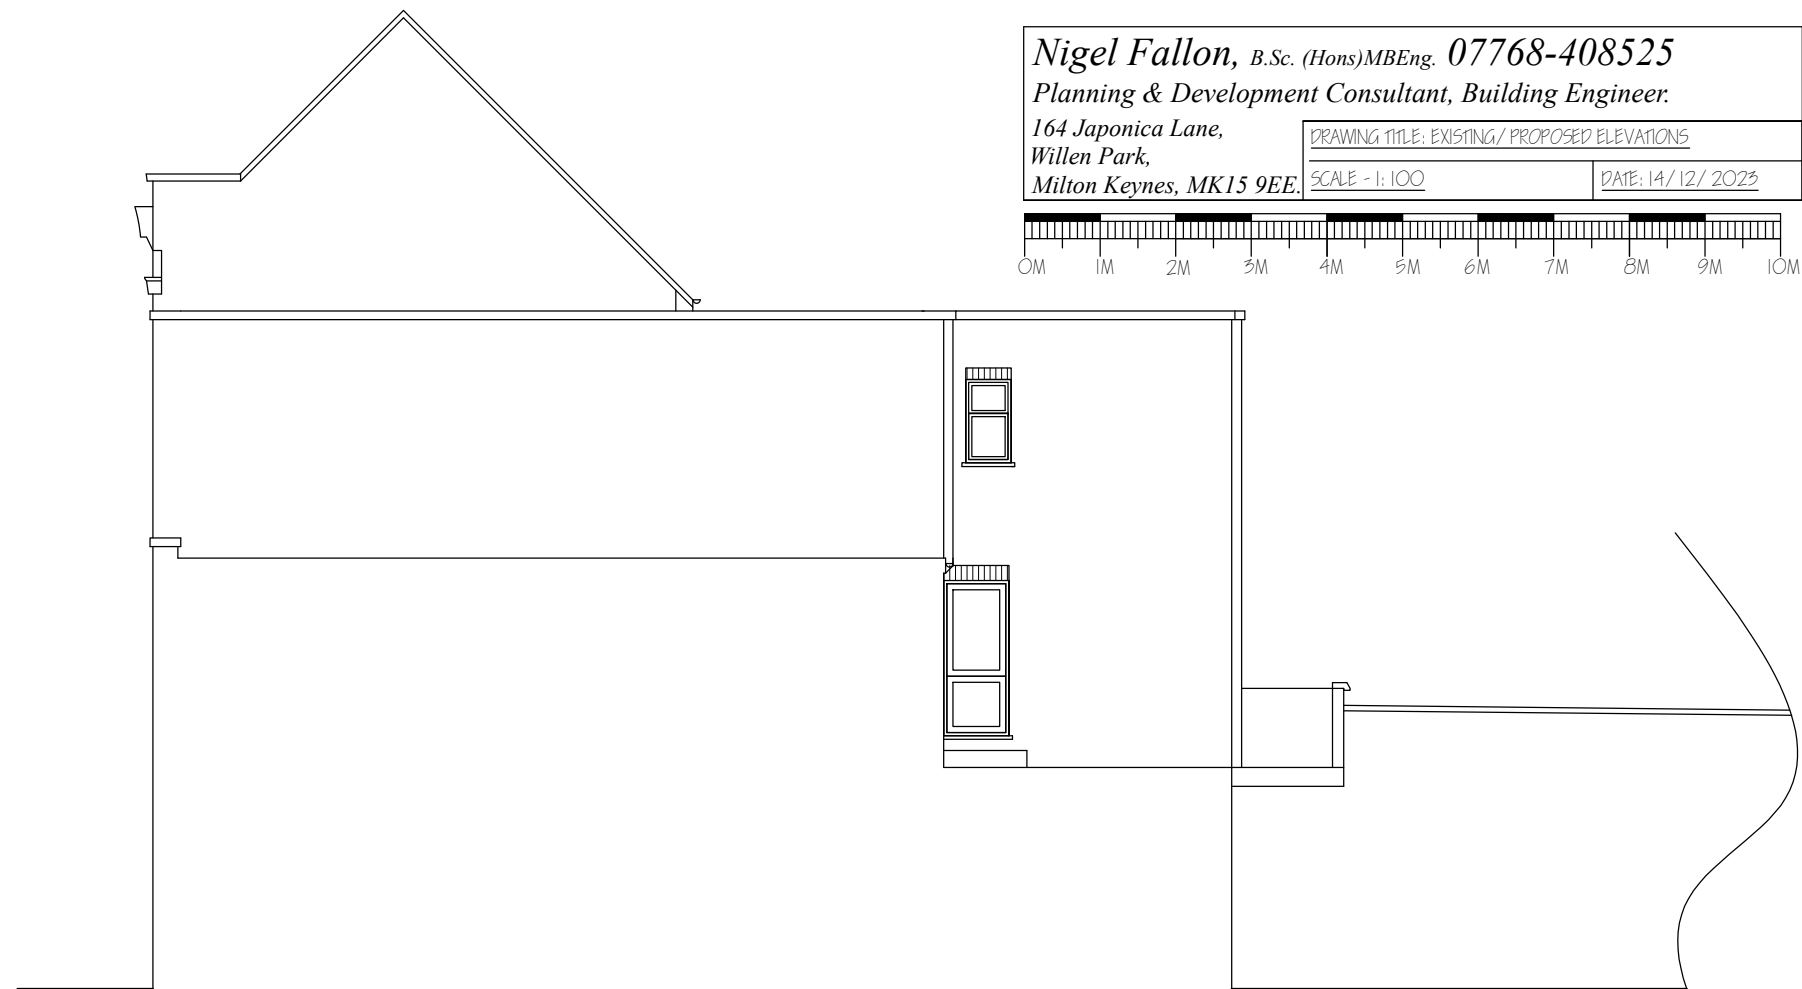


EXISTING SIDE ELEVATION

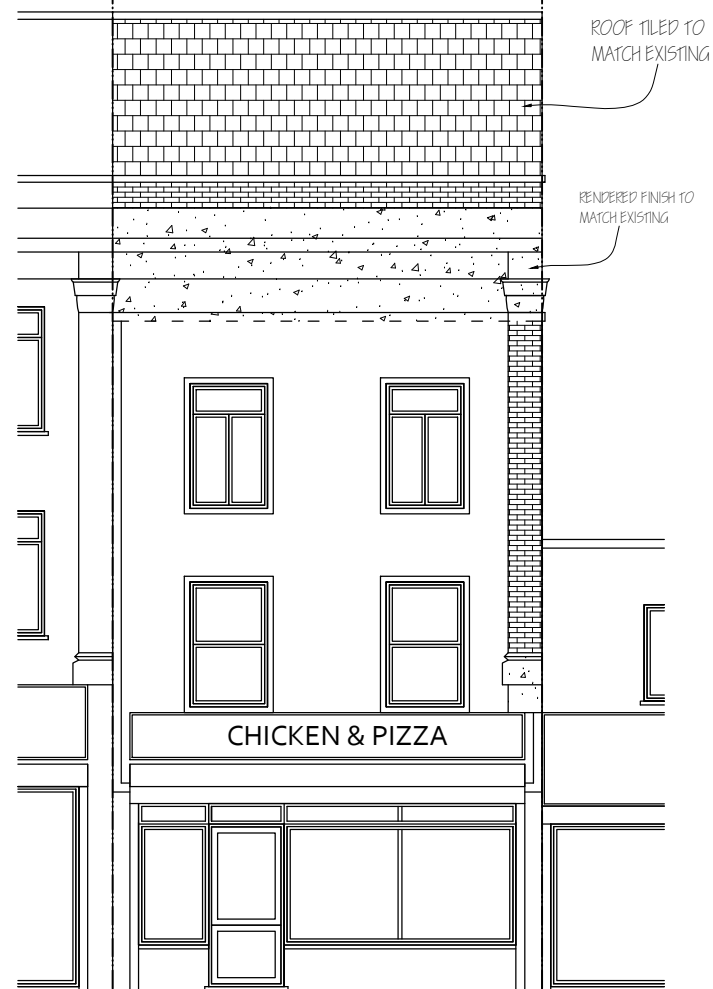

ROOF TILED TO
MATCH EXISTING

RENDERED FINISH TO
MATCH EXISTING

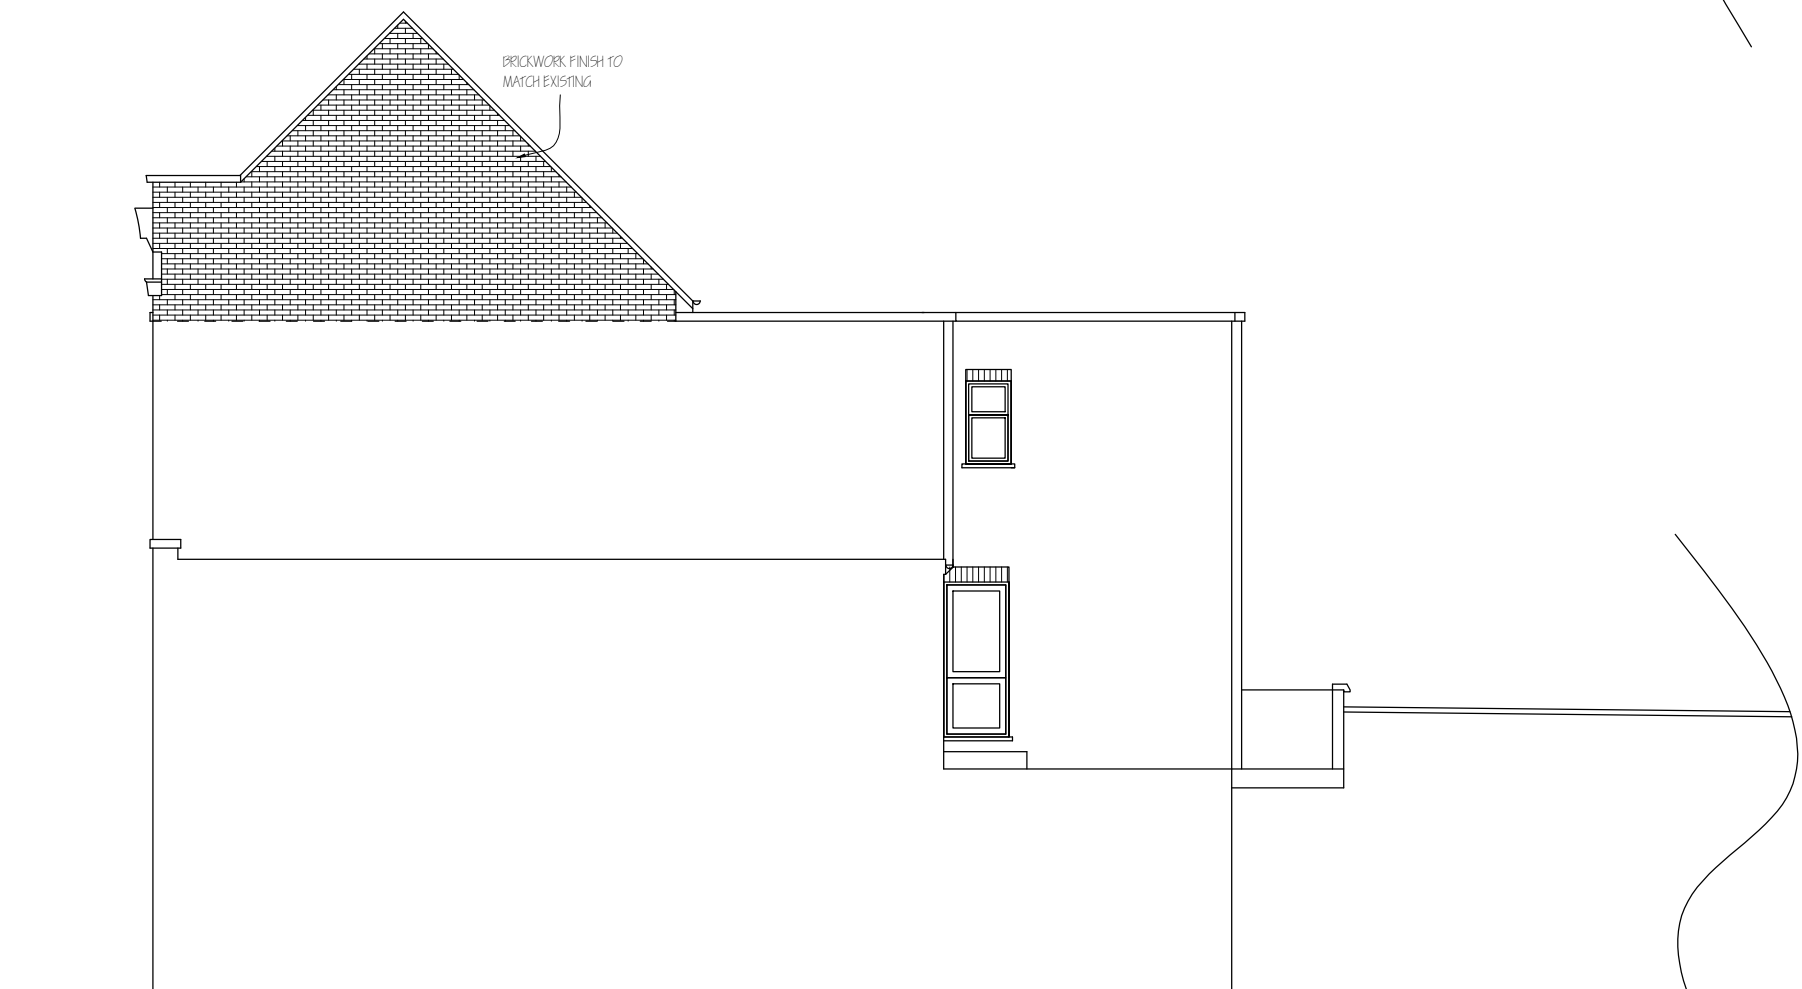

BRICKWORK FINISH TO
MATCH EXISTING

PROPOSED SIDE ELEVATION

