



DO NOT SCALE FROM THIS DRAWING. ALL DIMENSIONS TO BE CHECKED ON SITE. ANY DISCREPANCIES MUST BE REPORTED TO THE ARCHITECT FOR VERIFICATION PRIOR TO COMMENCEMENT OF THE EFFECTED WORKS. IF IN DOUBT ASK. THIS DRAWING IS COPYRIGHT.


Date	RevNo	Revision note
10th Mar '21	P1	PRELIMINARY ISSUE

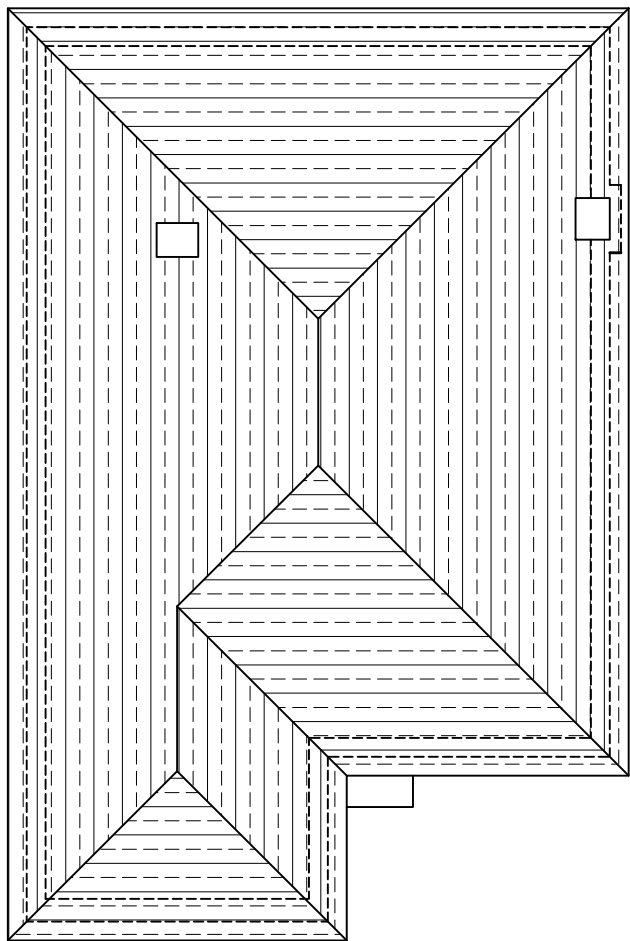

ROOF PLAN

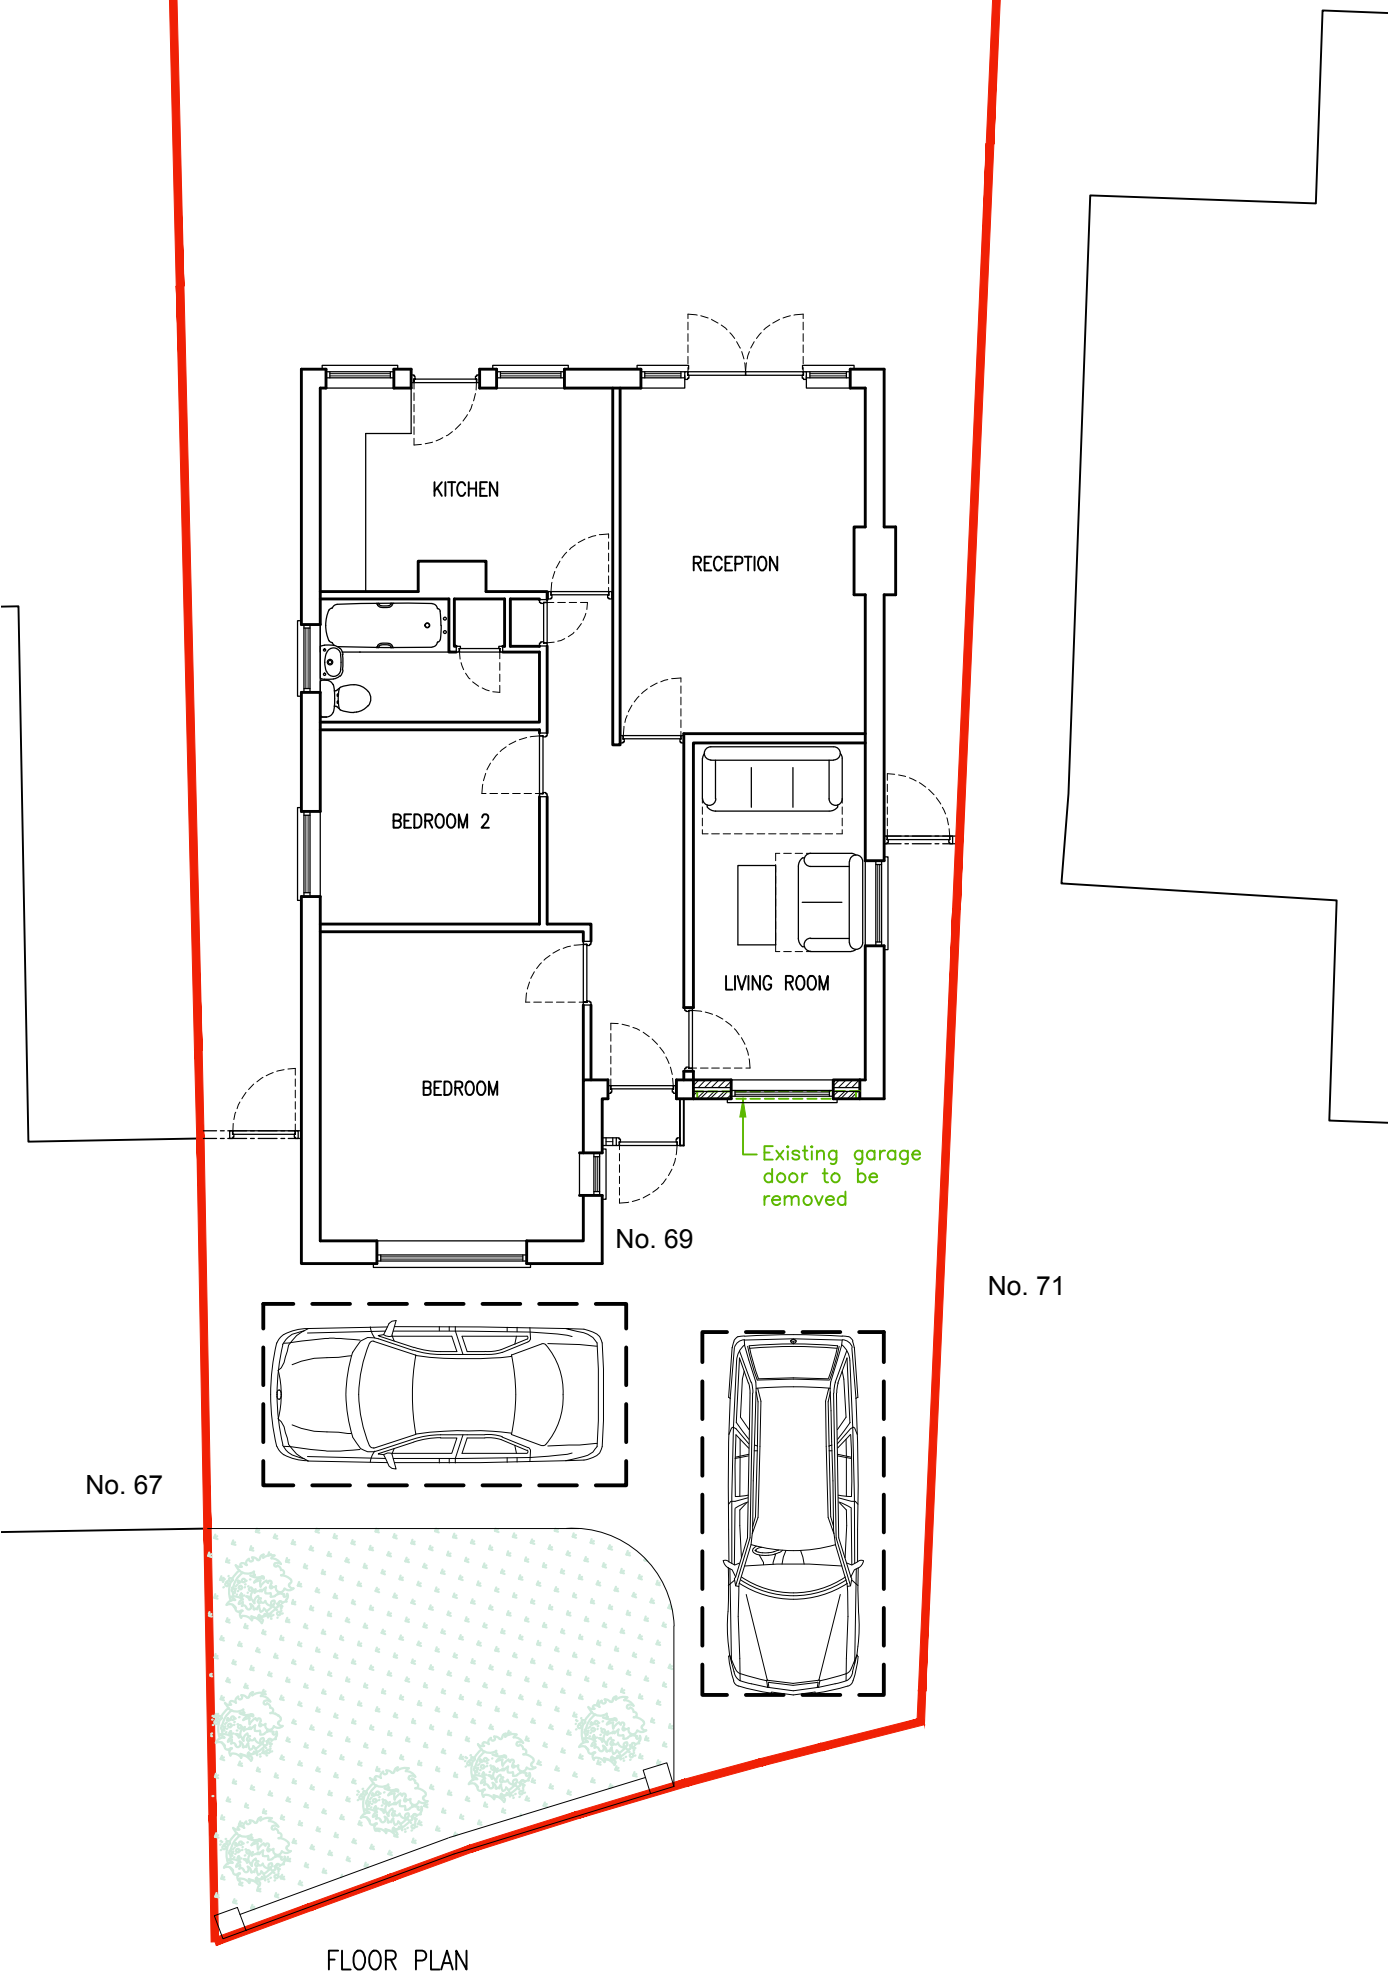

FRONT ELEVATION

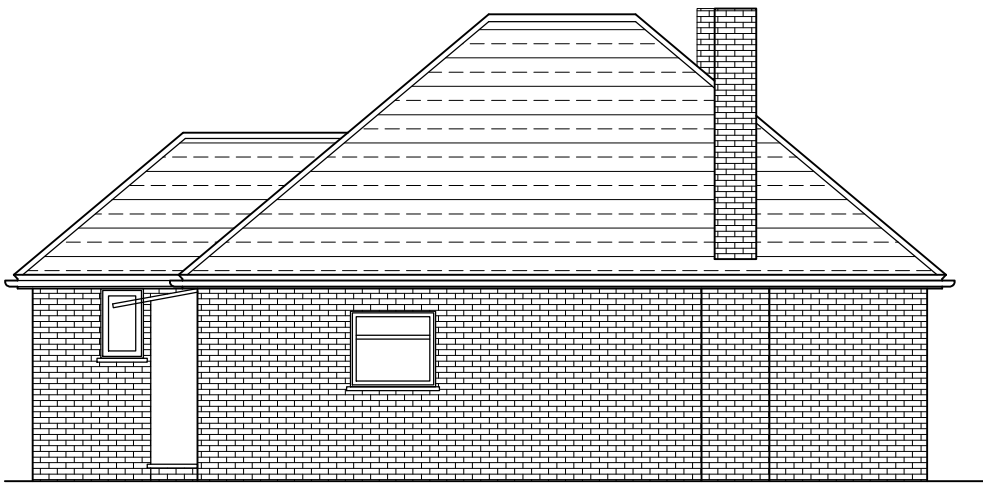


RIGHT SIDE ELEVATION
(facing no. 71)



REAR ELEVATION



LEFT SIDE ELEVATION
(facing no. 67)

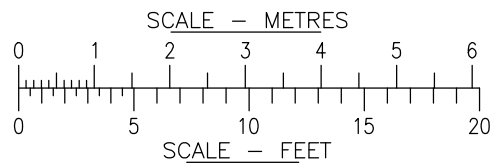

jpb
architects

CEDAR HOUSE
VINE LANE HILLINGDON
UXBRIDGE UB10 0NF
TEL: (01895) 272 446
FAX: (01895) 272 483
EMAIL: admin@jpbarchitects.co.uk

JOB TITLE
**69 Northwood Way,
Northwood
HA6 1RS**

DRG TITLE
PROPOSAL LAYOUT

SCALE		DATE
1:100 @ A2		Mar '21
JOB NO.	DRG NO.	REV
11129	115	P1