


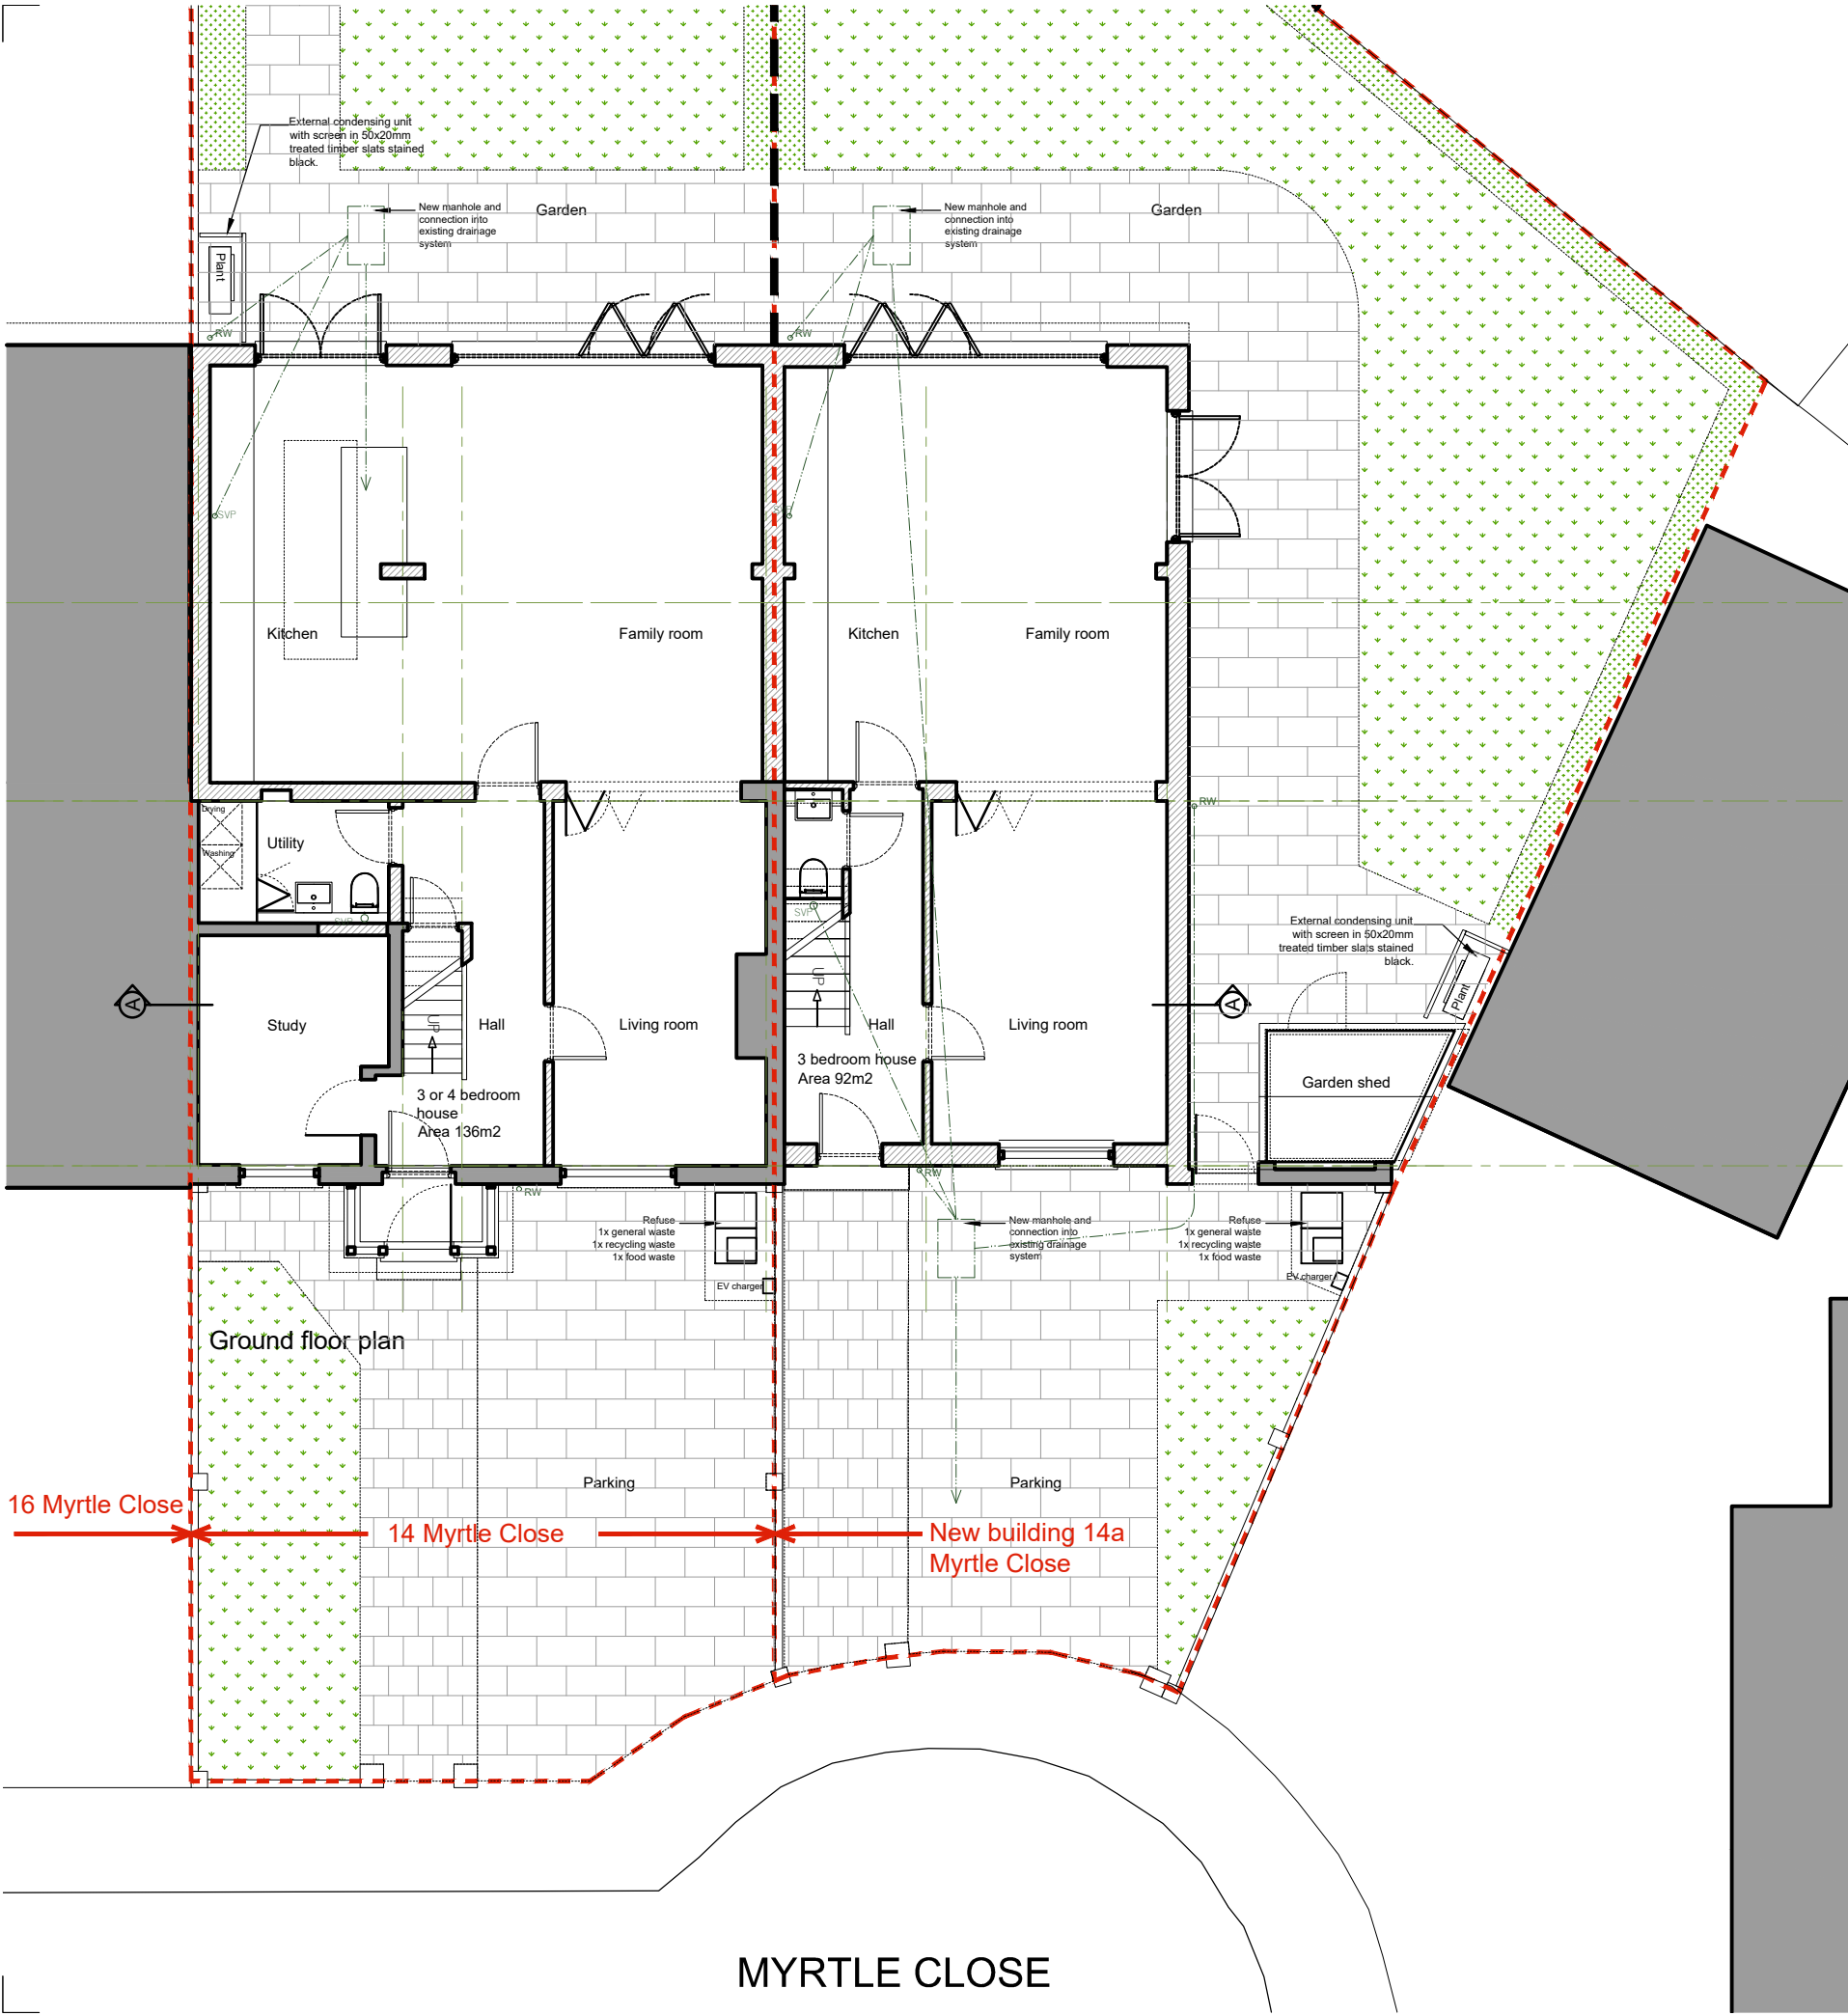

SITE KEY

- Site boundary
- Existing
- Proposed
- New foul drainage - connected into existing below ground system
- New below ground surface water drainage - connected into existing system
- Limestone effect paving slabs laid with permeable sand joints
- Buildbase - Alpha Unique brindled permeable block paving
- Lawn - Turf laid on prepared sub base
- Shrubs and ground cover
- Travis Perkins - Boundary fencing to be 6ft high timber feather-board with concrete posts and kicker boards

NOTE

THIS DRAWING IS TO BE READ IN CONJUNCTION WITH ALL OTHER RELEVANT DRAWINGS AND SPECIFICATIONS

THIS DRAWING HAS BEEN PREPARED FOR IDENTIFICATION PURPOSES ONLY. VERIFICATION OF DRAWN INFORMATION TO BE CARRIED OUT BY CONTRACTOR PRIOR TO OTHER USE.

REVISION	DATE
----------	------

Eveleigh Designs

38 Northwood Road
London, N6 5TP

rupert@eveleighdesigns.co.uk
jocelyn@eveleighdesigns.co.uk
tel 07722 830254

project	no
14 MYRTLE CLOSE.	24/08

WEST DRAYTON UB7 9LL

drawing	no
PROPOSED GROUND	GA 02

FLOOR PLAN

scale	date	drawn	checked
1:100 @A3	19.03.24	RE	

PLANNING