


 Site boundary
 Existing
 Proposed

RW New below ground surface water drainage - connected into existing system

THIS DRAWING IS TO BE READ IN CONJUNCTION WITH ALL
OTHER RELEVANT DRAWINGS AND SPECIFICATIONS

THIS DRAWING HAS BEEN PREPARED FOR IDENTIFICATION
PURPOSES ONLY. VERIFICATION OF DRAWN INFORMATION TO
BE CARRIED OUT BY CONTRACTOR PRIOR TO OTHER USE.

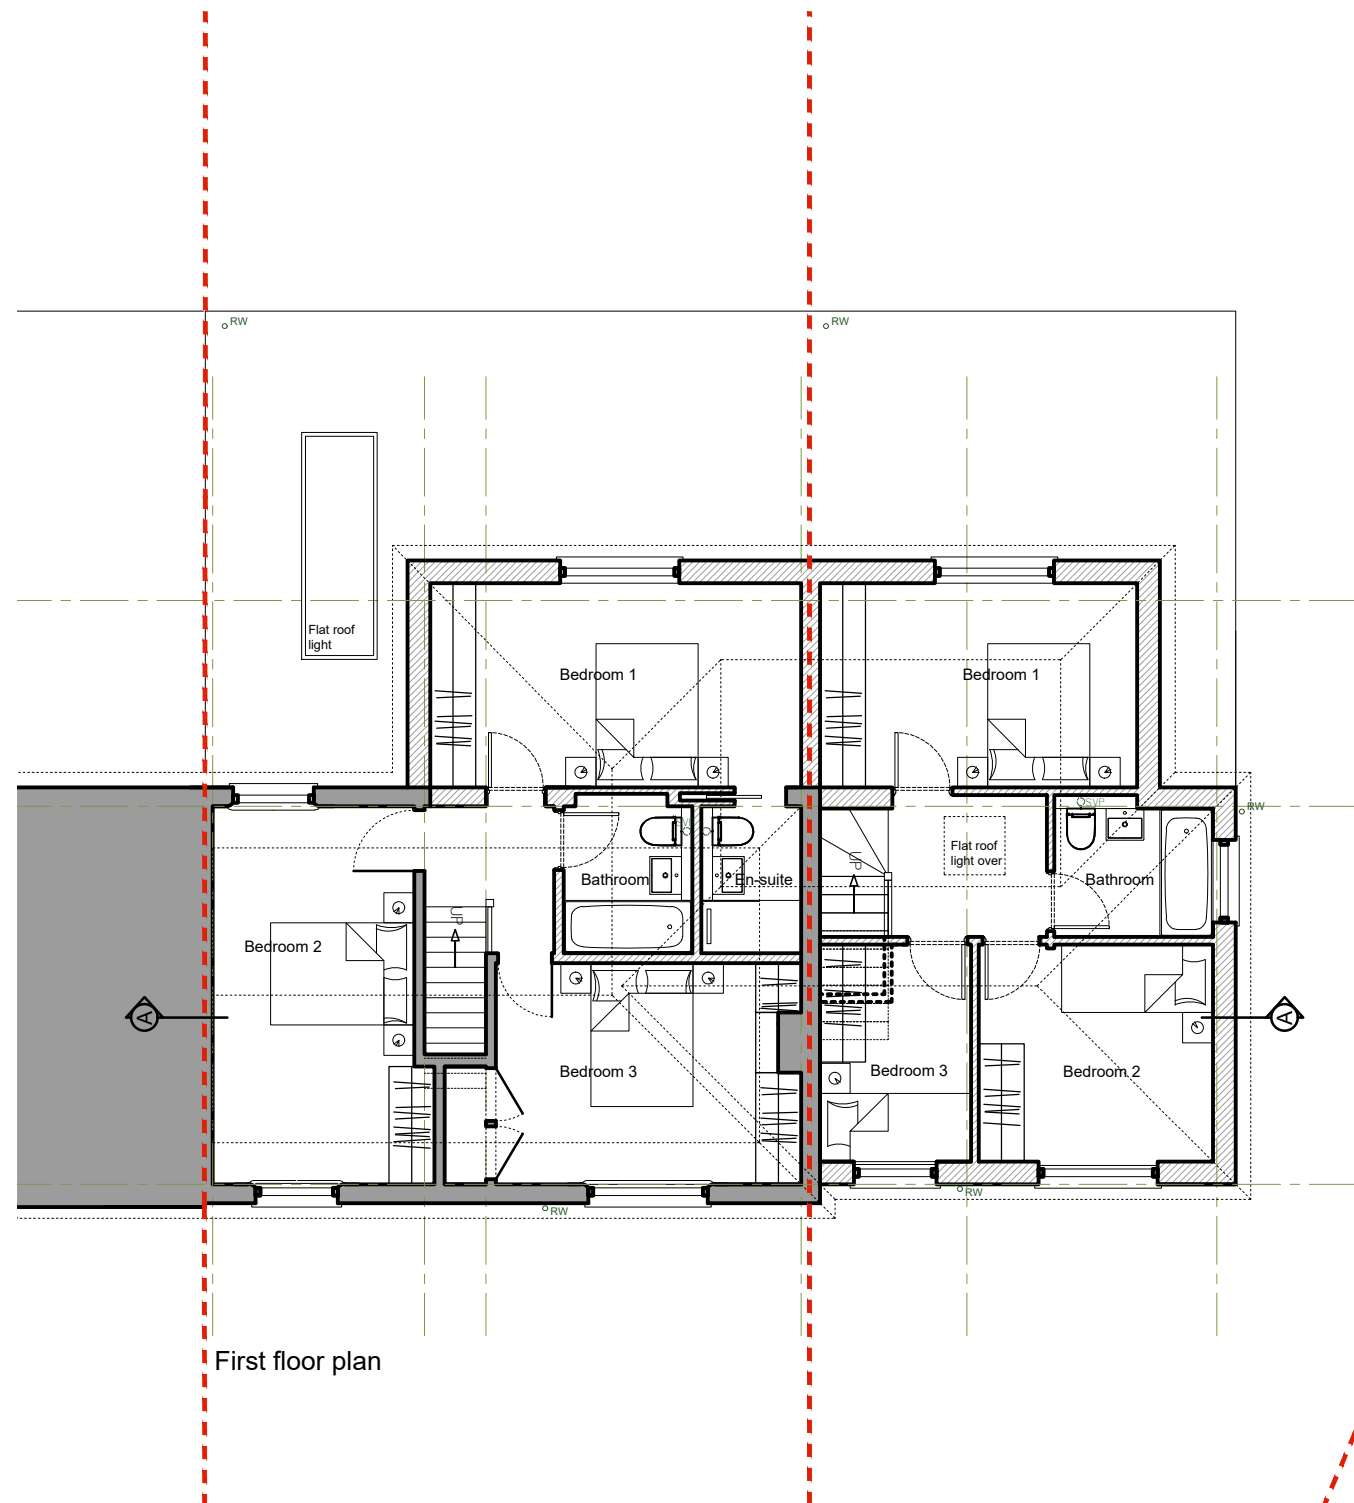

First floor plan

REVISION	DATE
----------	------

Evelegh Designs

rupert@eveleghdesigns.co.uk
jocelyn@eveleghdesigns.co.uk
tel 07722 830254

project	no
14 MYRTLE CLOSE.	24/08

drawing no
PROPOSED FIRST FLOOR GA 03
PLAN

scale	date	drawn	checked
1:100 @A3	19.03.24	RE	

PLANNING



METRES

