


SITE KEY

- Site boundary
- Existing
- Proposed
- New foul drainage - connected into existing below ground system
- New below ground surface water drainage - connected into existing system

NOTE

THIS DRAWING IS TO BE READ IN CONJUNCTION WITH ALL OTHER RELEVANT DRAWINGS AND SPECIFICATIONS

THIS DRAWING HAS BEEN PREPARED FOR IDENTIFICATION PURPOSES ONLY. VERIFICATION OF DRAWN INFORMATION TO BE CARRIED OUT BY CONTRACTOR PRIOR TO OTHER USE.

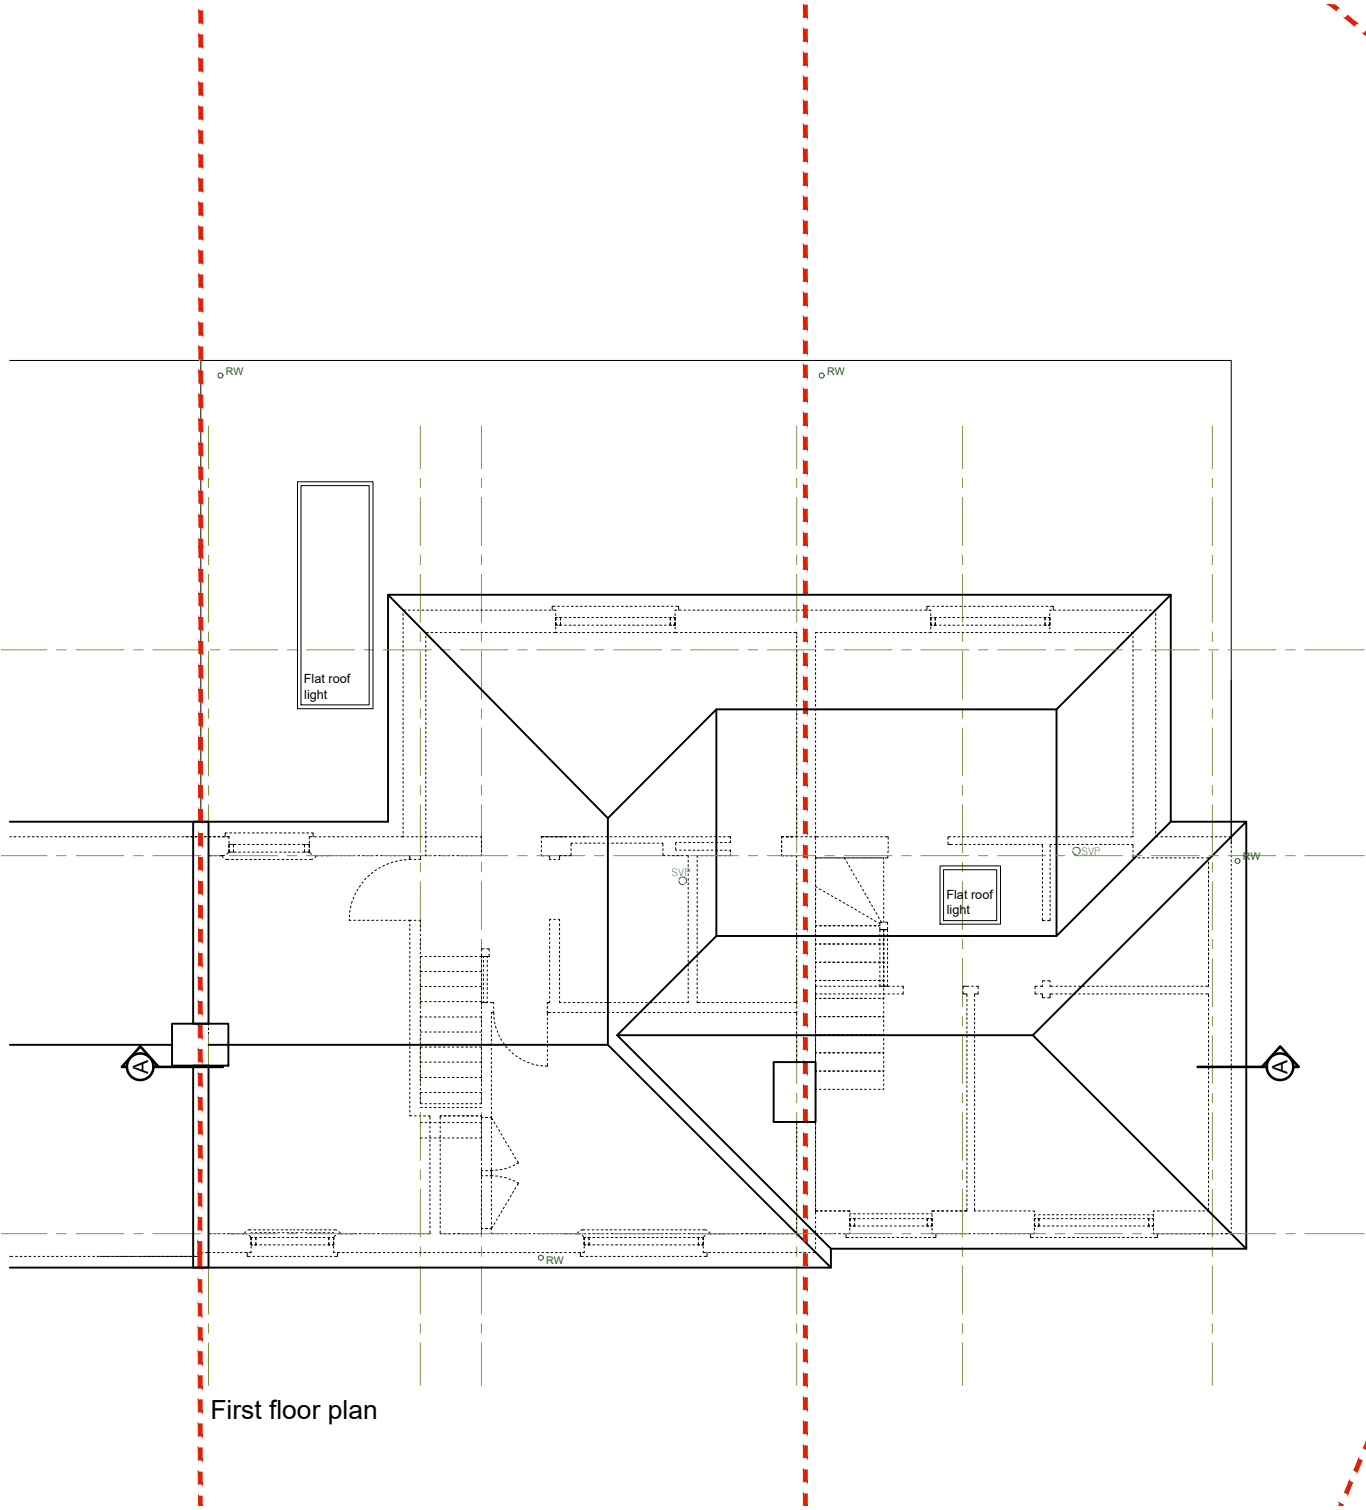

REVISION	DATE
----------	------

Eveleigh Designs

38 Northwood Road
London, N6 5TP

rupert@eveleighdesigns.co.uk
jocelyn@eveleighdesigns.co.uk
tel 07722 830254

project	no
14 MYRTLE CLOSE.	24/08
WEST DRAYTON UB7 9LL	
drawing	no
PROPOSED ROOF PLAN	GA 04

scale	date	drawn	checked
1:100 @A3	19.03.24	RE	

PLANNING

