




Amendments/Notes			
Rev.	Detail	By	Date
A	Minor amendments	AW	30.07.25

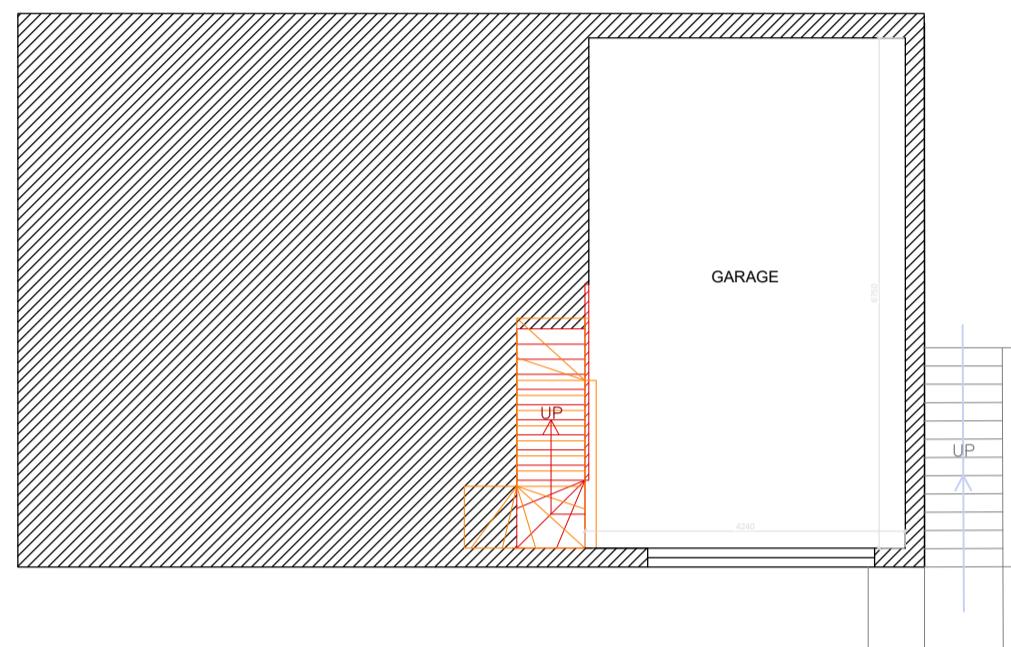


PROPOSED BASEMENT PLAN

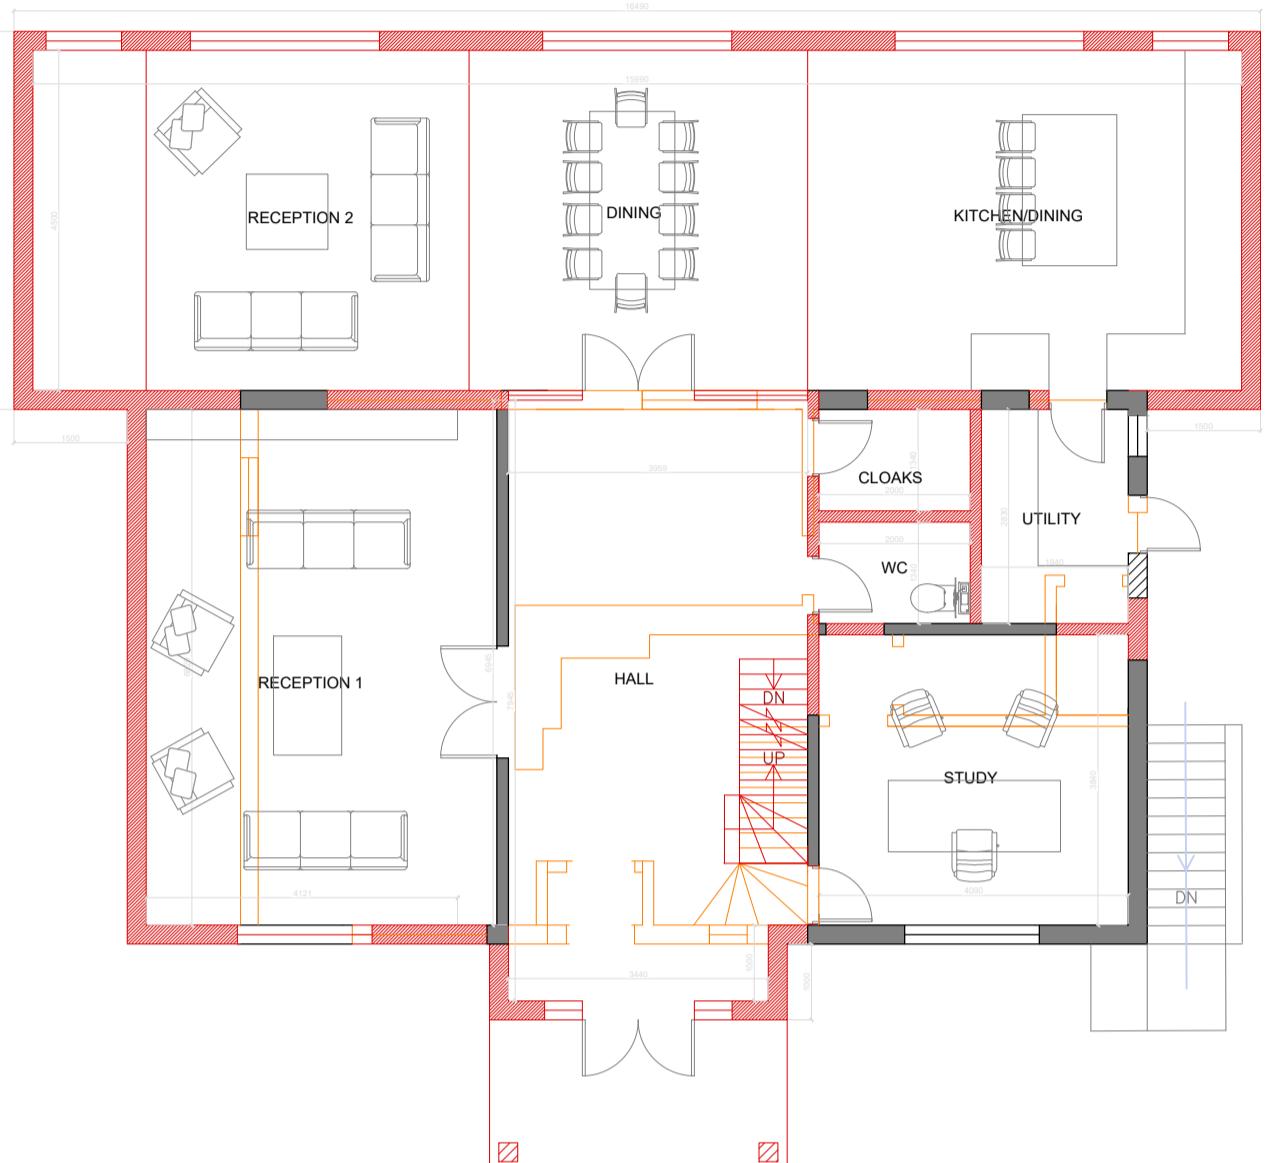


PROPOSED GROUND FLOOR PLAN

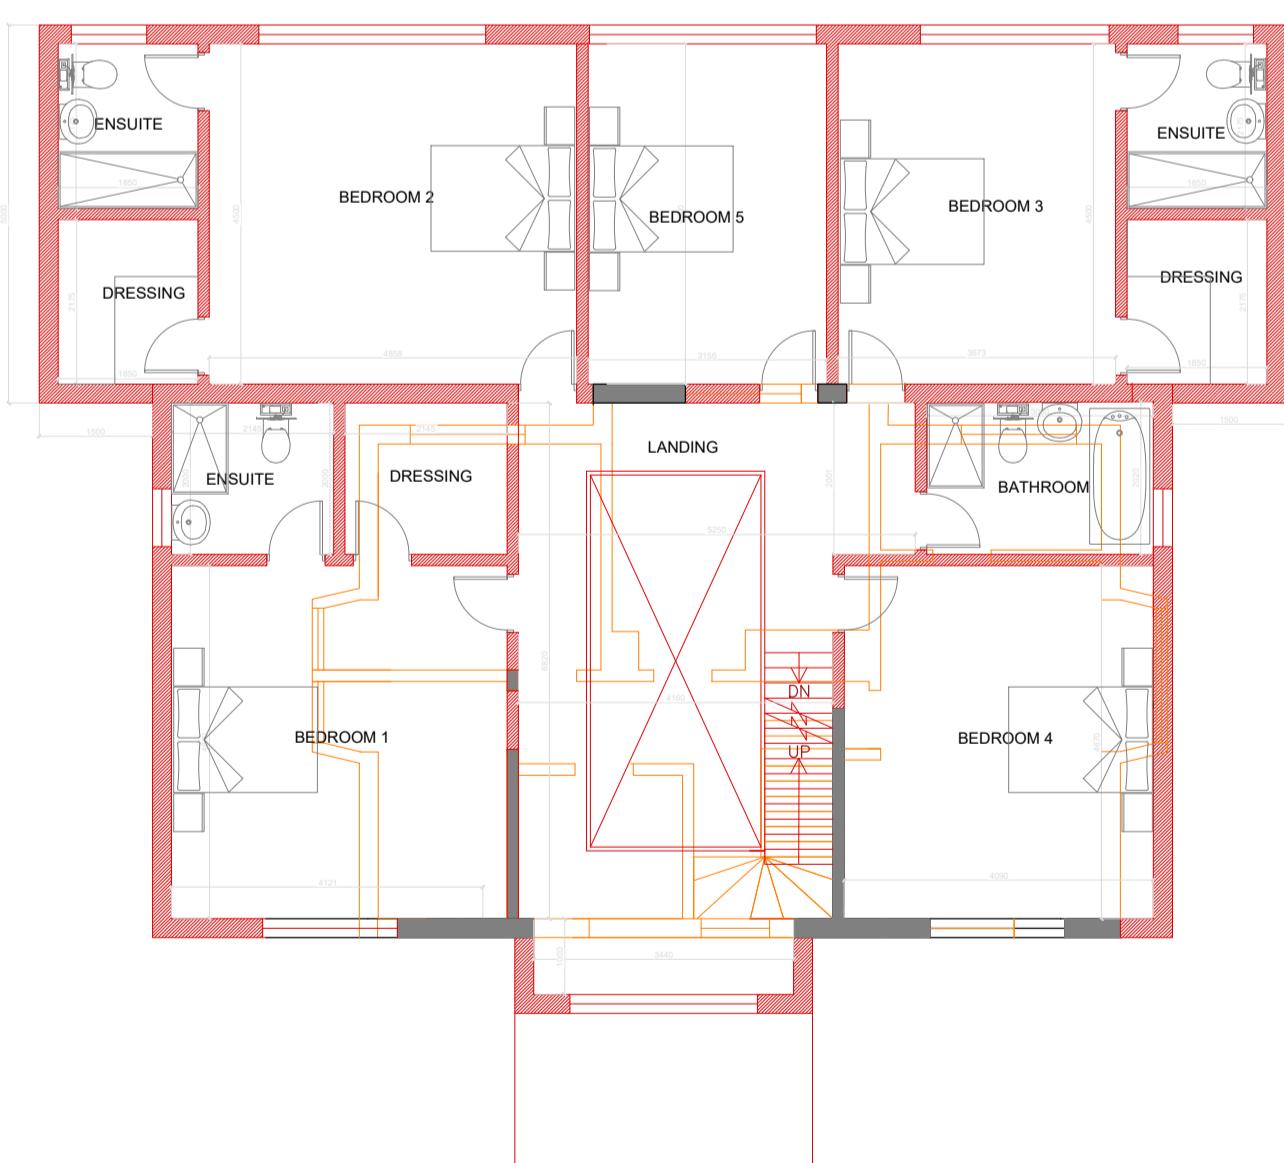


PROPOSED FIRST FLOOR PLAN

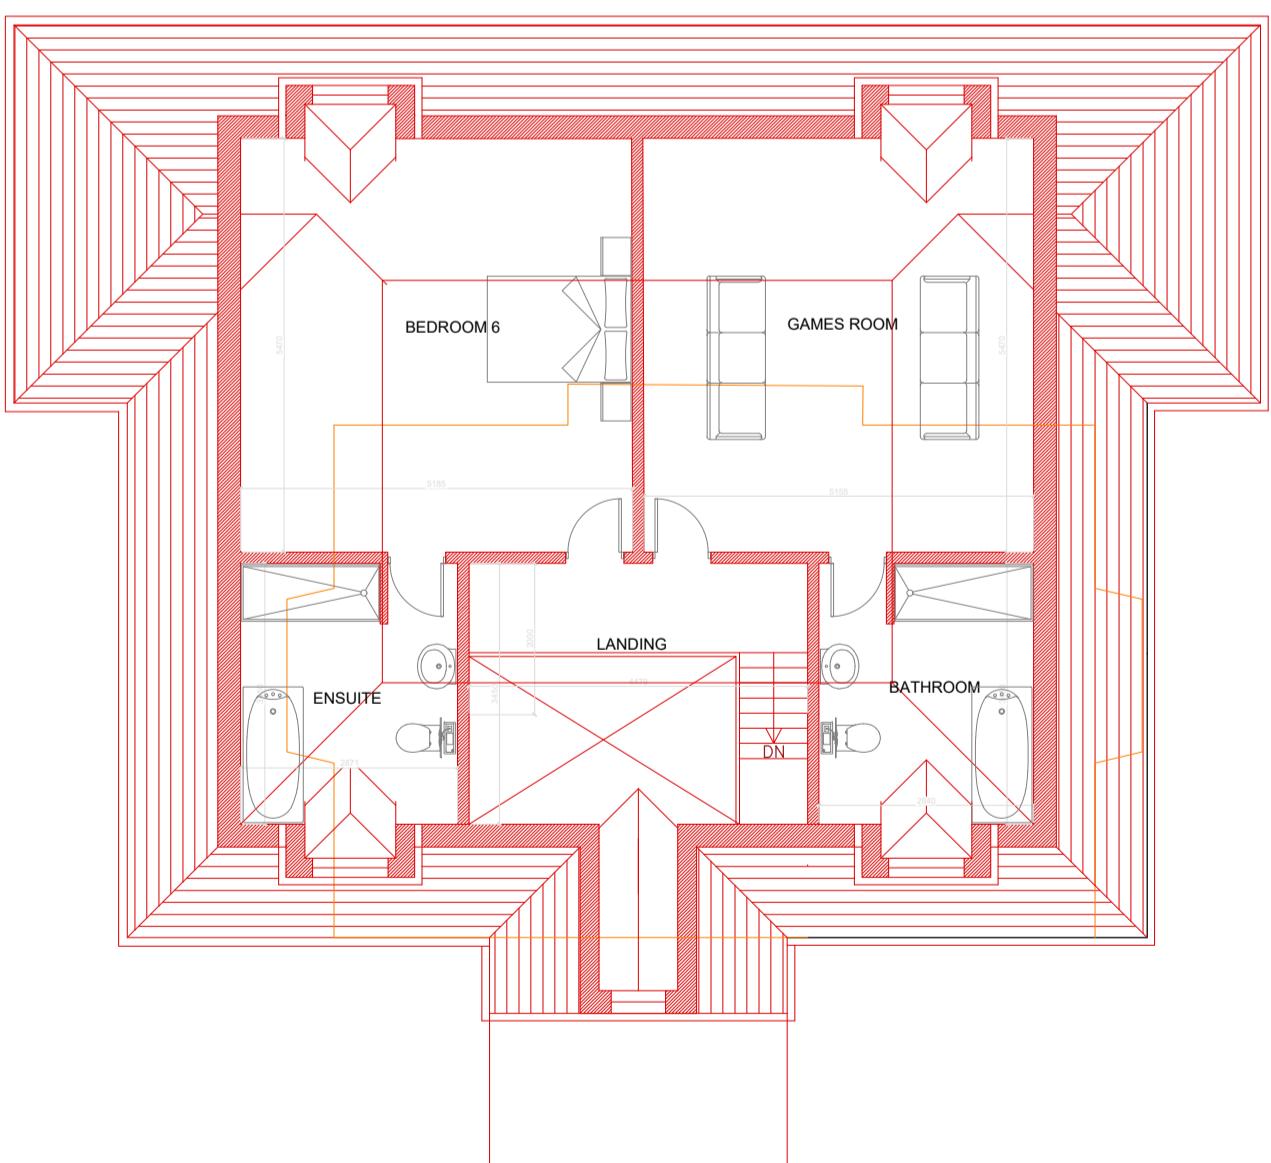

PROPOSED LOFT FLOOR PLAN (cut at 1500mm)

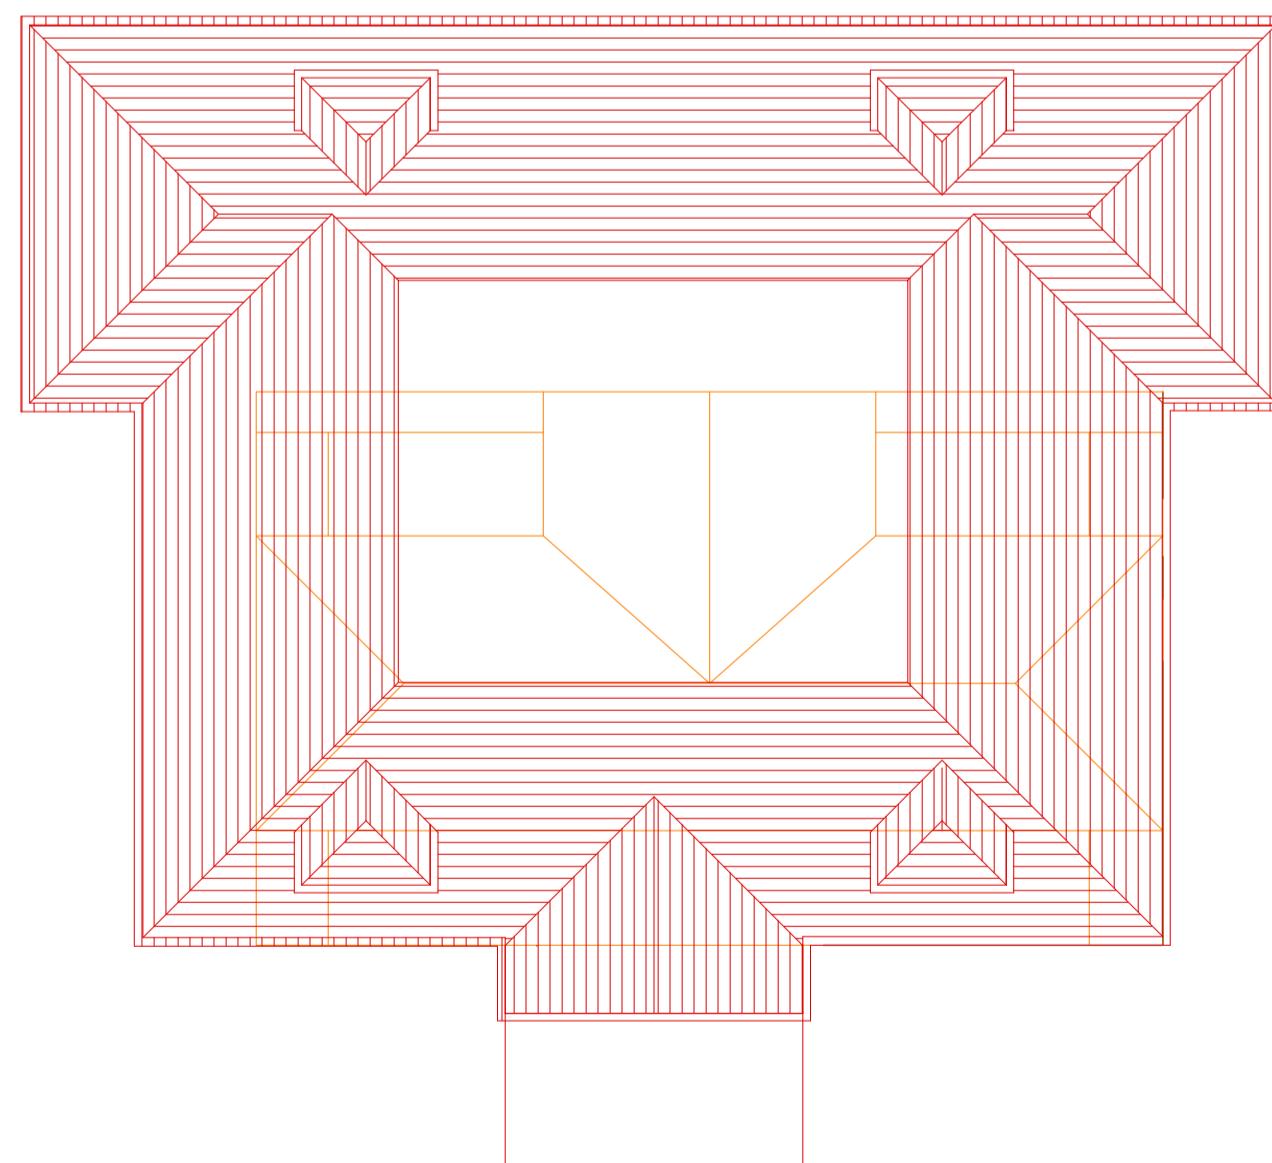

PROPOSED ROOF PLAN

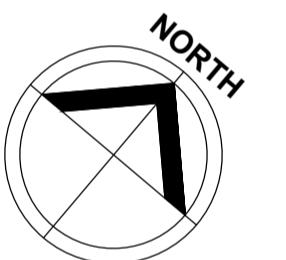

All dimensions and levels to be checked on site by contractor prior to preparation of shop drawings and commencement of work on site.
 This drawing and the copyrights and patents therein are the property of the Architect and may not be used or reproduced without consent.
 This drawing is to be read in conjunction with all relevant consultants and/or specialist's drawings/documents and any discrepancies or variations are to be notified to the Architect before the affected work commences.
 All works on site are to be carried out fully in accordance with current CDM regulations and recommendations, current Building Regulations, British Standards and Codes of Practice as appropriate.

Project
 5 THE COVERT
 NORTHWOOD
 HA6 2UD

Drawing
 PROPOSED PLANS

SEABROOK
 ARCHITECTS

CHARTERED ARCHITECTS			
Unit17, Chiltern Court, Ashridge Road, Chesham, Bucks, HP5 2PX			
Tel: 01494 778918			
e-mail: info@gsparchitects.co.uk			
Drawn By AW	Date 07.07.25		
Checked By	Checked by	Date	Checked date
Approved By	Approved	Scale	1:100@A1
Drawing No. 4629-PL002	Rev. A		

0 Scale 1:100 5 10m