



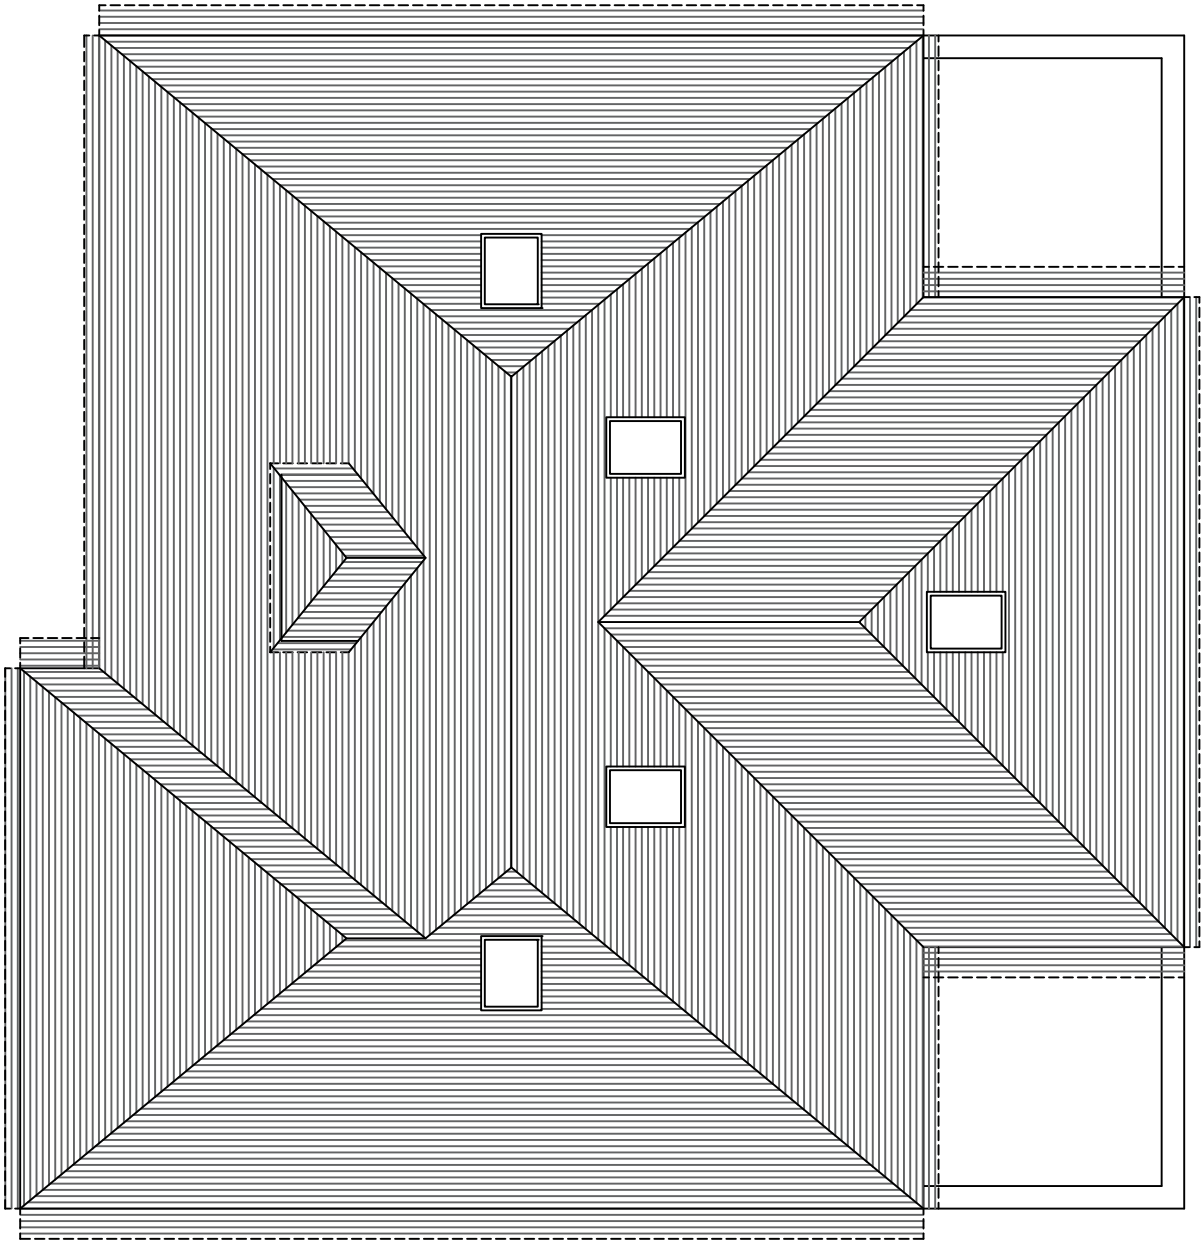

PROPOSED ROOF PLAN 1:100 SCALE

DESCRIPTION:  
DEVELOPMENT OF 7 FLATS

CLIENT: IKIGIA LIMITED LONDON  
SITE ADDRESS:  
19 HARVIL ROAD  
ICKENHAM  
UB10 8AJ  
SCALE: 1:100 @A1  
DRAWING NUMBER: BRASB6  
DATE: JULY 2021  
REVISIONS: 12 APR 2023

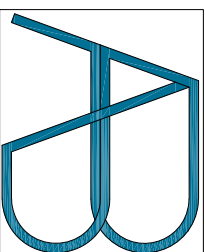

e-mail: [asstructuraldesigns@gmail.com](mailto:asstructuraldesigns@gmail.com)  
Tel: 07710 2167000

DISCLAIMER:  
THESE DRAWING SHOULD BE APPROVED  
BY LOCAL AUTHORITY OR APPROVED  
INSPECTOR BEFORE WORK CAN START.

DO NOT SCALE FROM DRAWING  
MEASUREMENTS TO BE TAKEN ON SITE.

PARTY WALL/EJECT ACT 1997 TO BE  
AGREED WITH ADJOINING NEIGHBORS BY  
CLIENT BEFORE COMMENCING WORKS.

ALL WORKS INCLUDING FOUNDATIONS,  
WASTE LINES, SOUTERING TO BE WITH IN  
BOUNDARY LINES OF SITE.